


- FOR REFERENCE ONLY -

NOTE: THIS SITE WAS ACQUIRED BY PILOT TRAVEL CENTERS LLC IN 2004 AND THE SITE AS SHOWN HERE WAS EXISTING AND HAS NOT CHANGED. THE ORIGINAL PROJECT DESIGNERS ARE NOT KNOWN, HOWEVER WE ARE INCLUDING THIS SITE PLAN ALONG WITH NOTES AND DIMENSIONS FOR CLARITY AND REFERENCE.

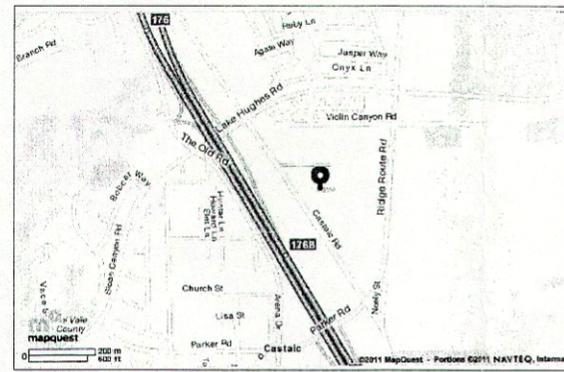


VICINITY MAP



SITE INFORMATION

PARKING	PROVIDED
AUTO PARKING	48
HANDICAP PARKING	2
TRUCK PARKING	60
RV PARKING	2
EMPLOYEE PARKING	10

ACREAGE - 7.02 ACRES

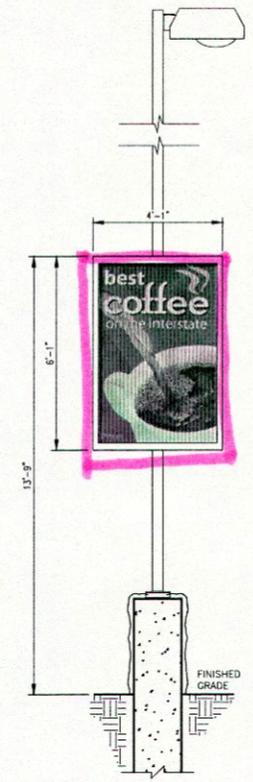

01 LIGHT POLE/SIGN DETAIL
SP1 3/8" = 1'-0"

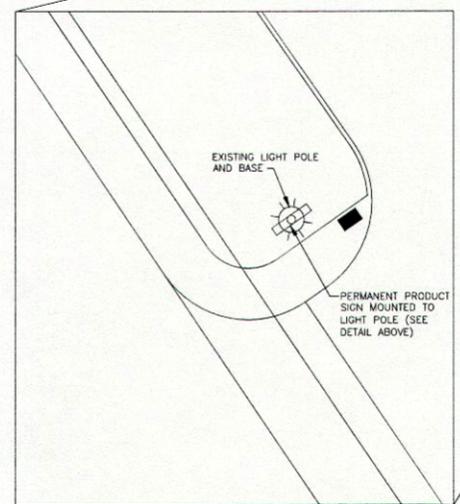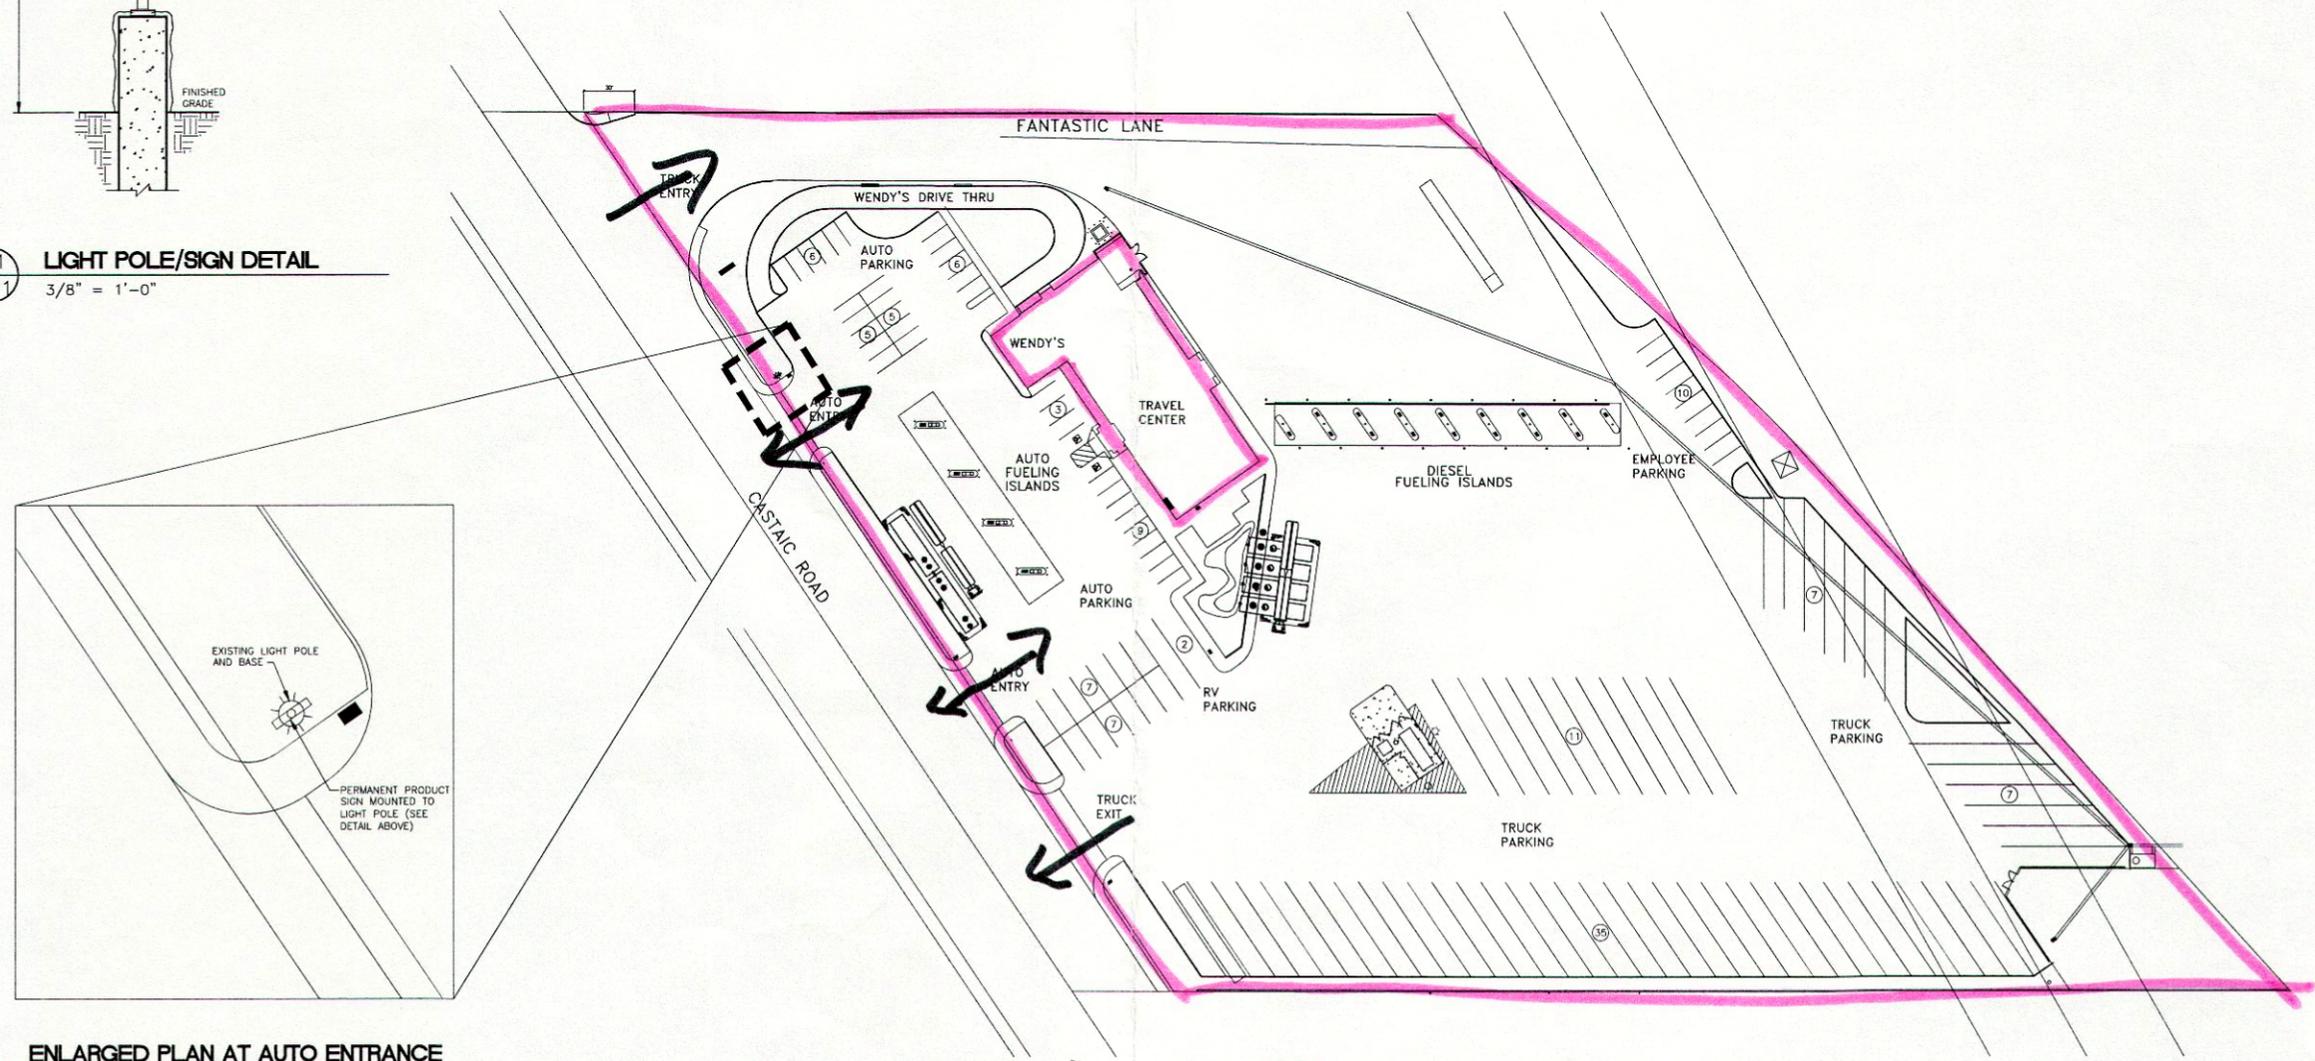

ENLARGED PLAN AT AUTO ENTRANCE
1" = 50'-0"

SITE PLAN - EXISTING CONDITIONS
1" = 50'-0"

PILOT TRAVEL CENTERS LLC
DESIGN DEPARTMENT
31642 CASTAIC ROAD
CASTAIC, TENNESSEE 37909
866.516.6874



SITE PLAN
PILOT TRAVEL CENTER
31642 CASTAIC ROAD
CASTAIC, CALIFORNIA 91384

DATE: 01/12/11	DRAWN BY: JGB	PROJECT: 372-1135
DATE:	REV:	REVISION DESCRIPTION:

© COPYRIGHT 2011 UNREGISTERED PILOT TRAVEL CENTERS
ALL RIGHTS RESERVED
NO PART OF THIS DOCUMENT IS TO BE REPRODUCED OR TRANSMITTED IN ANY FORM OR BY ANY MEANS, ELECTRONIC OR MECHANICAL, INCLUDING PHOTOCOPYING, RECORDING, OR BY ANY INFORMATION STORAGE AND RETRIEVAL SYSTEM, WITHOUT PERMISSION IN WRITING FROM PILOT TRAVEL CENTERS.

SHEET:
SP1