
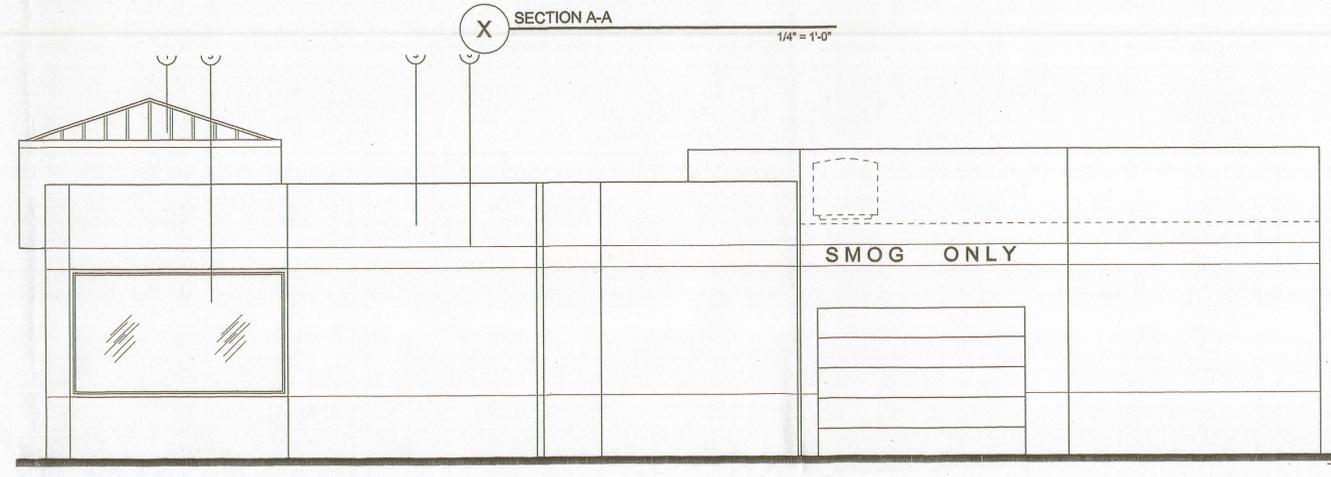
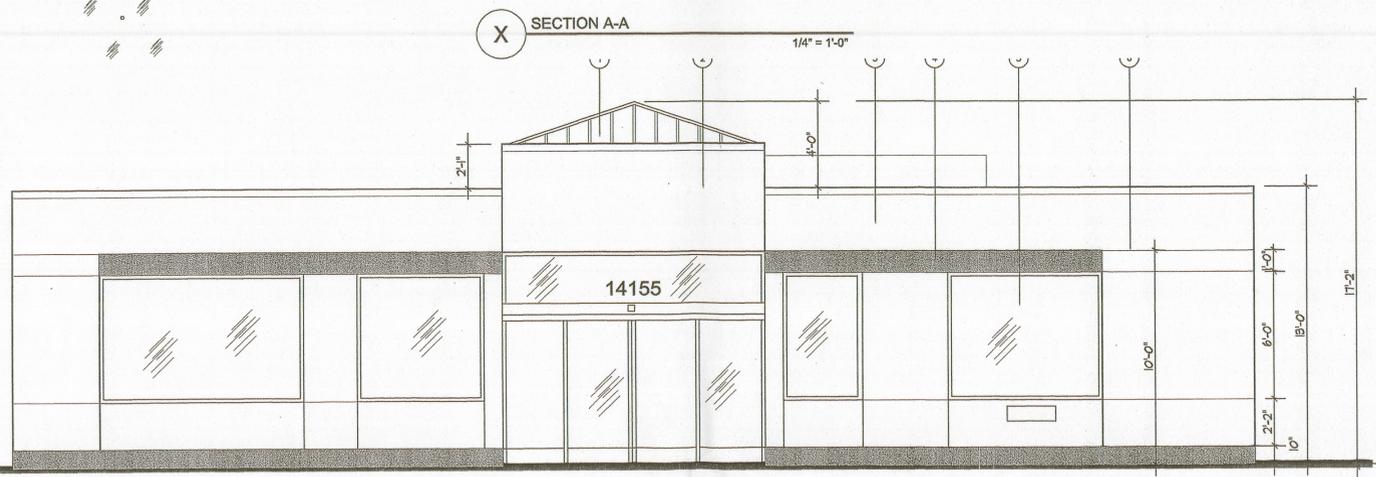
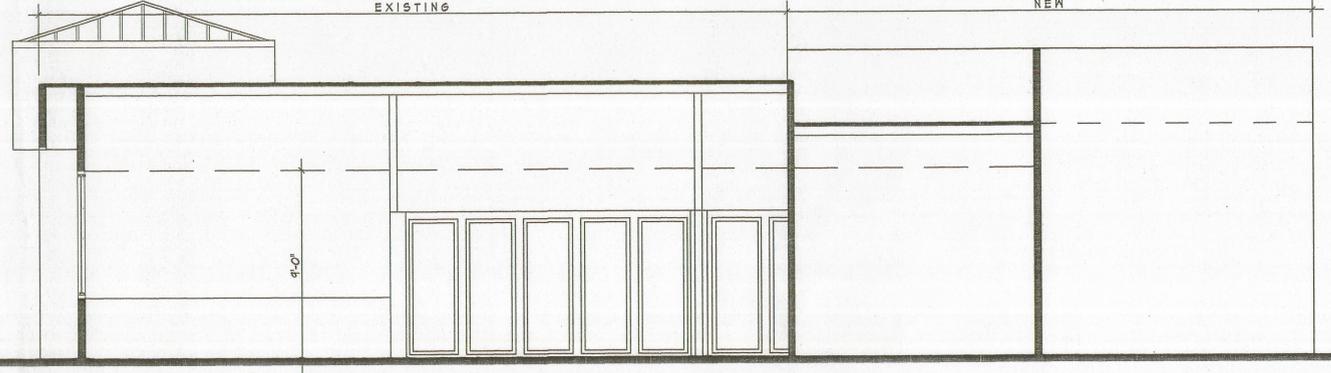




REVISIONS

DATE	DESCRIPTION

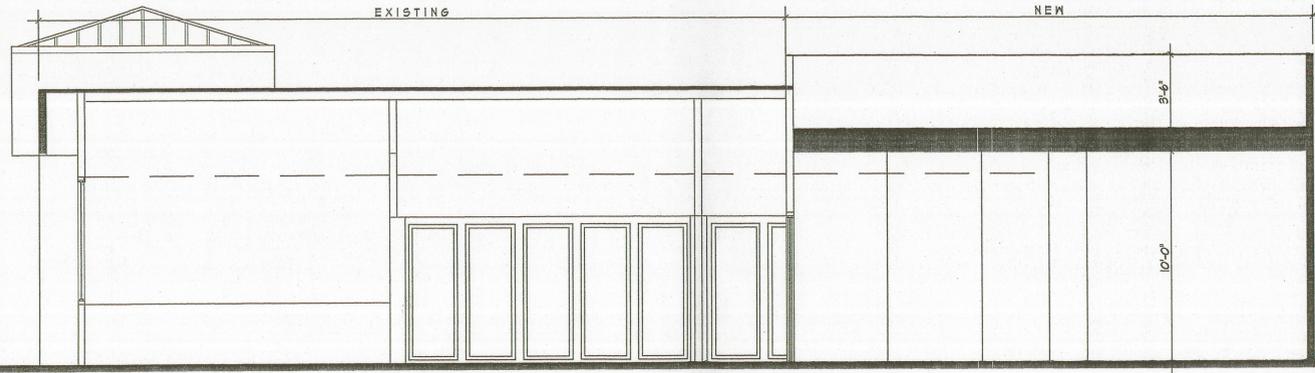

2 FRONT (SOUTH) ELEVATION 1/4" = 1'-0"

2 EAST SIDE ELEVATION 1/4" = 1'-0"

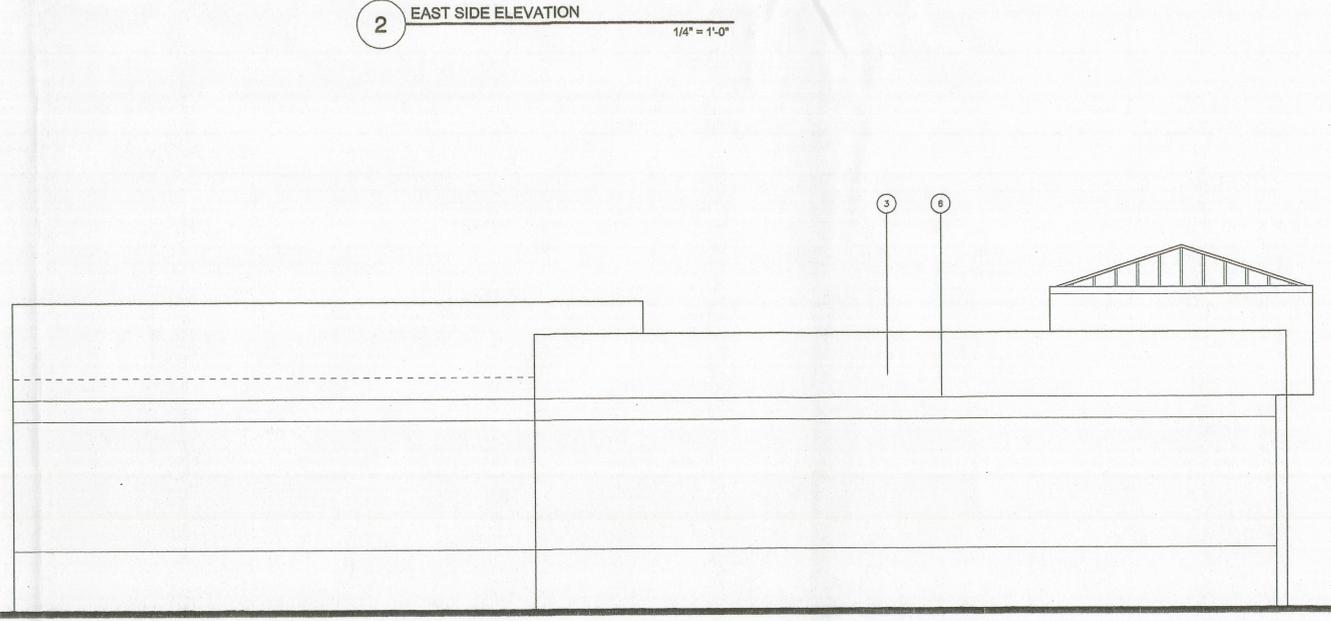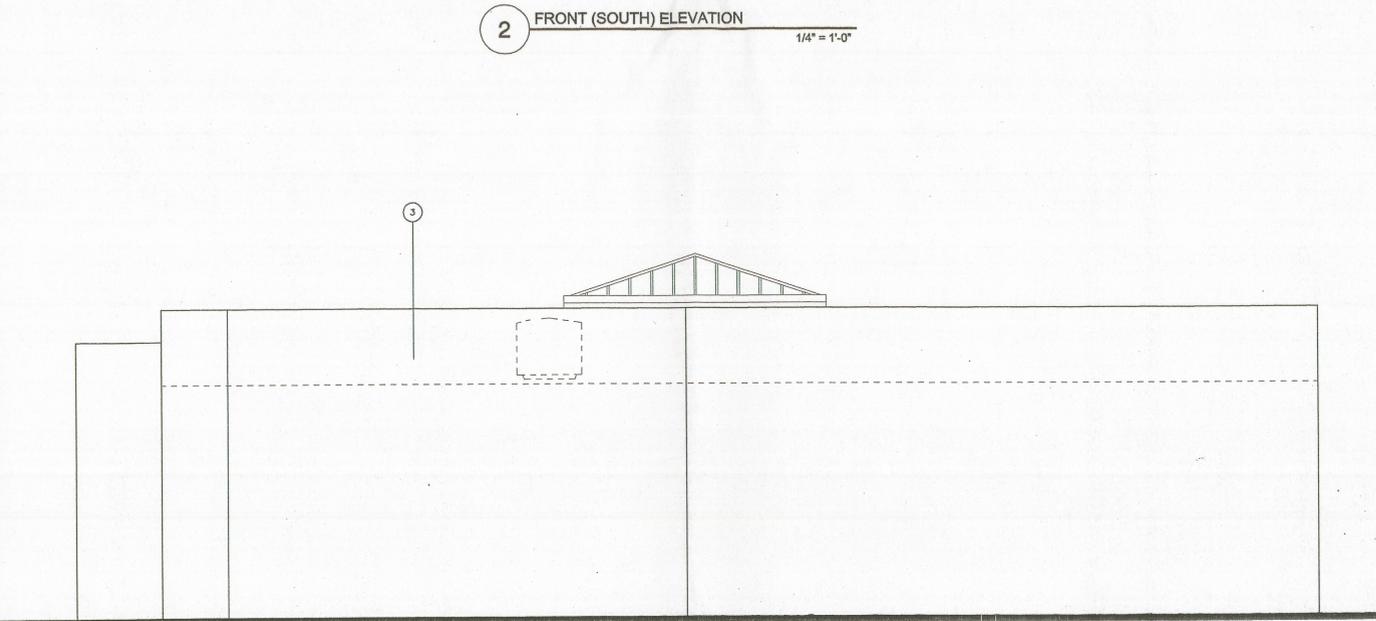

2 REAR ELEVATION 1/4" = 1'-0"

2 WEST SIDE ELEVATION 1/4" = 1'-0"

- ELEVATION LEGEND**
- ① METAL ROOF BY IMETCO - 800.646.3826 www.imetco.com
 - ② "EXTRAMILIE" SIGN BY SEPARATE PERMIT
 - ③ STUCCO FINISH #P-2 BY MERLEX 714.631.1700 www.merlex.com
 - ④ STUCCO FINISH COLOR BY "EXTRAMILIE"
 - ⑤ POWDER COATED TINTED GLASS DOORS AND WINDOWS COLOR BY "EXTRAMILIE"
 - ⑥ STUCCO REVEAL

PROJECT: GAS STATION ADDITION / REMODELING
 14155 IMPERIAL HWY
 LA MIRADA, CA 90638



GEORGE BEHNAM, AIA
 ARCHITECT
 1160 E. ORANGETHORPE # 109
 PLACENTIA, CA 92870
 (714) 972-2884
THESE DRAWINGS AND ACCOMPANYING SPECIFICATIONS, AS INSTRUMENTS OF SERVICE, ARE THE EXCLUSIVE PROPERTY OF THE ARCHITECT. THEIR REPRODUCTION OR PUBLICATION BY ANY MEANS WITHOUT THE WRITTEN PERMISSION OF THE ARCHITECT IS PROHIBITED EXCEPT BY WRITTEN PERMISSION FROM THE ARCHITECT.

PROJECT NO: G1-091001
 CAD DWG FILE:
 DRAWN BY: G.B.
 CHECKED BY:
 SCALE:
 DATE: 02-03-2010
 SHEET TITLE:

ELEVATIONS & SECTIONS

SHEET
A-4
 10 OF 12