

EQUIPMENT LEGEND

EXISTING EQUIPMENT (KITCHEN)

NO.	DESCRIPTION	MAKE	MODEL	ELECTRICAL	COLD WATER	HOT WATER	WASTE	GAS	COMMENTS
1	WATER BOILER / DISPENSER	CELILWARE	CME-10E	120V	1/2" Φ	1/2" Φ	F.S.		NSF APPROVED
2	S/S WAITER STATION W/ WATER DISPENSER & SINK			120V	1/2" Φ	1/2" Φ	F.S.	1/2" Φ	NSF APPROVED
3	DOUBLE S/S 12"D SHELVES								NSF APPROVED
4	ICE MACHINE (LOW PROFILE SERIES)	HOSHIZAKI		120V	1/2" Φ		F.S.		NSF APPROVED
5	TRASH BIN								NSF APPROVED
6	S/S SLANTED RACK SHELF								NSF APPROVED
7	PRE RINSE WITH DISPOSAL				1/2" Φ	1/2" Φ	F.S.		NSF APPROVED
8	COMMERCIAL LOW TEMP. SINGLE DISHWASHER	ADS	AF	240V	1/2" Φ	1/2" Φ	F.S.		NSF APPROVED
9	24" D.H.I. S/S SPLASH GUARDS								NSF APPROVED
10	DOUBLE S/S 12" D SHELVES								NSF APPROVED
11	S/S 3 COMPARTMENT SINK				1/2" Φ	1/2" Φ	F.S.		NSF APPROVED
12	S/S HAND SINK W/ SOAP DISPENSE (KRONNE SPACE SAVER)	KROWING	HS-1		1/2" Φ	1/2" Φ	1-1/2" Φ		NSF APPROVED
13	16" GAS FRYER	FRY MASTER	MJ45E					1/2" Φ	NSF APPROVED
14	6- BURNERS RESTAURANT RANGE							1/2" Φ	NSF APPROVED
15	S/S WORK TABLE 24" W								NSF APPROVED
16	RICE COOKER 50 CUPS	RINNA	PER-55AS-N	120V/5 AMPS				1/2" Φ	NSF APPROVED
17	FIRE PREVENTION SYSTEM								NSF APPROVED
18	129" L x 48" W x 24" S/S HOOD	LAU	FGP22-11K	208V, 60AMP, 2.5 HP					NSF APPROVED
19	MAKE -UP AIR			3 HP, 208V					NSF APPROVED
20	S/S STEAM TABLE			220V, 20AMP	1/2" Φ	1/2" Φ			NSF APPROVED
21	SHELVINGS-4-TIERS								NSF APPROVED
22	UNDERCOUNTER CHILLER W/ CONDIMENTS 3 DOOR			120V, 5AMP			F.S.		NSF APPROVED
23	REFRIGERATOR, 2 DOORS (SELF CONTAINED)			120V, 12AMP					NSF APPROVED
24	RE FREEZER, 2 DOORS (SELF CONTAINED)			120V, 12AMP					NSF APPROVED
25	REACH IN FREEZER-2DOOR (SELF CONTAINED)								NSF APPROVED
26	S/S FOOD PREPARATION SINK, WITH WORK TABLE, WITH 2 -S/S SHELVES.				1/2" Φ	1/2" Φ	1-1/2" Φ, F.S.		NSF APPROVED
27	LOCKERS								
28	S/S MOP SINK W. BACKFLOW PREVENTION DEVICE.				1/2" Φ	1/2" Φ	1-1/2" Φ		NSF APPROVED
29	MOP & BROOM HANGER								
30	AIR CURTAIN ON CEILING W/ MICRO SWITCH		LMAR-CH36	215V, 10AMP 2HP, "J" BOX					NSF APPROVED
31	TWO, 75-GAL COMM. WATER HEATER, 6" HI STAND, CONNECTED IN PARALLEL. MIN. 145,000 BTU			120V	3/4" Φ	3/4" Φ		1/2" Φ	NSF APPROVED

NEW EQUIPMENT (SUSHI BAR)

NO.	DESCRIPTION	MAKE	MODEL	ELECTRICAL	COMMENTS
33	UNDERCOUNTER REFRIGERATOR (SELF CONTAINED)	TURBO-AIR	MUR-60	115/60/1	NSF APPROVED
34	COUNTERTOP REFRIGERATED DISPLAY CASE (SELF CONTAINED)	HOZHISAKI	HNC-150BA-L-S	115/60/1	NSF APPROVED
35	COUNTERTOP REFRIGERATED DISPLAY CASE (SELF CONTAINED)	HOZHISAKI	HNC-210BA-R-S	115/60/1	NSF APPROVED
36	COUNTERTOP REFRIGERATED DISPLAY CASE (SELF CONTAINED)	HOZHISAKI	HNC-180BA-R-S	115/60/1	NSF APPROVED
37	S/S FOOD PREPARATION SINK, WORK TABLE, 2 SHELVES 1/2" Φ C.H. WATER, WASTE TO F.S.				NSF APPROVED
38	S/S WORK TABLE, 2 SHELVES				NSF APPROVED
39	DISPLAY CABINET W/ 3 SHELVES				
40	SUSHI BAR COUNTERTOP, "BLUE PEARL" GRANITE				



FINISH SCHEDULE

EXISTING


ROOM/SPACE	FLOOR	COVE BASE	WALLS	CEILING
KITCHEN	6" X 6" QUARRY TILE	6" X 6" QUARRY TILE, UP WALL 6", 3/8" RADIOUS COVE	FULL HIGHWALLS WITH STAINLESS STEEL, LIGHT COLORED SMOOTH SURFACE	2X4 T-BAR ACCOUSTICAL TILE, SMOOTH SURFACE
MEN/WOMEN RESTROOMS	CERAMIC TILE, SMOOTH	6" X 6" CERAMIC TILE, UP WALL 6", 3/8" RADIOUS COVE, SMOOTH	4' HIGH CERAMIC TILE, WHITE ENAMEL ON DRYWALL, SMOOTH SURFACE	WHITE ENAMEL ON DRYWALL, SMOOTH SURFACE
DINING AREA	CERAMIC TILE	6" CERAMIC TILE	DRYWALL- FLAT PAINT	DRYWALL- FLAT PAINT
LOBBY	CERAMIC TILE	6" CERAMIC TILE	DRYWALL, FLAT PAINT	DRYWALL, FLAT PAINT
DRESSING	6" X 6" QUARRY TILE	6" X 6" QUARRY TILE, UP WALL 6", 3/8" RADIOUS COVE	WHITE ENAMEL ON DRYWALL, SMOOTH SURFACE	2X4 T-BAR ACCOUSTICAL TILE, SMOOTH SURFACE

NEW

ROOM/SPACE	FLOOR	COVE BASE	WALLS	CEILING
SUSHI AREA	6" X 6" QUARRY TILE	6" X 6" QUARRY TILE, UP WALL 6", 3/8" RADIOUS COVE	FULL HIGHWALLS, 1/4" GLASS, COLOR: LAVA RUSH, 1/4" POLISHED EDGE	DRYWALL- SEMI-GLOSS PAINT (EXISTING)

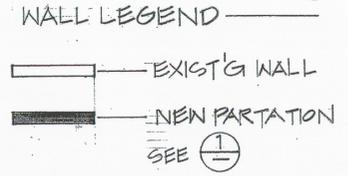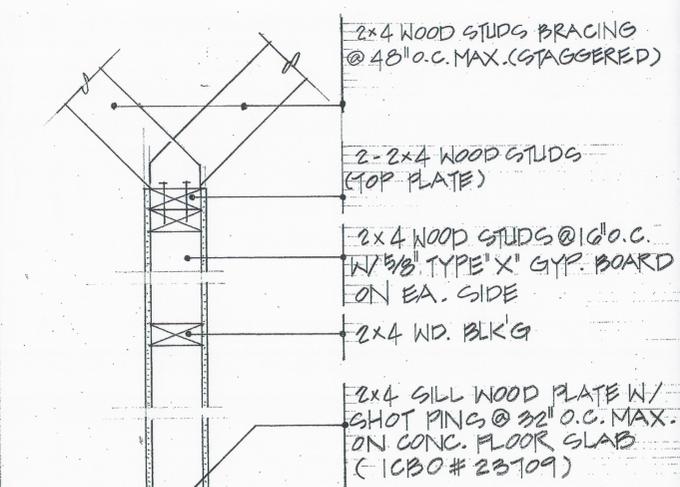

THE MAIN EXIT SHALL COMPLY WITH TITLE 24, SECTION 1007.2.1.

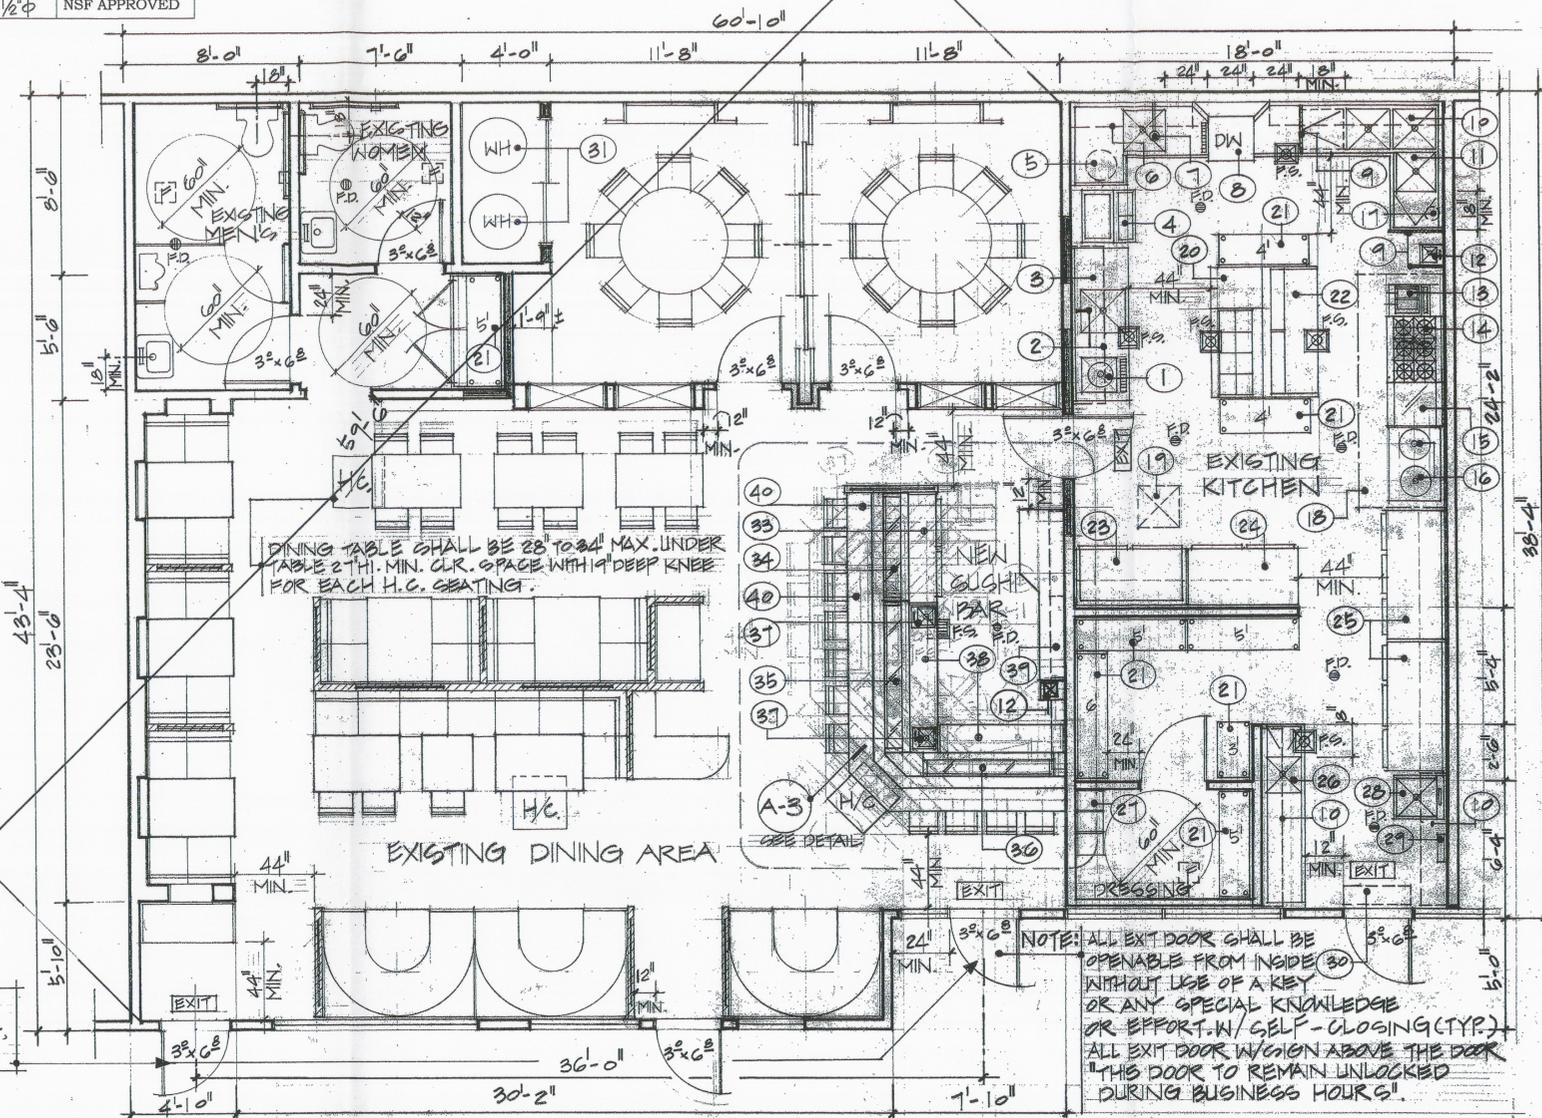

NOTE: ALL EXIT DOOR SHALL BE OPENABLE FROM INSIDE WITHOUT USE OF A KEY OR ANY SPECIAL KNOWLEDGE OR EFFORT. W/ SELF-CLOSING (C.T.P.) ALL EXIT DOOR W/ SIGN ABOVE THE DOOR THIS DOOR TO REMAIN UNLOCKED DURING BUSINESS HOURS.

00 TORO RESTAURANT
 1509 S. FARINAY DRIVE, SUITE 126B #
 120 C. WALNUT, CA 91789

FLOOR PLAN

REVISIONS

- 1
- 2
- 3
- 4

SCALE = 1/4" = 1'-0"