


PLOT PLAN

SCALE : 3/32" = 1'-0"

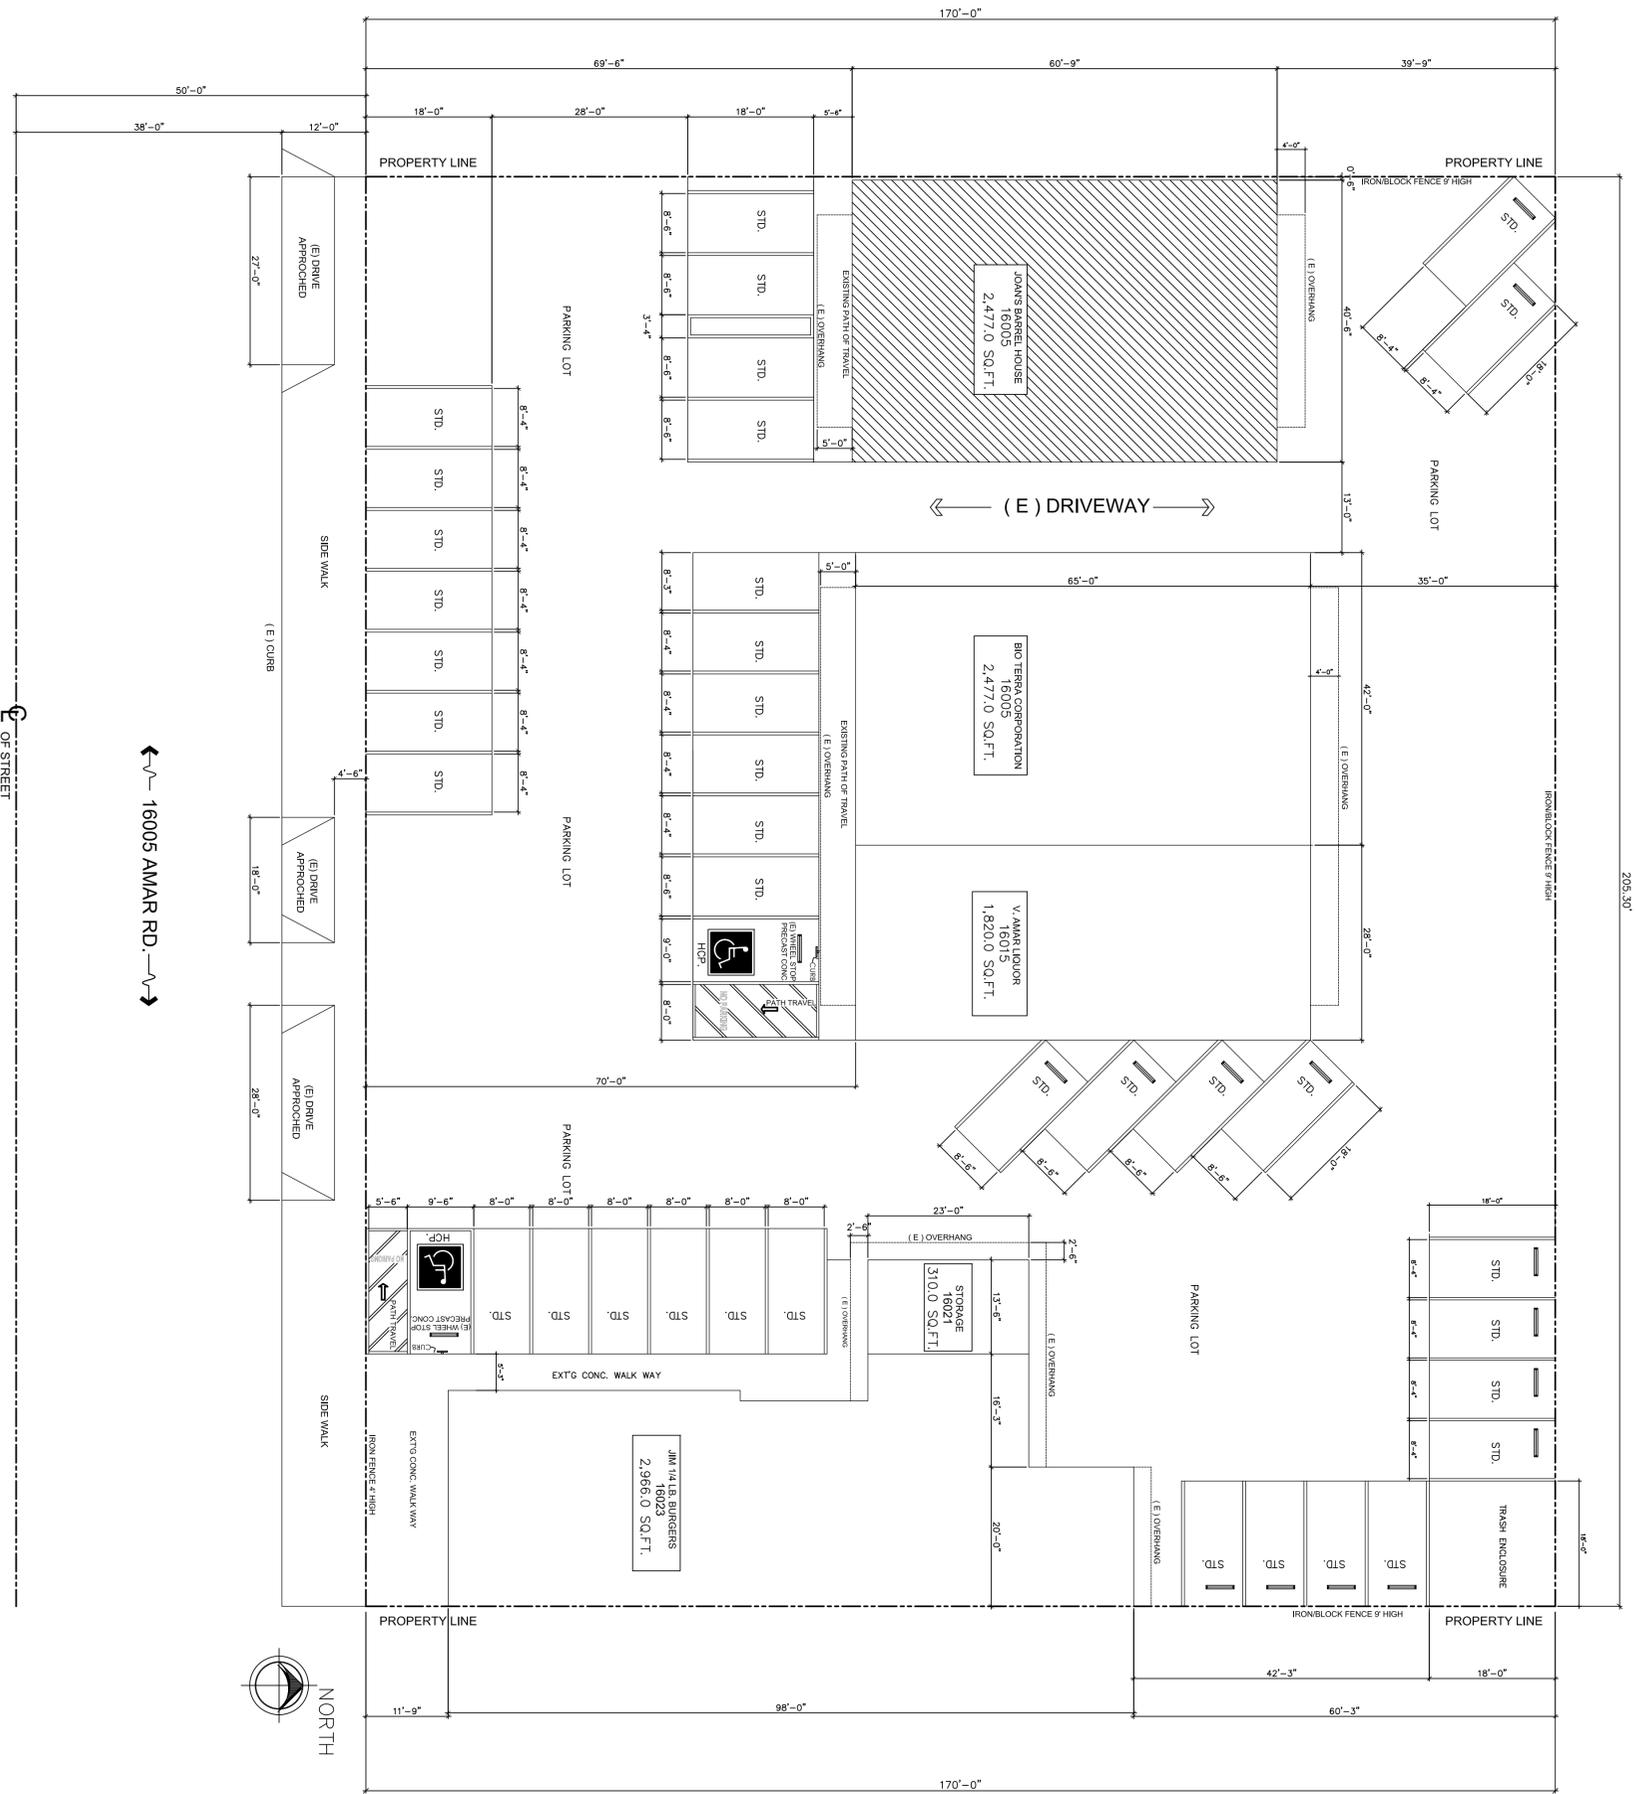

← 16005 AMAR RD. →

OF STREET

REVISIONS	BY

JOE'S
DESIGN & CONSTRUCTION

DESIGNER : JOSE REBAZA
8209 QUOIT ST. DOWNEY, CA. 90242
(562) 533-3390 - JOEREBAZA@GMAIL.COM

BUS. NAME : JOAN'S BARREL HOUSE
OWNER : MRS. IRMA FAJARADO
JOB SITE : 16005 AMAR ST.
 LA PUENTE, CA 91744
PHONE : (909) 772 - 2431

A-1

SHEET


JOB NO. _____

SCALE 3/32"=1'-0"

DATE 01-15-2015

CHECKED JOSE W. REBAZA

DRAWN JOSE W. REBAZA

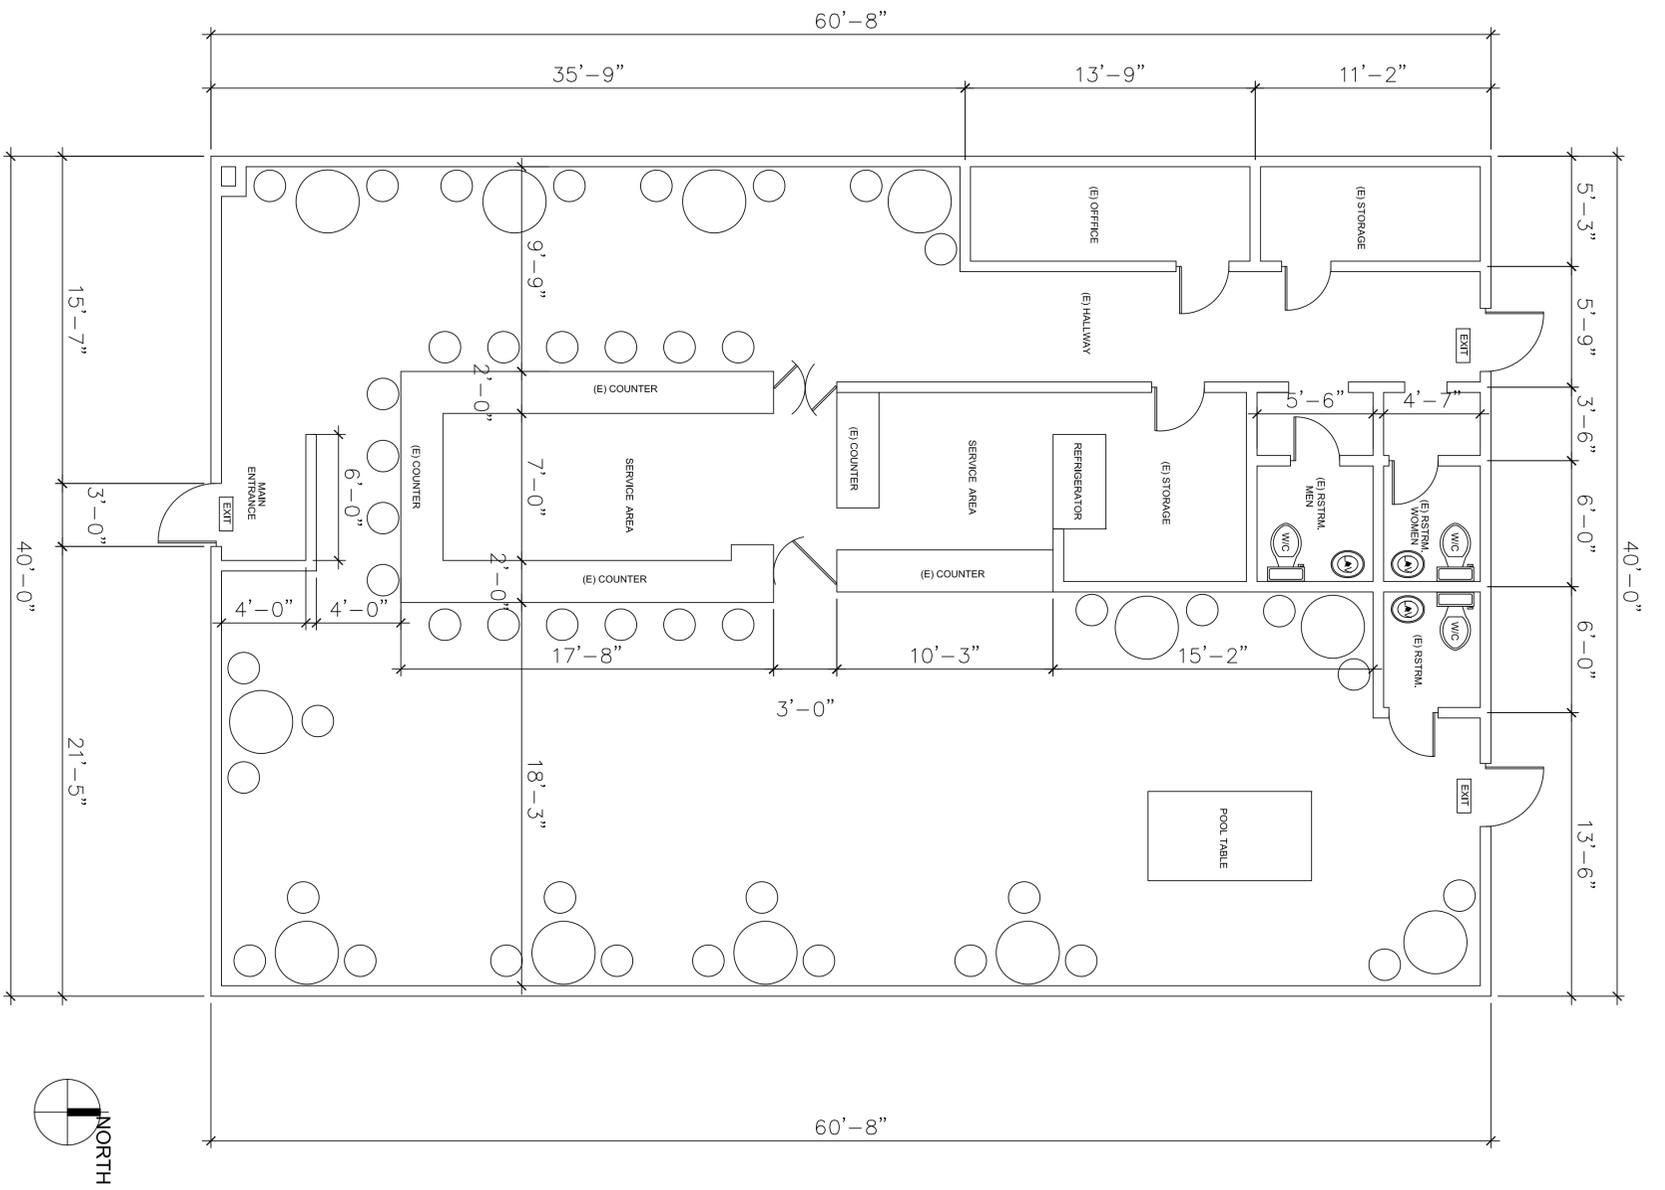

FLOOR PLAN

SCALE : 1/4"=1'-0"



DRAWN	J.R.
CHECKED	JOSE W. REBAZA
DATE	11-20-2014
SCALE	AS NOTED
JOB NO.	
SHEET	A-2
OF SHEETS	2

BUSSINES NAME: JOAN'S BARREL HOUSE
OWNER : MRS. IRMA FAJARDO
JOB SITE : 16005 AMAR ST.
 LA PUENTE CA. 91744
PHONE : (909) 772-2431


DRAWN BY : JOSE REBAZA
 8209 QUOIT ST.
 DOWNEY CA, 90242
 (562) 533-3390

REVISIONS	BY

500' RADIUS MAP

1 OWNERSHIP NUMBER

1 PARCEL #

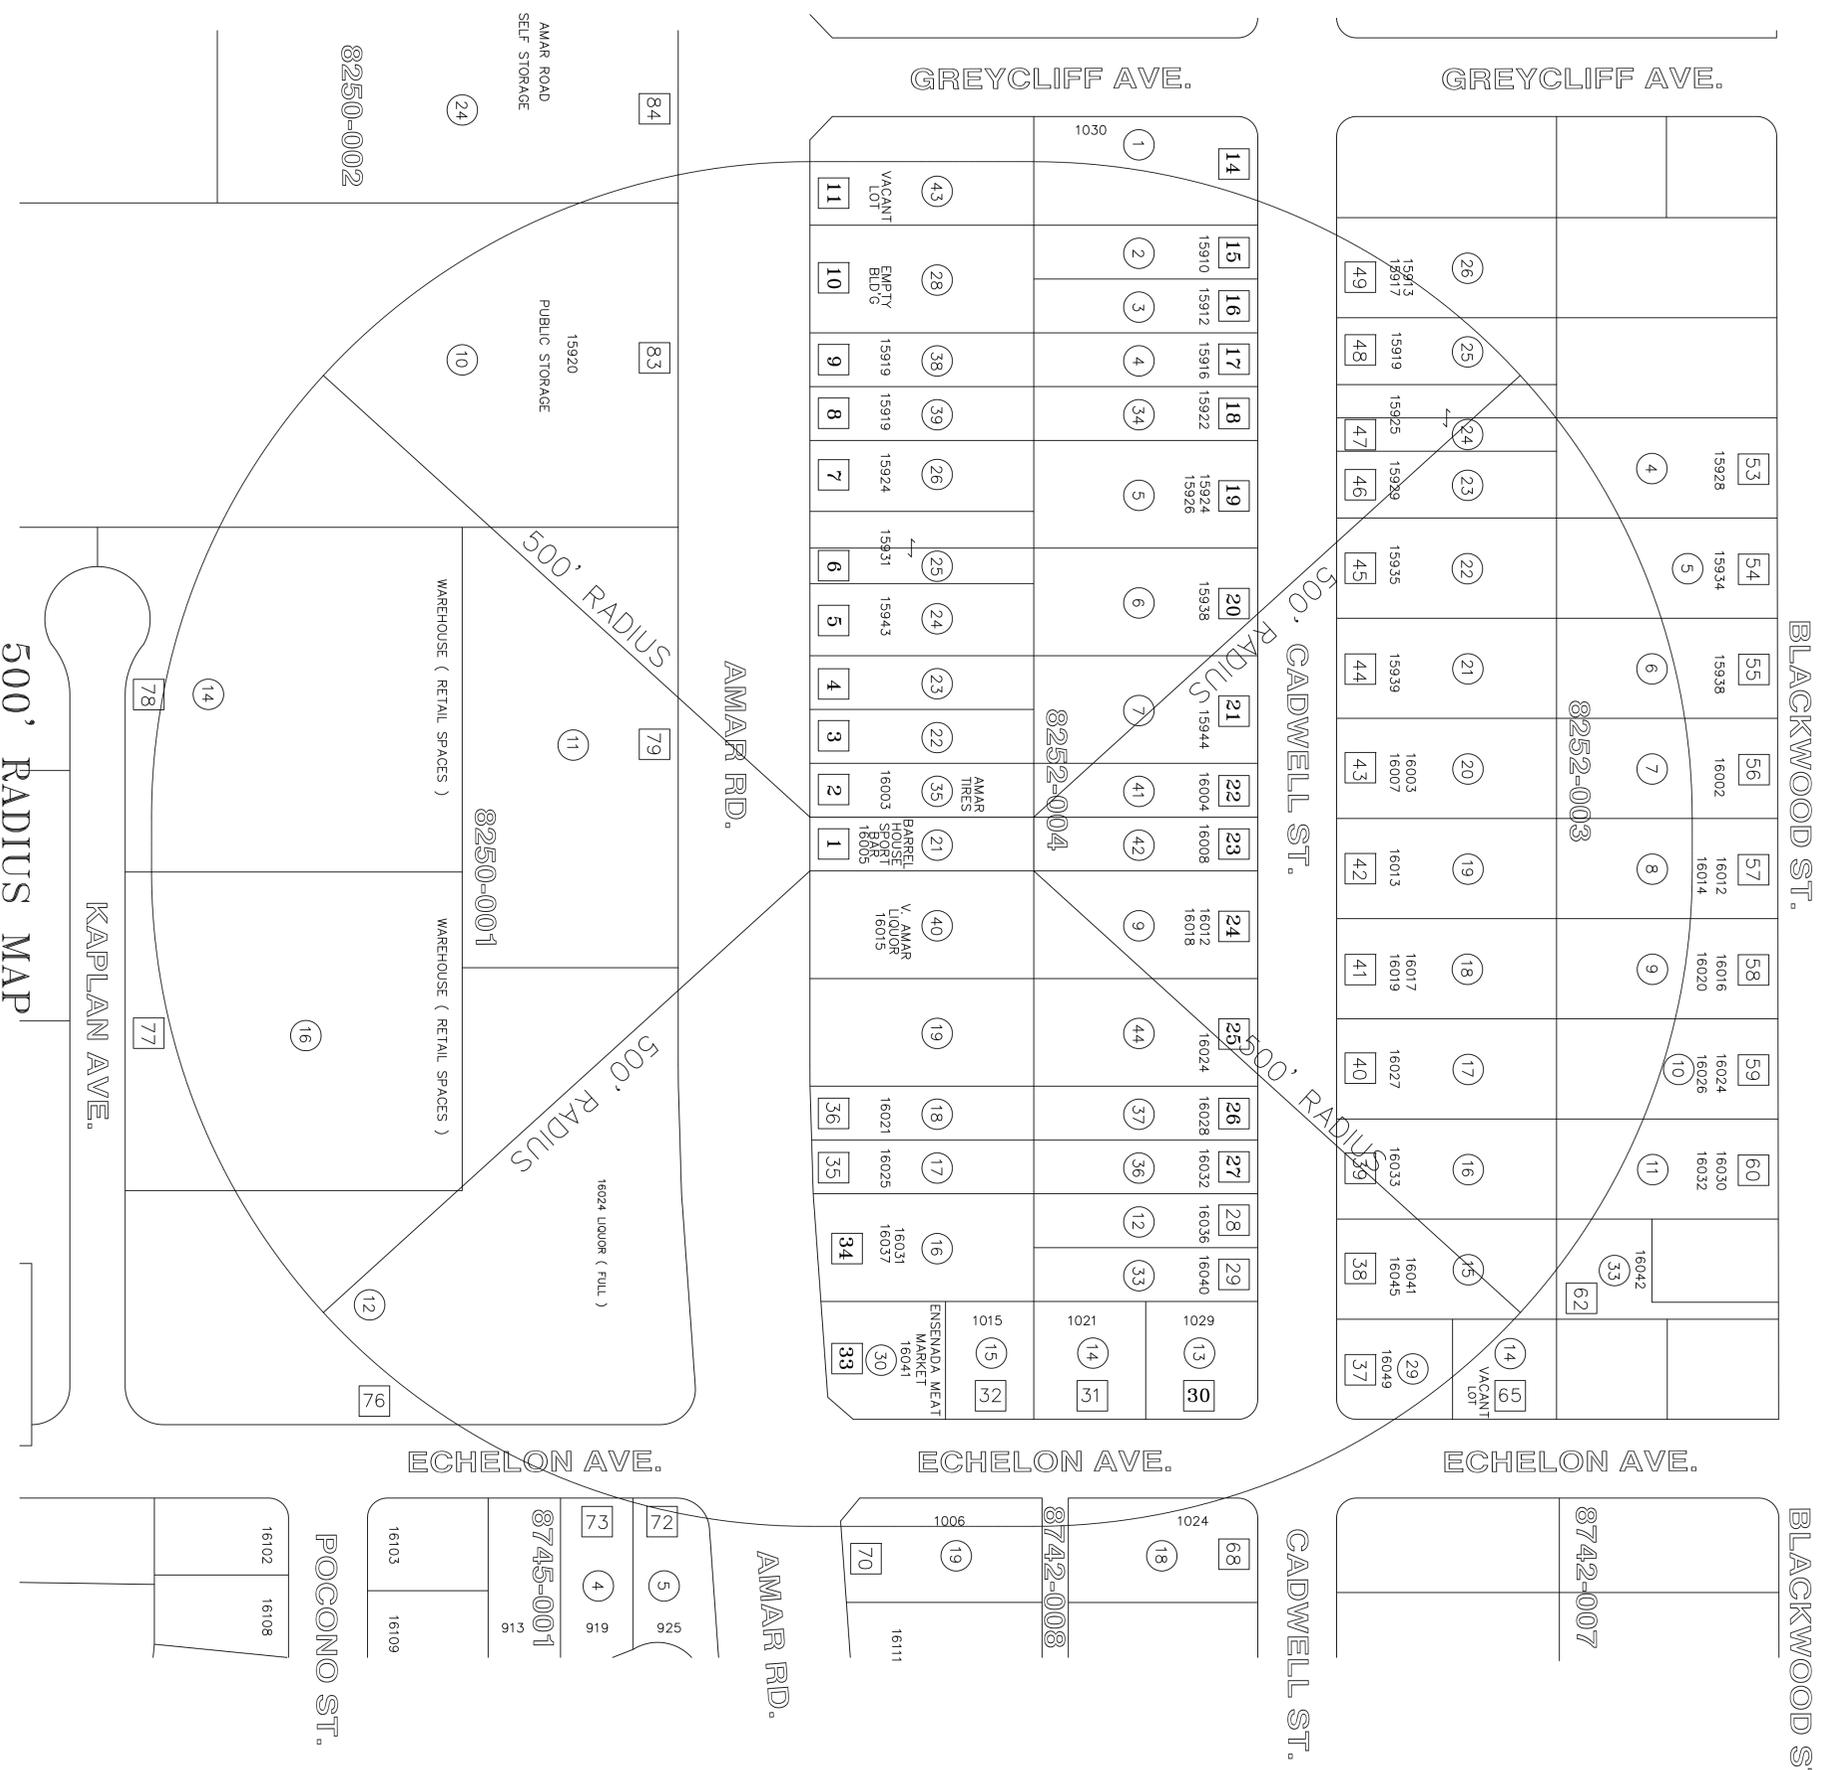

REVISIONS	BY

JOE'S
DESIGN & CONSTRUCTION


DESIGNER : JOSE REBAZA
8209 QUOIT ST. DOWNEY, CA. 90242
(562) 533-3390 • JOEREBAZA@GMAIL.COM

BUS. NAME JOAN'S BARREL HOUSE
 OWNER MRS. IRMA FAJARADO
 JOB SITE 16005 AMAR ST.
 LA PUENTE, CA 91744
 PHONE (909) 772 - 2431

DRAWN: JOSE REBAZA
 CHECKED: J.R.
 DATE: 01-18-2015
 SCALE: 1/4" = 1'-0"
 JOB NO. _____
 SHEET

R-1

OF SHEETS

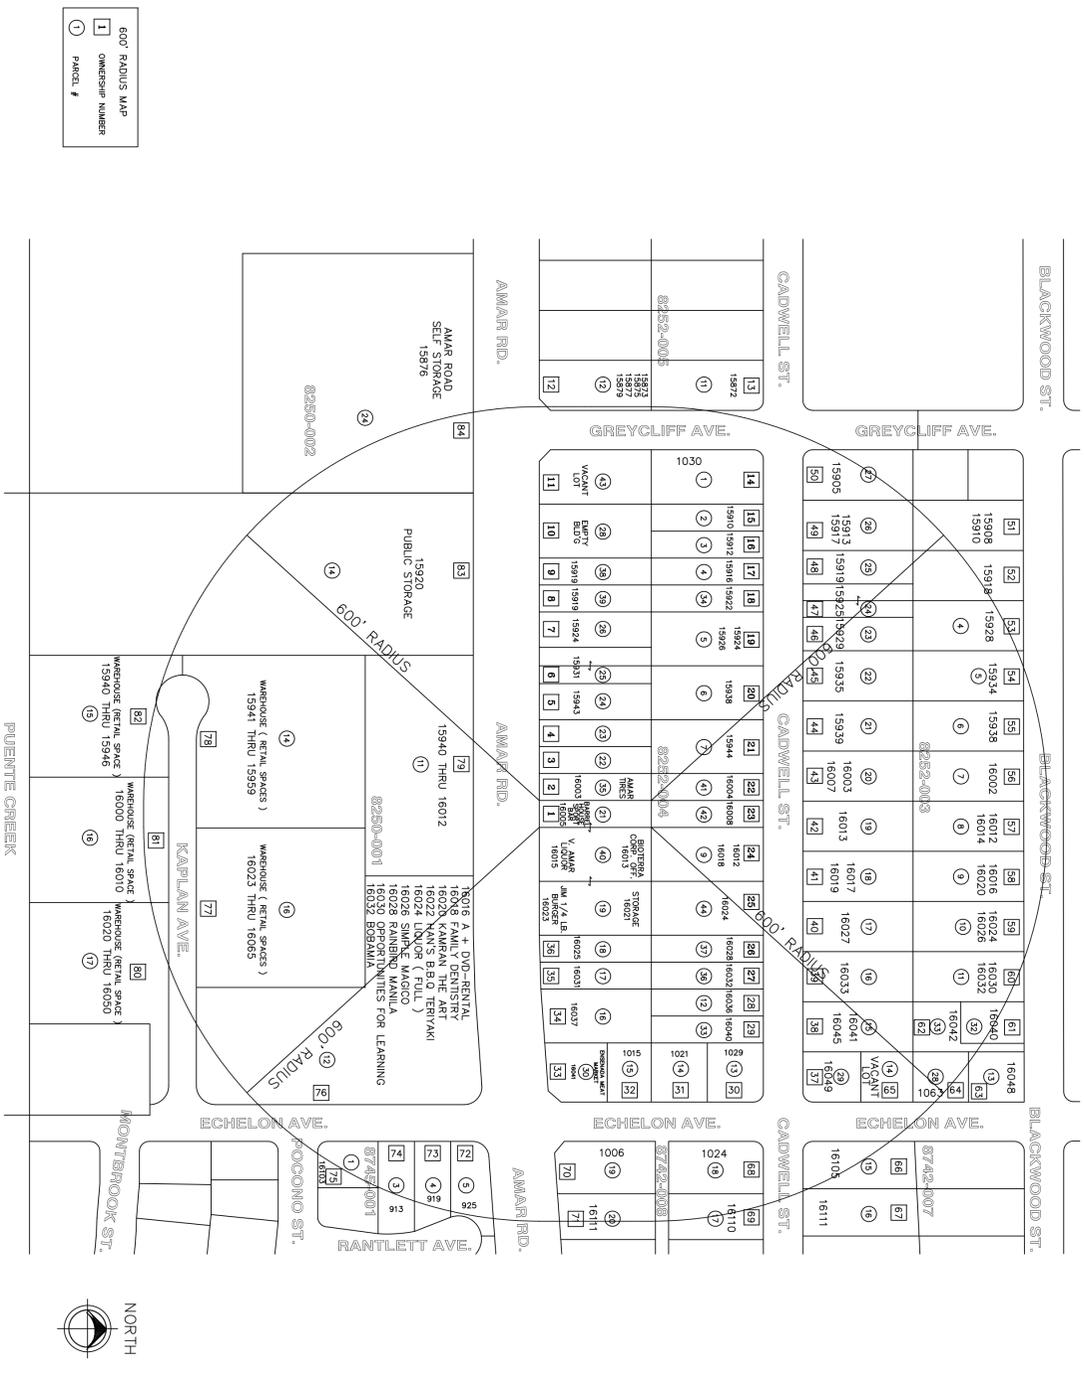

DRAWN	JOSE REBAZA
CHECKED	JLR
DATE	01-18-2015
SCALE	1/8" = 1'-0"
JOB NO.	
SHEET	R-2
OF	SHEETS

BUS. NAME JOANS BARREL HOUSE
 OWNER MRS. IRMA FAJARADO
 JOB SITE 16005 AMAR ST.
 LA PUENTE, CA 91744
 PHONE (909) 772 - 2431

JOE'S
 DESIGN & CONSTRUCTION
 DESIGNER : JOSE REBAZA
 8209 QUOIT ST., DOWNEY, CA. 90242
 (562) 533-3390 - JOEREBAZA@GMAIL.COM

REVISIONS	BY