

REV	DATE/BY	DESCRIPTION
0	07/07/14 APP	ISSUED FOR ZONING RENEWAL

CLIENT

**CROWN CASTLE**

510 Castillo Street, Suite 302  
Santa Barbara, California 93101  
(877)486-9377  
www.crowncastle.com

CONSULTANT

**core**

DEVELOPMENT SERVICES

2749 Saturn Street  
Brea, California 92821  
(714)729-8404 (714)333-4441 fax  
www.core.us.com

CONSULTANT

APPROVALS

APPROVED BY	INITIALS	DATE
LANDLORD		
SITE ACQ.		
ZONING		
RF		
INTERCONNECT		
UTILITY		
CONST.		
PROJ. MGR.		

SITE INFORMATION

SITE NAME:  
**878028 - SALOME**

SITE ADDRESS:  
1150 E. 58TH PLACE  
LOS ANGELES, CA 90011  
LOS ANGELES COUNTY

SHEET TITLE



**SITE PLAN**

DRAWING INFORMATION

DRAWN BY	CHECKED BY	ISSUE DATE
APP	APP	06/23/2015

SHEET NUMBER

**A-1**

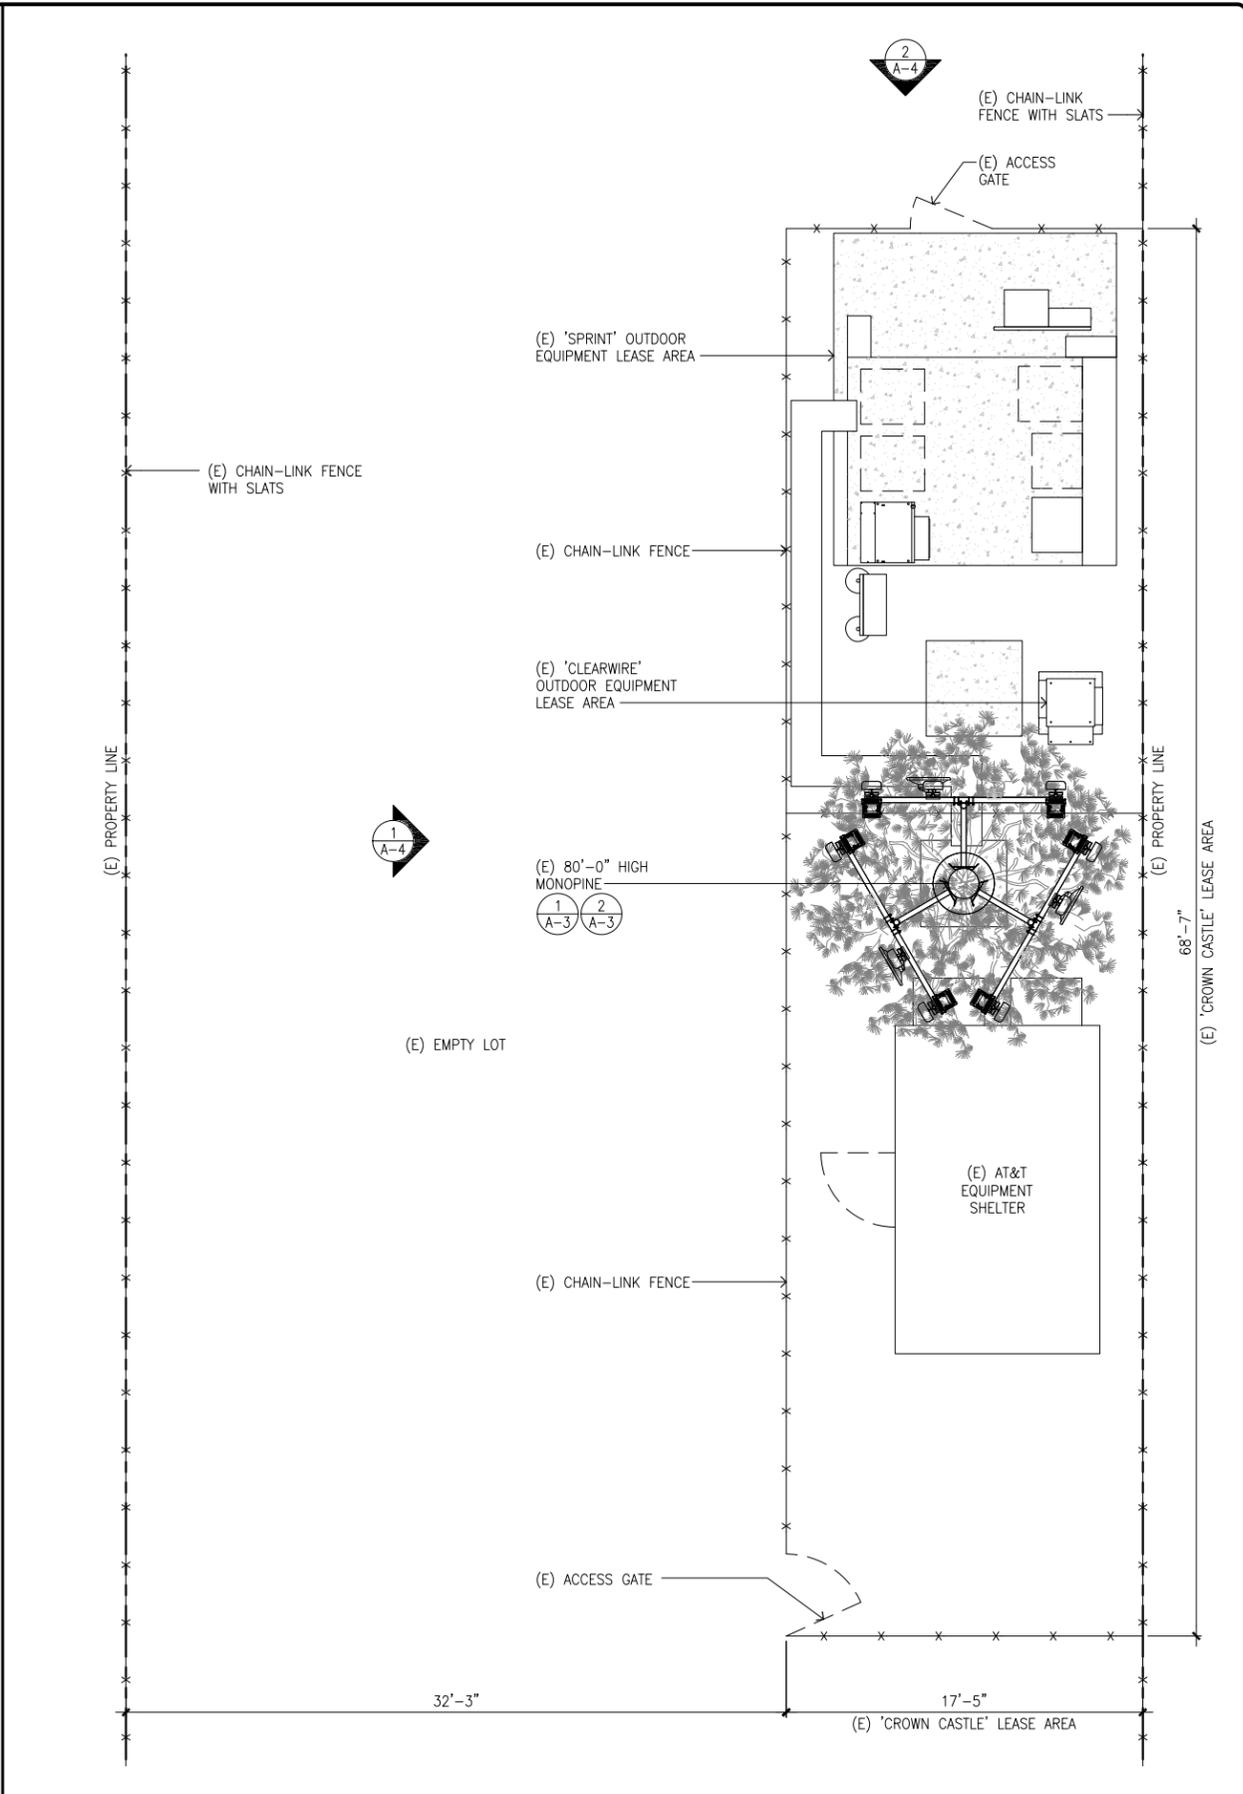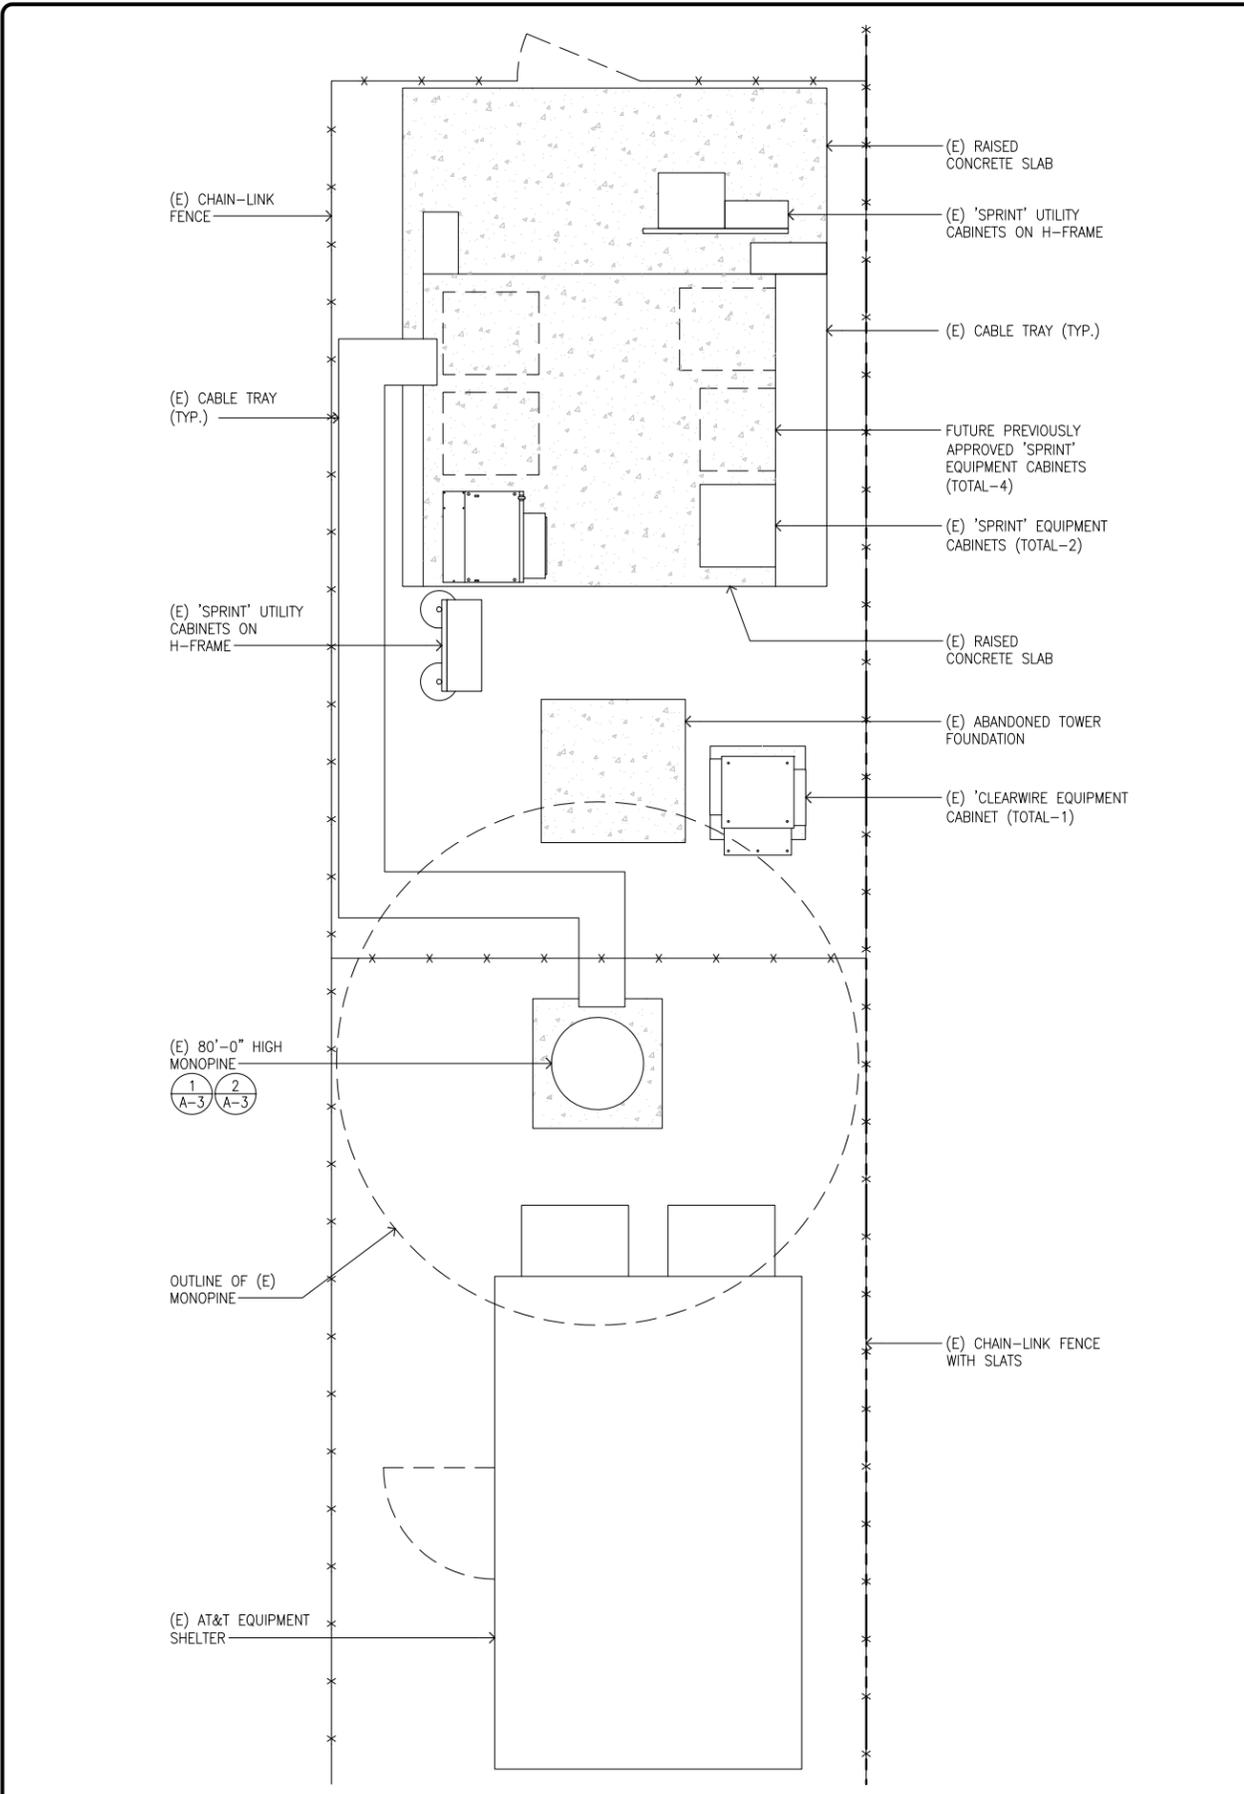

REV	DATE/BY	DESCRIPTION
0	07/07/14 APP	ISSUED FOR ZONING RENEWAL

CLIENT

510 Castillo Street, Suite 302  
Santa Barbara, California 93101  
(877)486-9377  
www.crowncastle.com

CONSULTANT

2749 Saturn Street  
Brea, California 92821  
(714)729-8404 (714)333-4441 fax  
www.core.us.com

CONSULTANT

APPROVALS

APPROVED BY	INITIALS	DATE
LANDLORD		
SITE ACQ.		
ZONING		
RF		
INTERCONNECT		
UTILITY		
CONST.		
PROJ. MGR.		

SITE INFORMATION

SITE NAME:  
**878028 - SALOME**

SITE ADDRESS:  
1150 E. 58TH PLACE  
LOS ANGELES, CA 90011  
LOS ANGELES COUNTY

SHEET TITLE

**ENLARGED SITE PLAN AND EQUIPMENT PLAN**

DRAWING INFORMATION

DRAWN BY	CHECKED BY	ISSUE DATE
APP	APP	06/23/2015

SHEET NUMBER

**A-2**

REV	DATE/BY	DESCRIPTION
0	07/07/14 APP	ISSUED FOR ZONING RENEWAL

CLIENT

**CROWN CASTLE**

510 Castillo Street, Suite 302  
Santa Barbara, California 93101  
(877)486-9377  
www.crowncastle.com

CONSULTANT

**core**

DEVELOPMENT SERVICES

2749 Saturn Street  
Brea, California 92821  
(714)729-8404 (714)333-4441 fax  
www.core.us.com

CONSULTANT

APPROVALS

APPROVED BY	INITIALS	DATE
LANDLORD		
SITE ACQ.		
ZONING		
RF		
INTERCONNECT		
UTILITY		
CONST.		
PROJ. MGR.		

SITE INFORMATION

SITE NAME:  
**878028 - SALOME**

SITE ADDRESS:  
1150 E. 58TH PLACE  
LOS ANGELES, CA 90011  
LOS ANGELES COUNTY

SHEET TITLE


**ANTENNA PLANS**

DRAWING INFORMATION


DRAWN BY	CHECKED BY	ISSUE DATE
APP	APP	06/23/2015

SHEET NUMBER

**A-3**

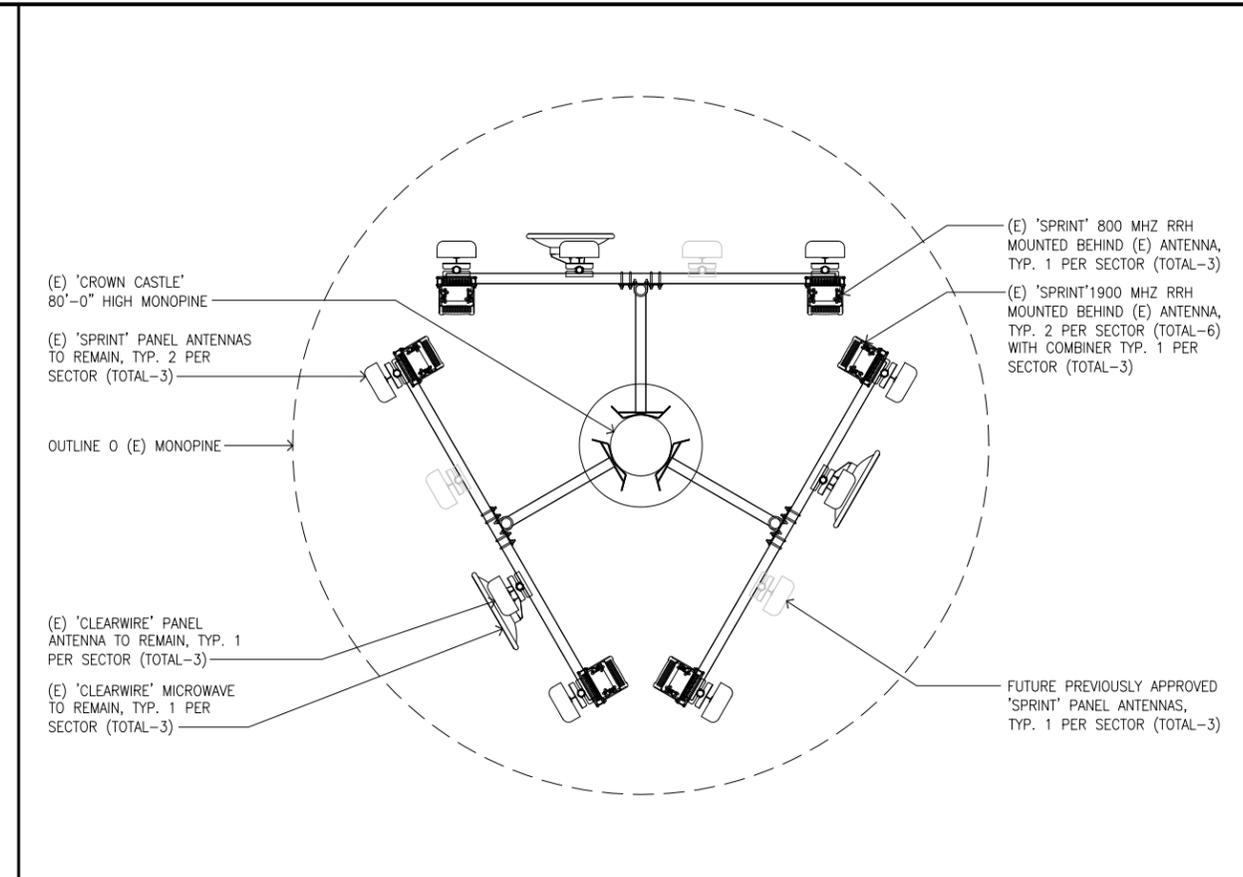

**EXISTING ANTENNA PLAN** SCALE: 1/2"=1'-0" 0 1' 2' 4' **1**

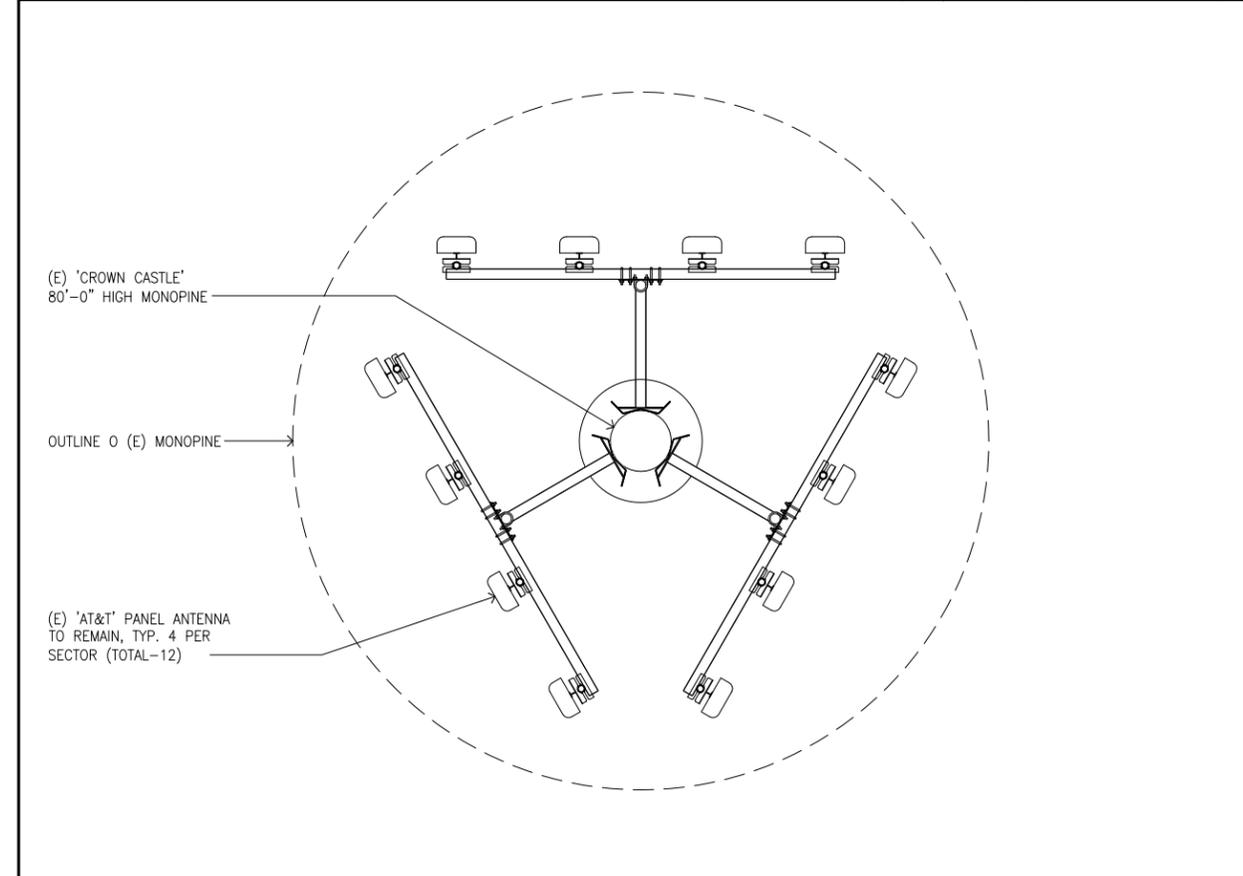

**ANTENNA PLAN (AT&T)** SCALE: 1/2"=1'-0" 0 1' 2' 4' **2**

REV	DATE/BY	DESCRIPTION
0	07/07/14 APP	ISSUED FOR ZONING RENEWAL

CLIENT

**CROWN CASTLE**

510 Castillo Street, Suite 302  
Santa Barbara, California 93101  
(877)486-9377  
www.crowncastle.com

CONSULTANT

**core**

DEVELOPMENT SERVICES

2749 Saturn Street  
Brea, California 92821  
(714)729-8404 (714)333-4441 fax  
www.core.us.com

CONSULTANT

APPROVALS

APPROVED BY	INITIALS	DATE
LANDLORD		
SITE ACQ.		
ZONING		
RF		
INTERCONNECT		
UTILITY		
CONST.		
PROJ. MGR.		

SITE INFORMATION

SITE NAME:  
**878028 - SALOME**

SITE ADDRESS:  
1150 E. 58TH PLACE  
LOS ANGELES, CA 90011  
LOS ANGELES COUNTY

SHEET TITLE



**ELEVATIONS**

DRAWING INFORMATION

DRAWN BY	CHECKED BY	ISSUE DATE
APP	APP	06/23/2015

SHEET NUMBER

**A-4**

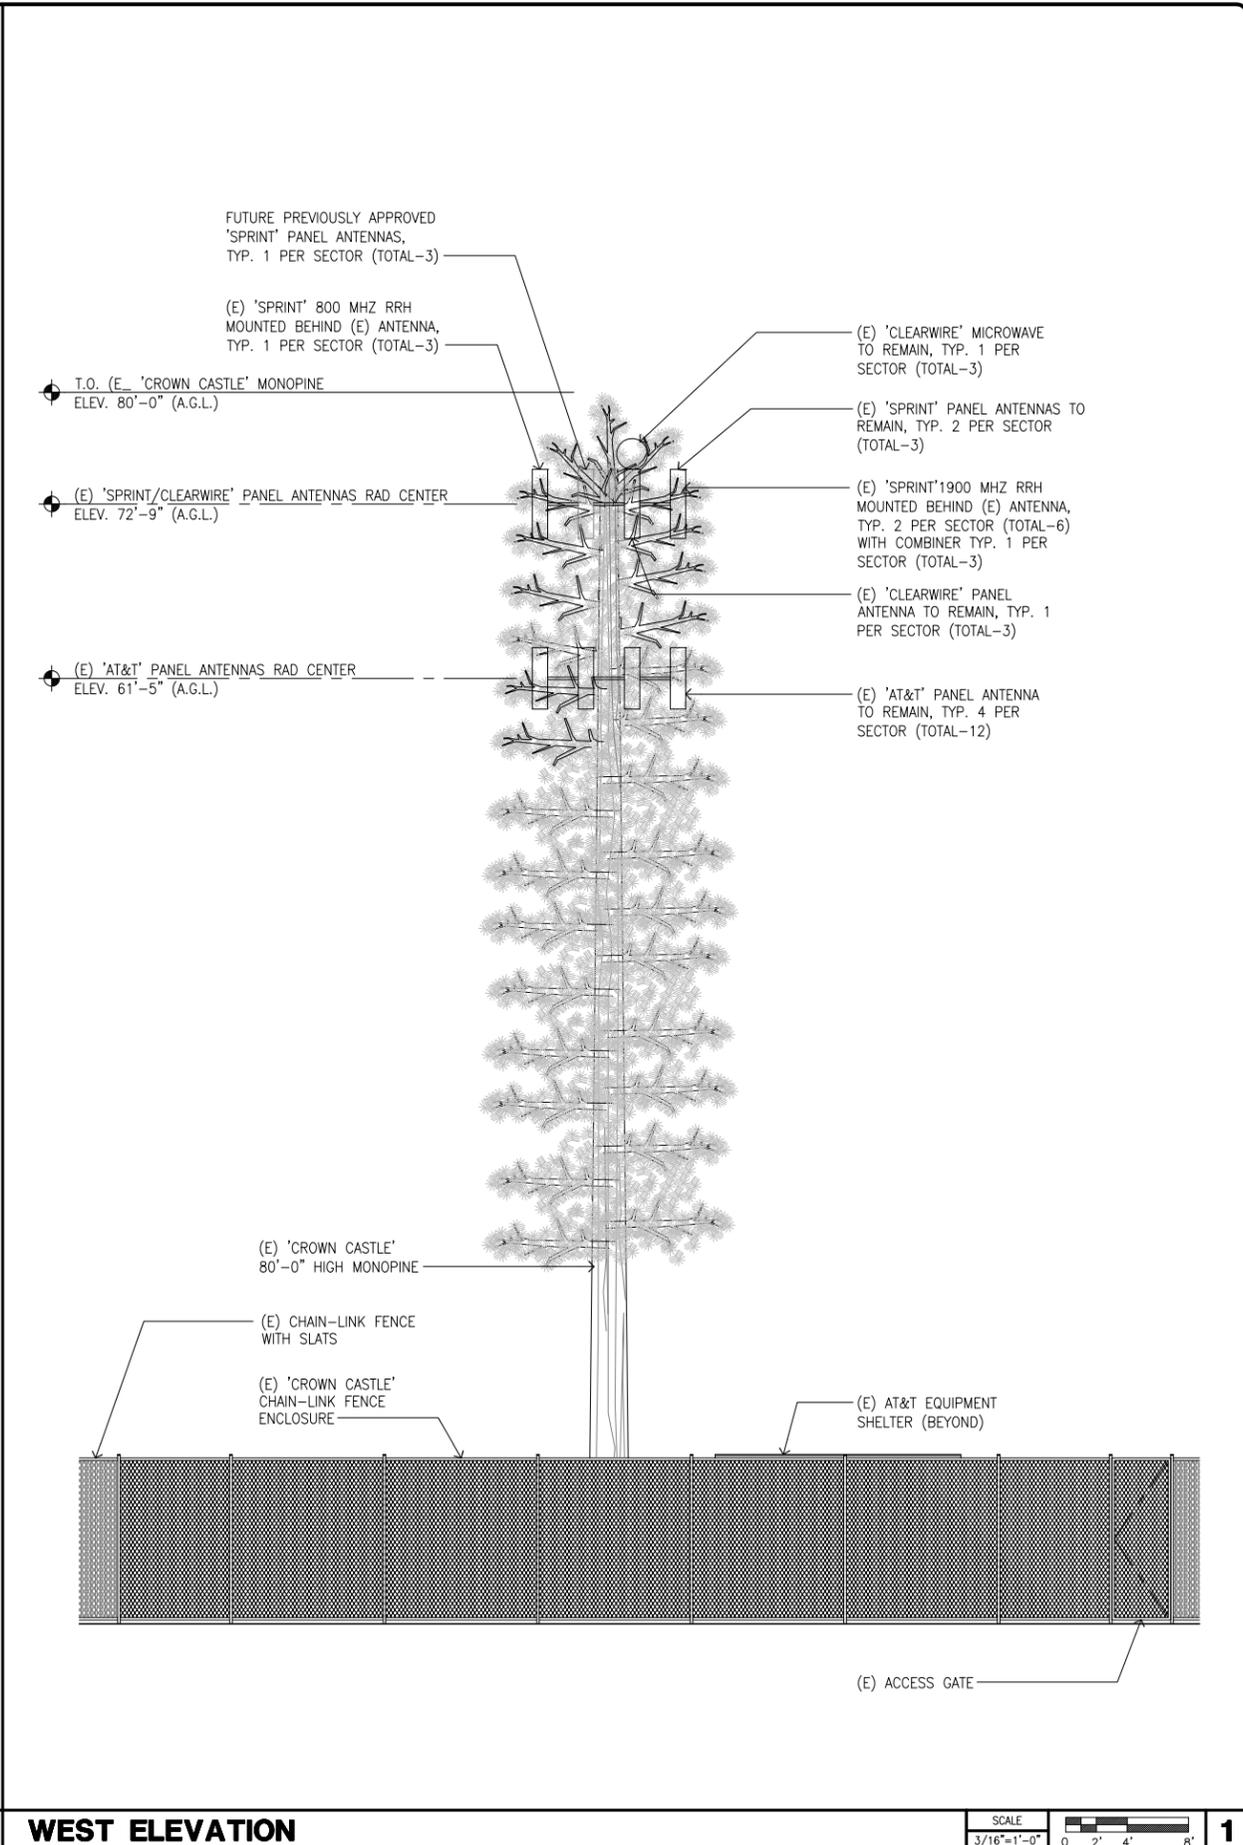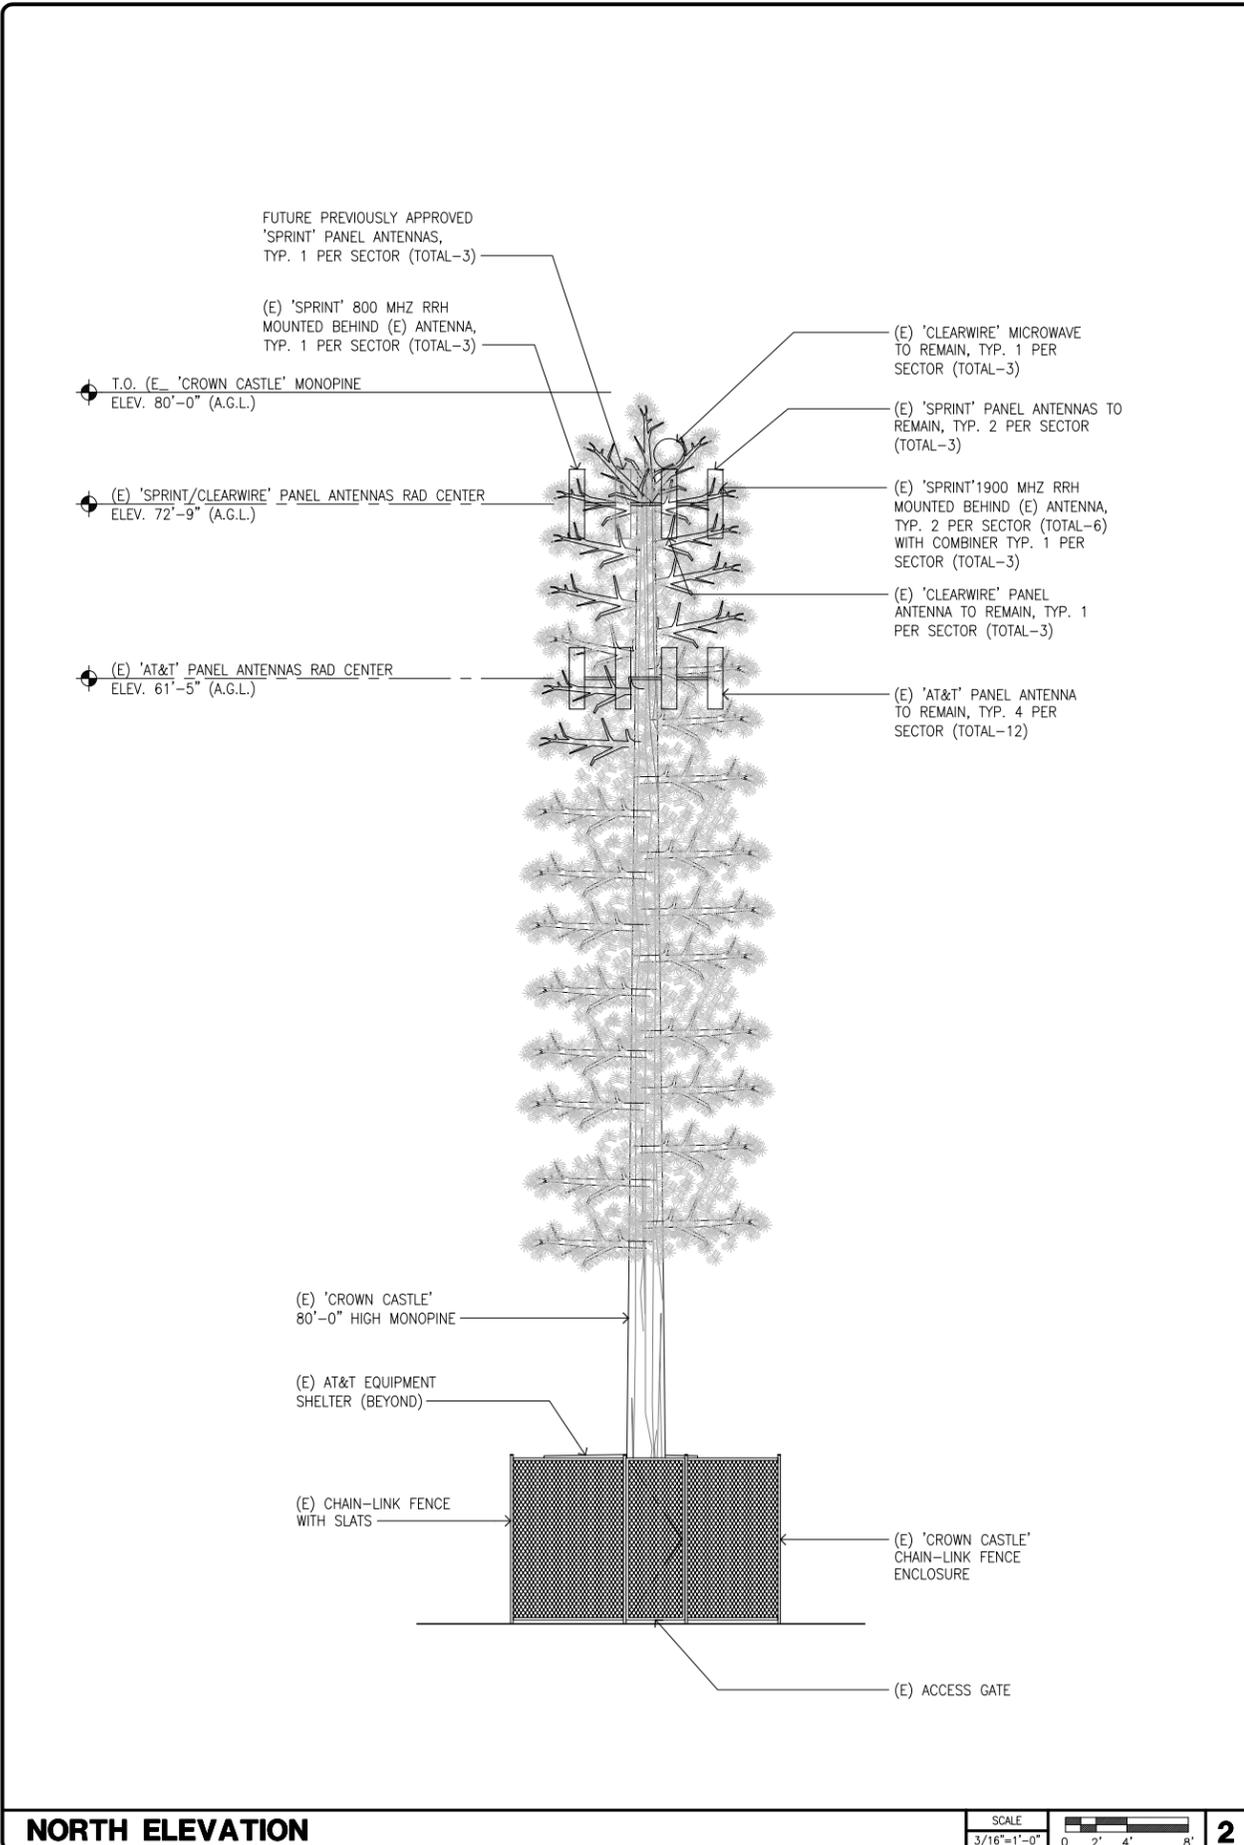

**NORTH ELEVATION**

**WEST ELEVATION**

**2**

**1**