

REV	DATE	DESCRIPTION	BY
B	04/26/16	CUP RENEW	MA
A	05/14/15	CUP RENEW	MA





IT IS A VIOLATION OF LAW FOR ANY PERSON, UNLESS THEY ARE ACTING UNDER THE DIRECTION OF A LICENSED PROFESSIONAL ENGINEER, TO ALTER THIS DOCUMENT.

BU# 828530
 TMT VERMONT AVE
 22108 S. VERMONT AVE,
 TORRANCE, CA 90502

SHEET TITLE
 OVERALL SITE PLAN

SHEET NUMBER
A-1

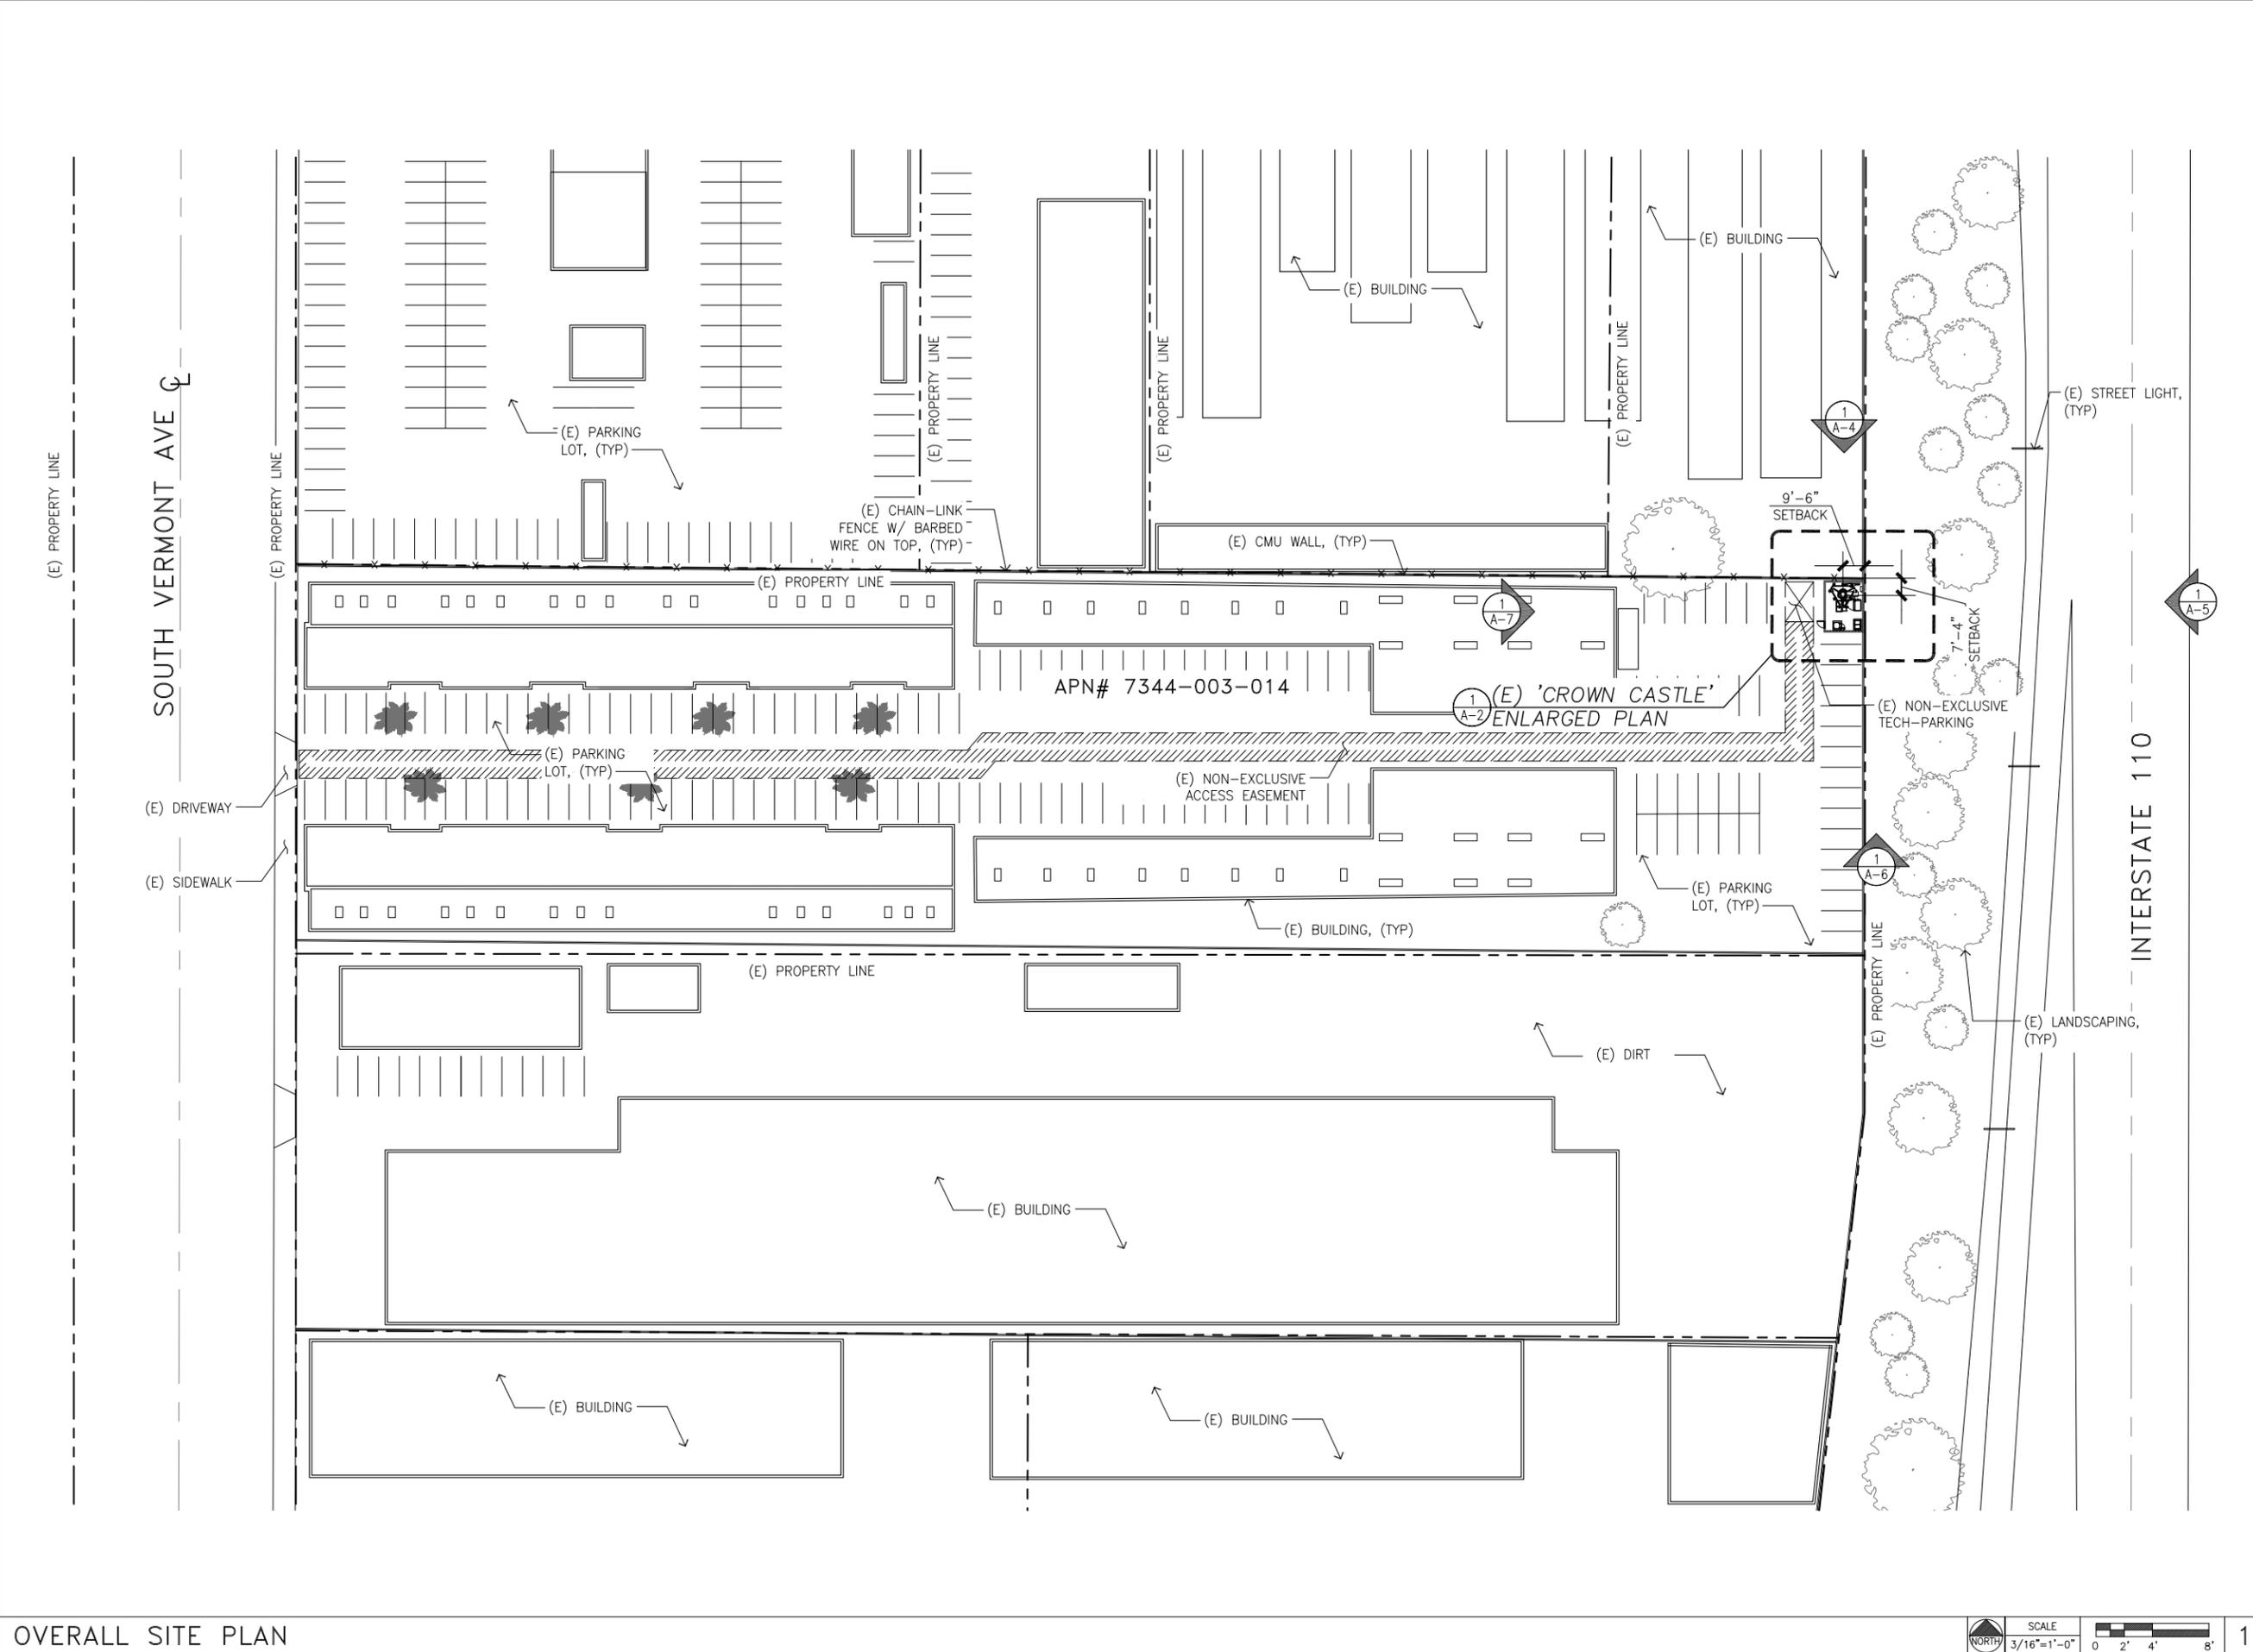


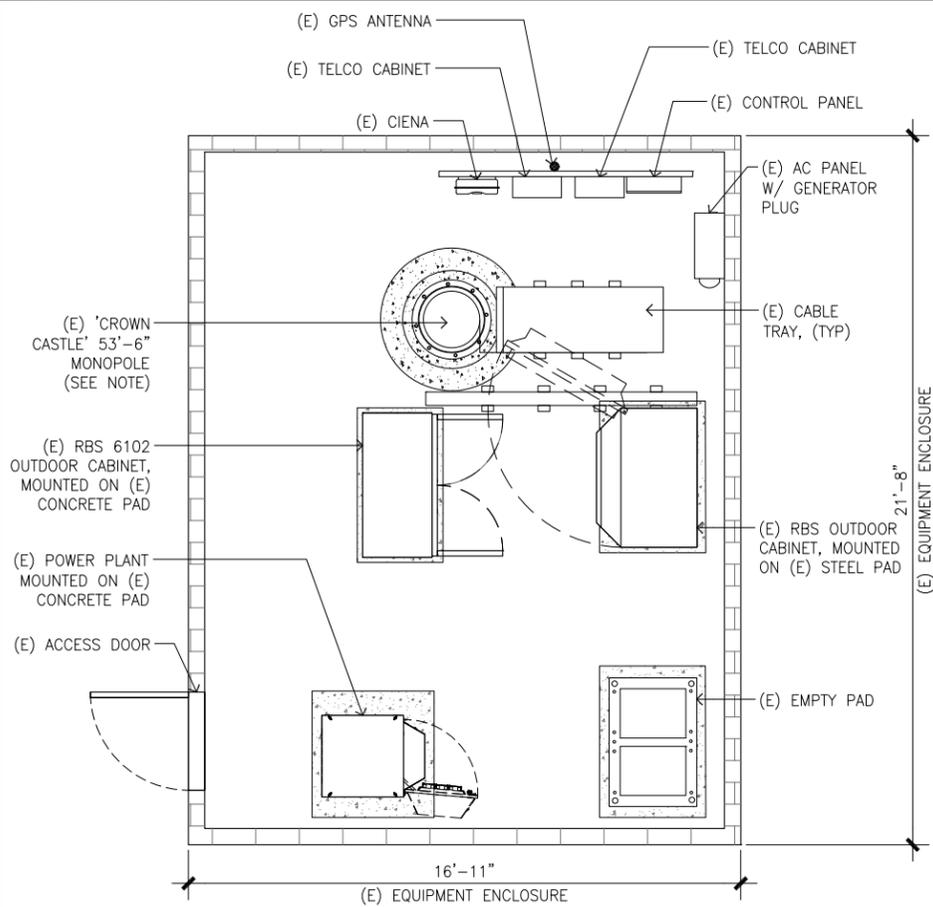

NOTE:
THE EXISTING MONOPOLE SHALL BE PAINTED "MORNING SKY BLUE" BY BENJAMIN MOORE.


EXISTING EQUIPMENT PLAN

SCALE 1/4"=1'-0" 0 2' 4' 8'

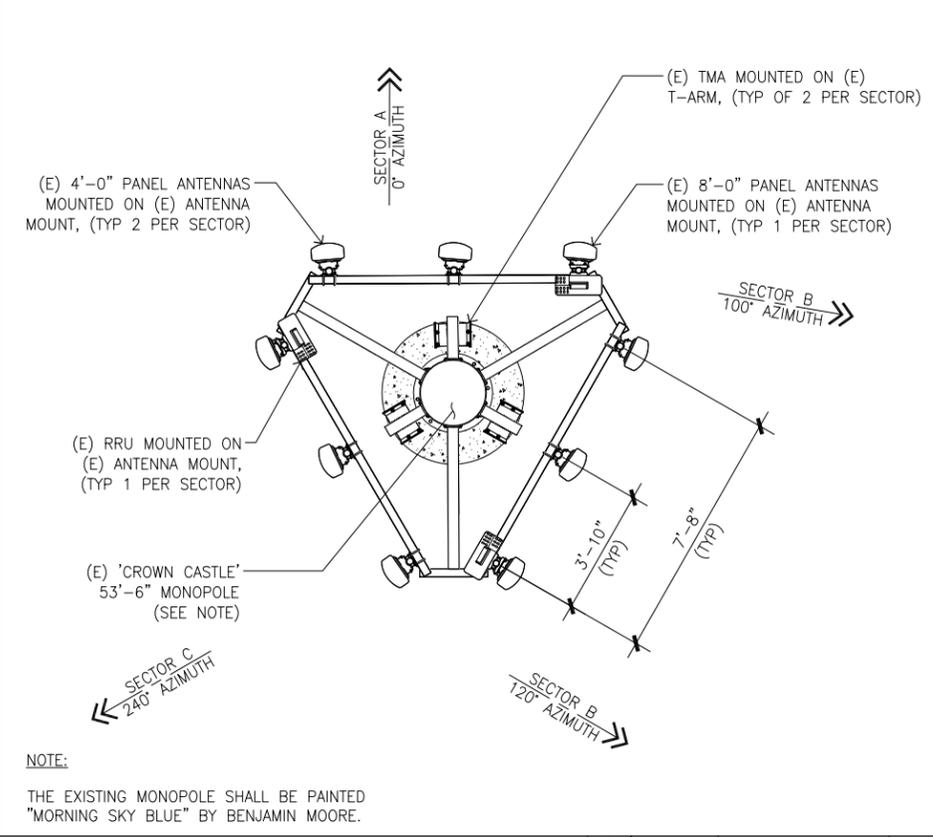

EXISTING ANTENNA PLAN

SCALE 3/8"=1'-0" 0 1' 2' 4'

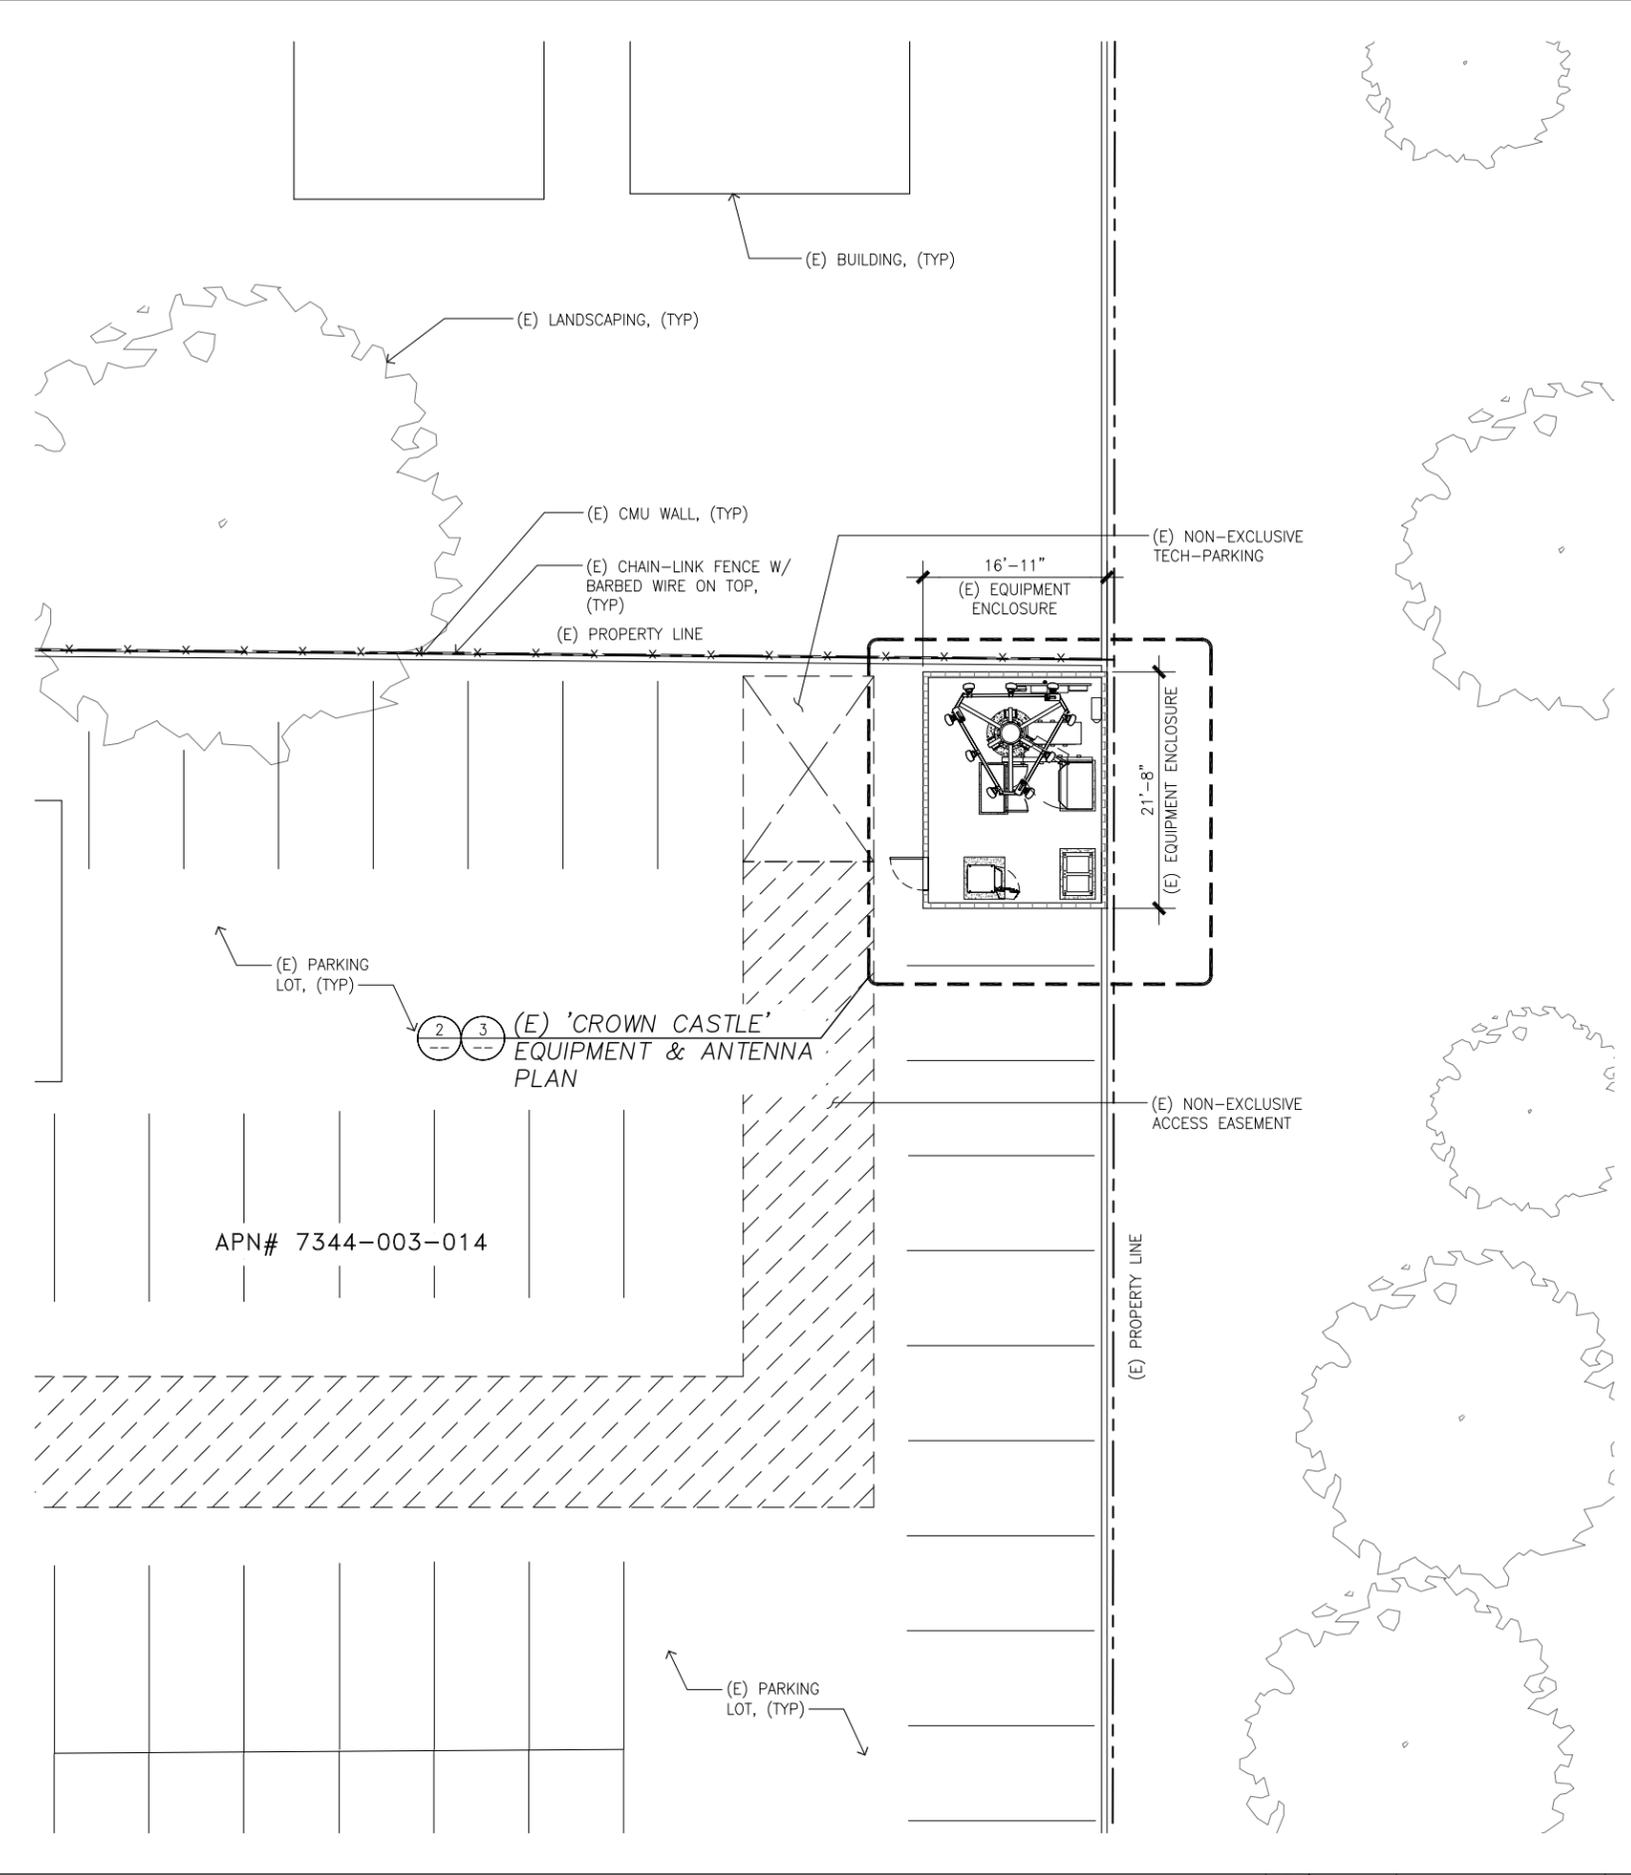

ENLARGES SITE PLAN

SCALE 1/8"=1'-0" 0 2' 4' 8' 16'

CROWN CASTLE
222 E Castillo Street, Suite 107
Santa Barbara, California 93101
(877) 486-9377
www.crowncastle.com

CALTROP Telecom
2125 E. KATELLA AVE., SUITE 225
ANAHEIM, CA 92806

PROJECT NO:	828530
DRAWN BY:	MA
CHECKED BY:	JR

REV	DATE	DESCRIPTION	BY
B	04/26/16	CUP RENEW	MA
A	05/14/15	CUP RENEW	MA

REGISTERED PROFESSIONAL ENGINEER
SASAN SHARIFI
NO. 75884
EXP. 06.30.16
CIVIL
STATE OF CALIFORNIA


IT IS A VIOLATION OF LAW FOR ANY PERSON, UNLESS THEY ARE ACTING UNDER THE DIRECTION OF A LICENSED PROFESSIONAL ENGINEER, TO ALTER THIS DOCUMENT.

BU# 828530
TMT VERMONT AVE
22108 S. VERMONT AVE,
TORRANCE, CA 90502

SHEET TITLE
ENLARGED SITE PLAN,
EXISTING EQUIPMENT &
ANTENNA PLAN

SHEET NUMBER
A-2

NOTE:
 1. (E) TMA MOUNTED ON (E) T-ARM, (TYP OF 2 PER SECTOR), NOT SHOWN FOR CLARITY PURPOSES.

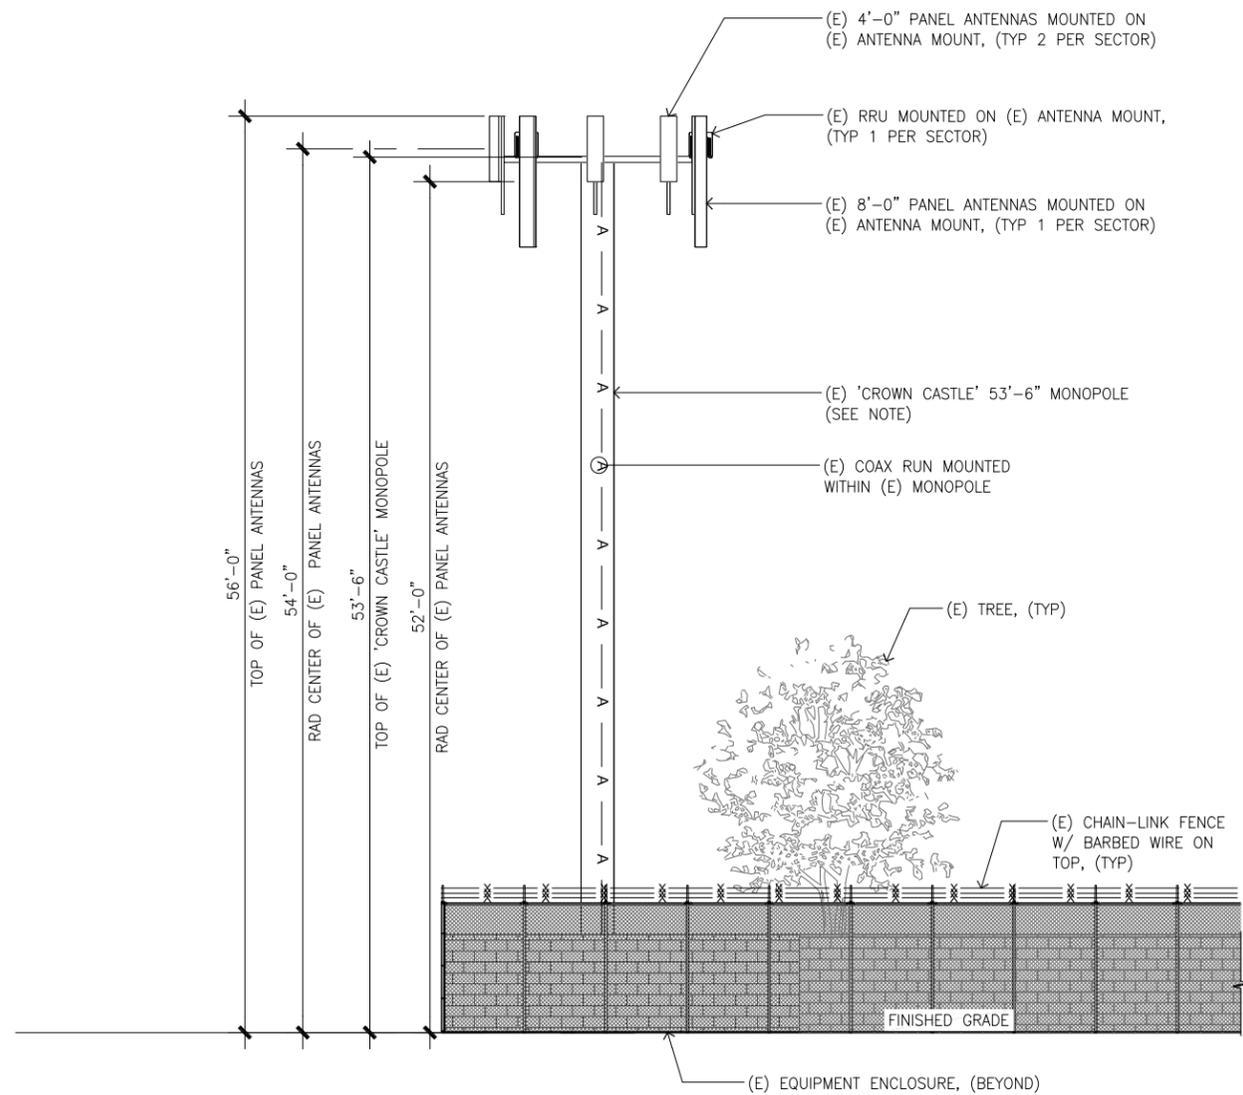


NOTE:
 THE EXISTING MONOPOLE SHALL BE PAINTED "MORNING SKY BLUE" BY BENJAMIN MOORE.

EXISTING NORTH ELEVATION




2

NOTE:
 1. (E) TMA MOUNTED ON (E) T-ARM, (TYP OF 2 PER SECTOR), NOT SHOWN FOR CLARITY PURPOSES.

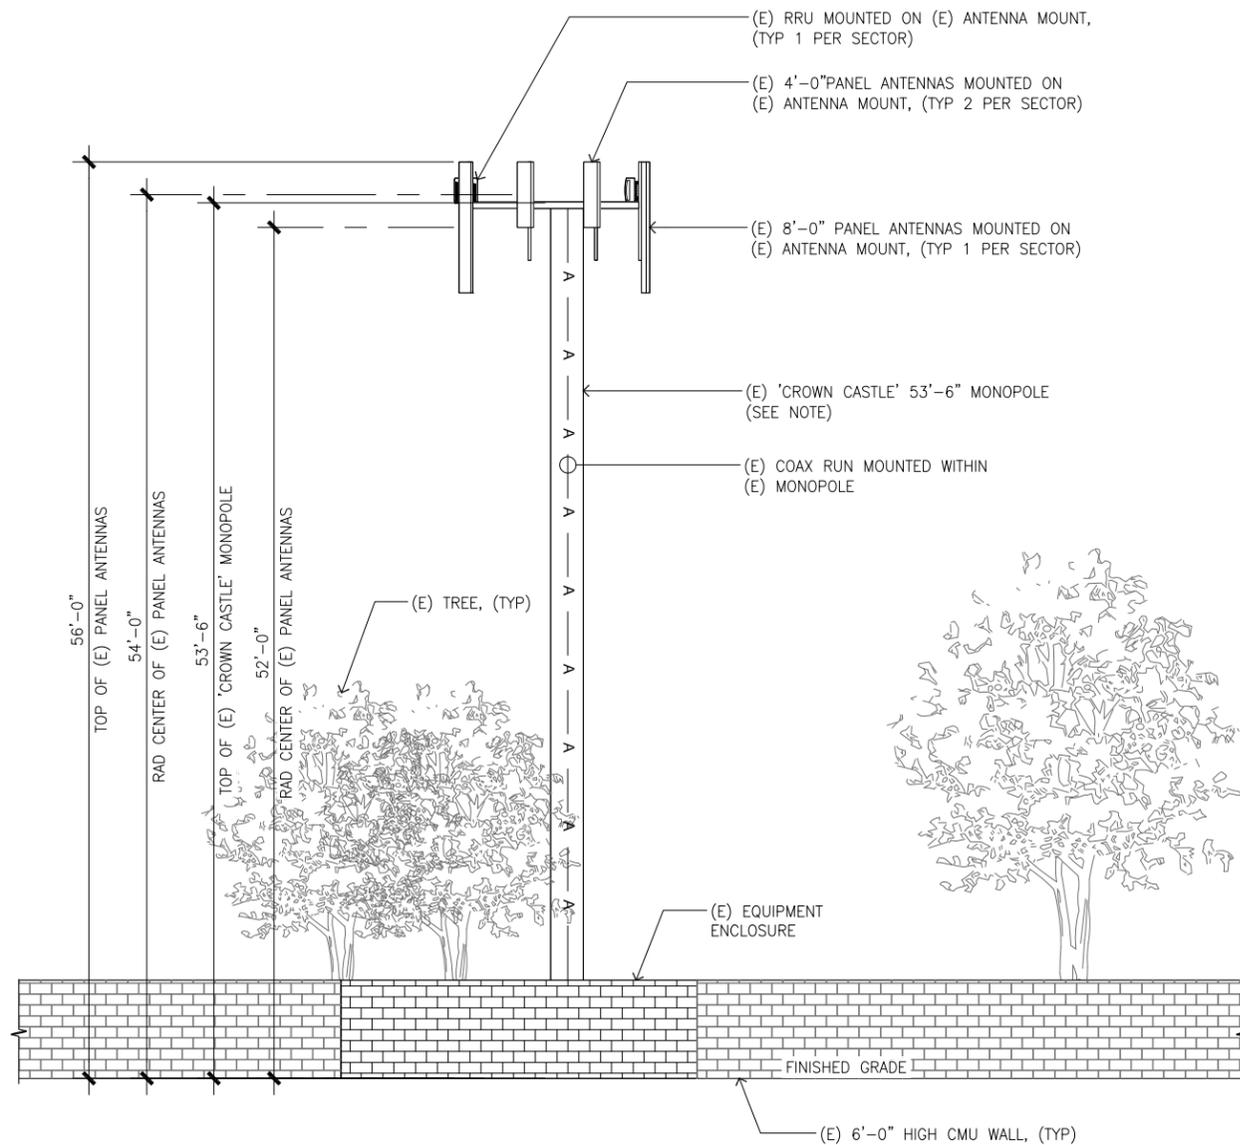

NOTE:
 THE EXISTING MONOPOLE SHALL BE PAINTED "MORNING SKY BLUE" BY BENJAMIN MOORE.

EXISTING EAST ELEVATION

 

1

CROWN CASTLE
 222 E Castillo Street, Suite 107
 Santa Barbara, California 93101
 (877) 486-9377
 www.crowncastle.com

CALTROP Telecom

2125 E. KATELLA AVE., SUITE 225
 ANAHEIM, CA 92806

PROJECT NO: 828530
 DRAWN BY: MA
 CHECKED BY: JR

REV	DATE	DESCRIPTION	BY
B	04/26/16	CUP RENEW	MA
A	05/14/15	CUP RENEW	MA




IT IS A VIOLATION OF LAW FOR ANY PERSON, UNLESS THEY ARE ACTING UNDER THE DIRECTION OF A LICENSED PROFESSIONAL ENGINEER, TO ALTER THIS DOCUMENT.

BU# 828530
 TMT VERMONT AVE
 22108 S. VERMONT AVE,
 TORRANCE, CA 90502

SHEET TITLE
 EXISTING NORTH & EAST
 ELEVATION

SHEET NUMBER
A-3

NOTE:
 1. (E) TMA MOUNTED ON (E) T-ARM, (TYP OF 2 PER SECTOR), NOT SHOWN FOR CLARITY PURPOSES.

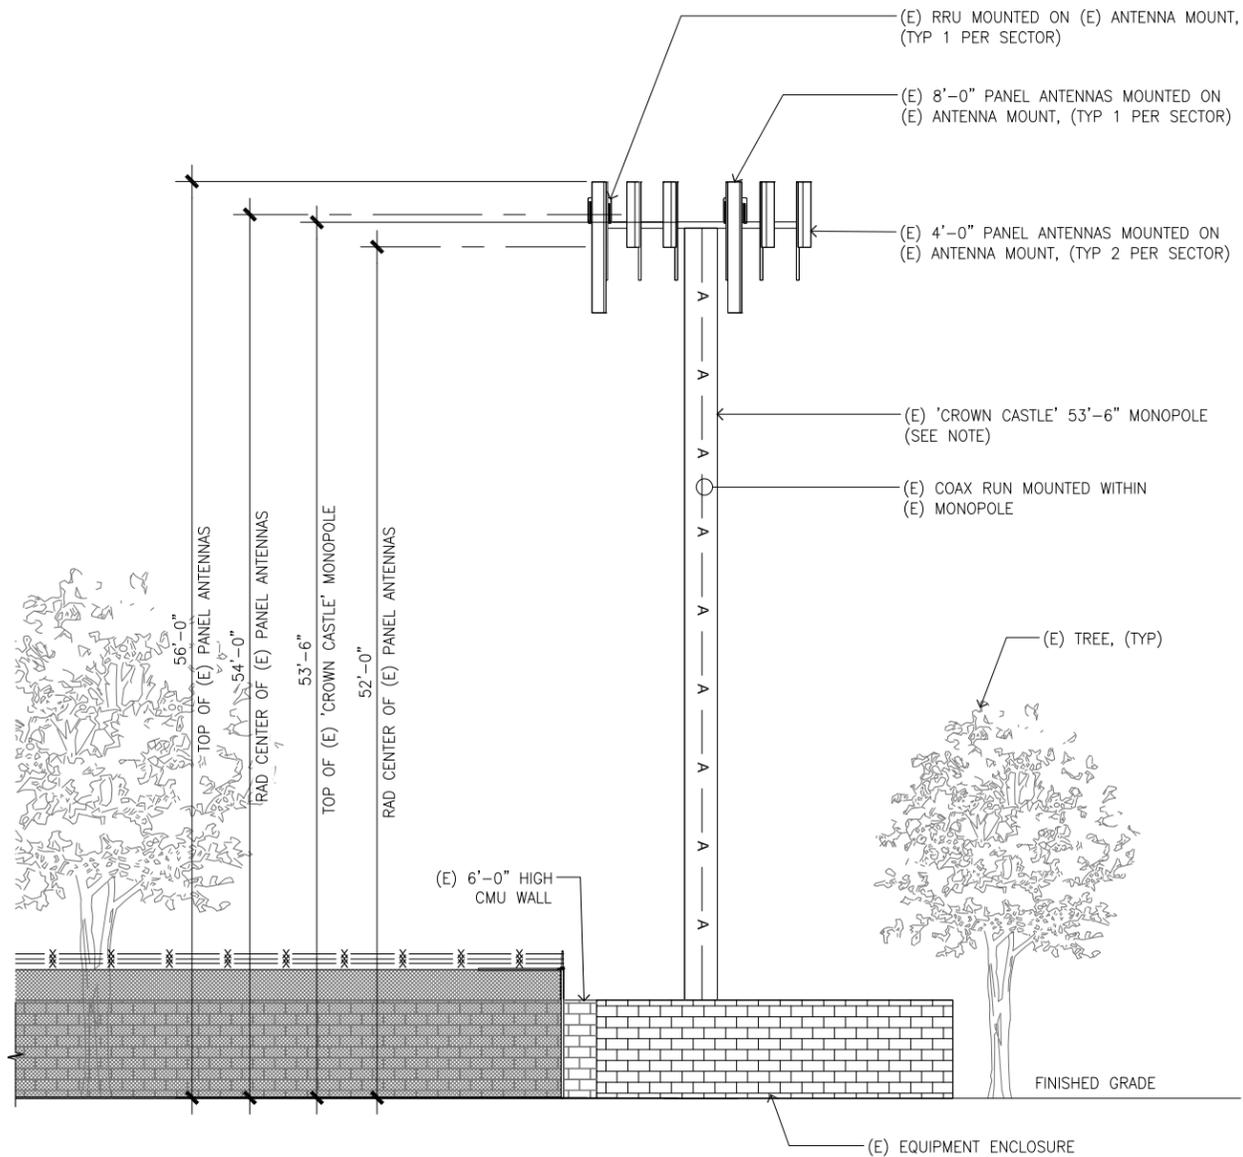


NOTE:
 THE EXISTING MONOPOLE SHALL BE PAINTED "MORNING SKY BLUE" BY BENJAMIN MOORE.

EXISTING SOUTH ELEVATION

SCALE 3/16"=1'-0"
 0 2' 4' 8'

2

NOTE:
 1. (E) TMA MOUNTED ON (E) T-ARM, (TYP OF 2 PER SECTOR), NOT SHOWN FOR CLARITY PURPOSES.

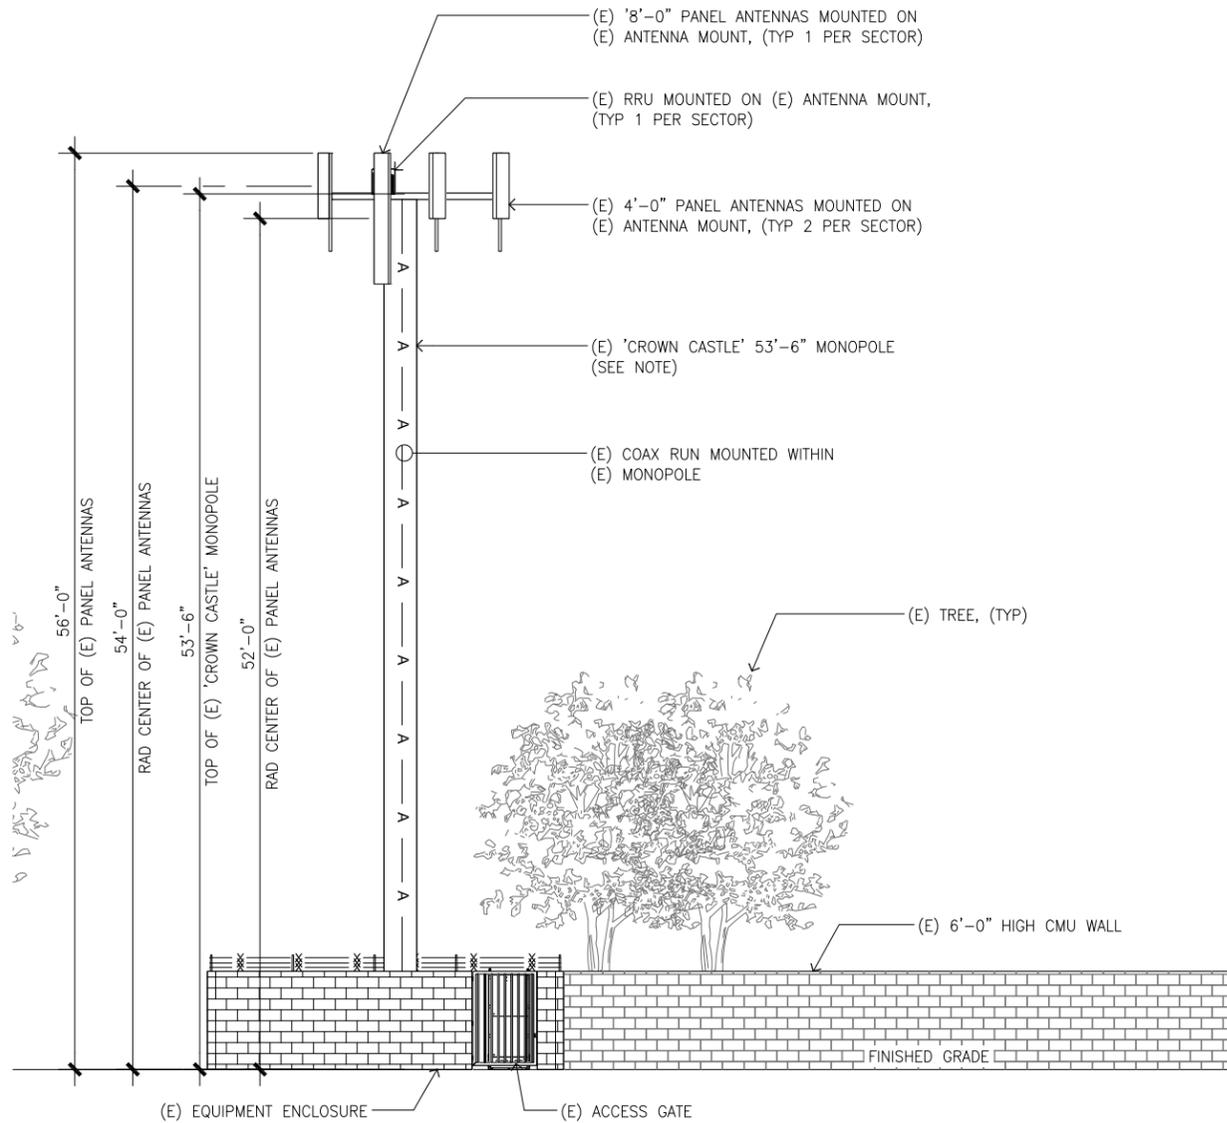

NOTE:
 THE EXISTING MONOPOLE SHALL BE PAINTED "MORNING SKY BLUE" BY BENJAMIN MOORE.

EXISTING WEST ELEVATION

SCALE 3/16"=1'-0"
 0 2' 4' 8'

1

CROWN CASTLE
 222 E Castillo Street, Suite 107
 Santa Barbara, California 93101
 (877) 486-9377
 www.crowncastle.com

CALTROP Telecom

2125 E. KATELLA AVE., SUITE 225
 ANAHEIM, CA 92806

PROJECT NO:	828530
DRAWN BY:	MA
CHECKED BY:	JR

REV	DATE	DESCRIPTION	BY
B	04/26/16	CUP RENEW	MA
A	05/14/15	CUP RENEW	MA



IT IS A VIOLATION OF LAW FOR ANY PERSON, UNLESS THEY ARE ACTING UNDER THE DIRECTION OF A LICENSED PROFESSIONAL ENGINEER, TO ALTER THIS DOCUMENT.

BU# 828530
 TMT VERMONT AVE
 22108 S. VERMONT AVE,
 TORRANCE, CA 90502

SHEET TITLE
 EXISTING SOUTH & WEST
 ELEVATION

SHEET NUMBER
A - 4