


Figure 8
Building Rendering



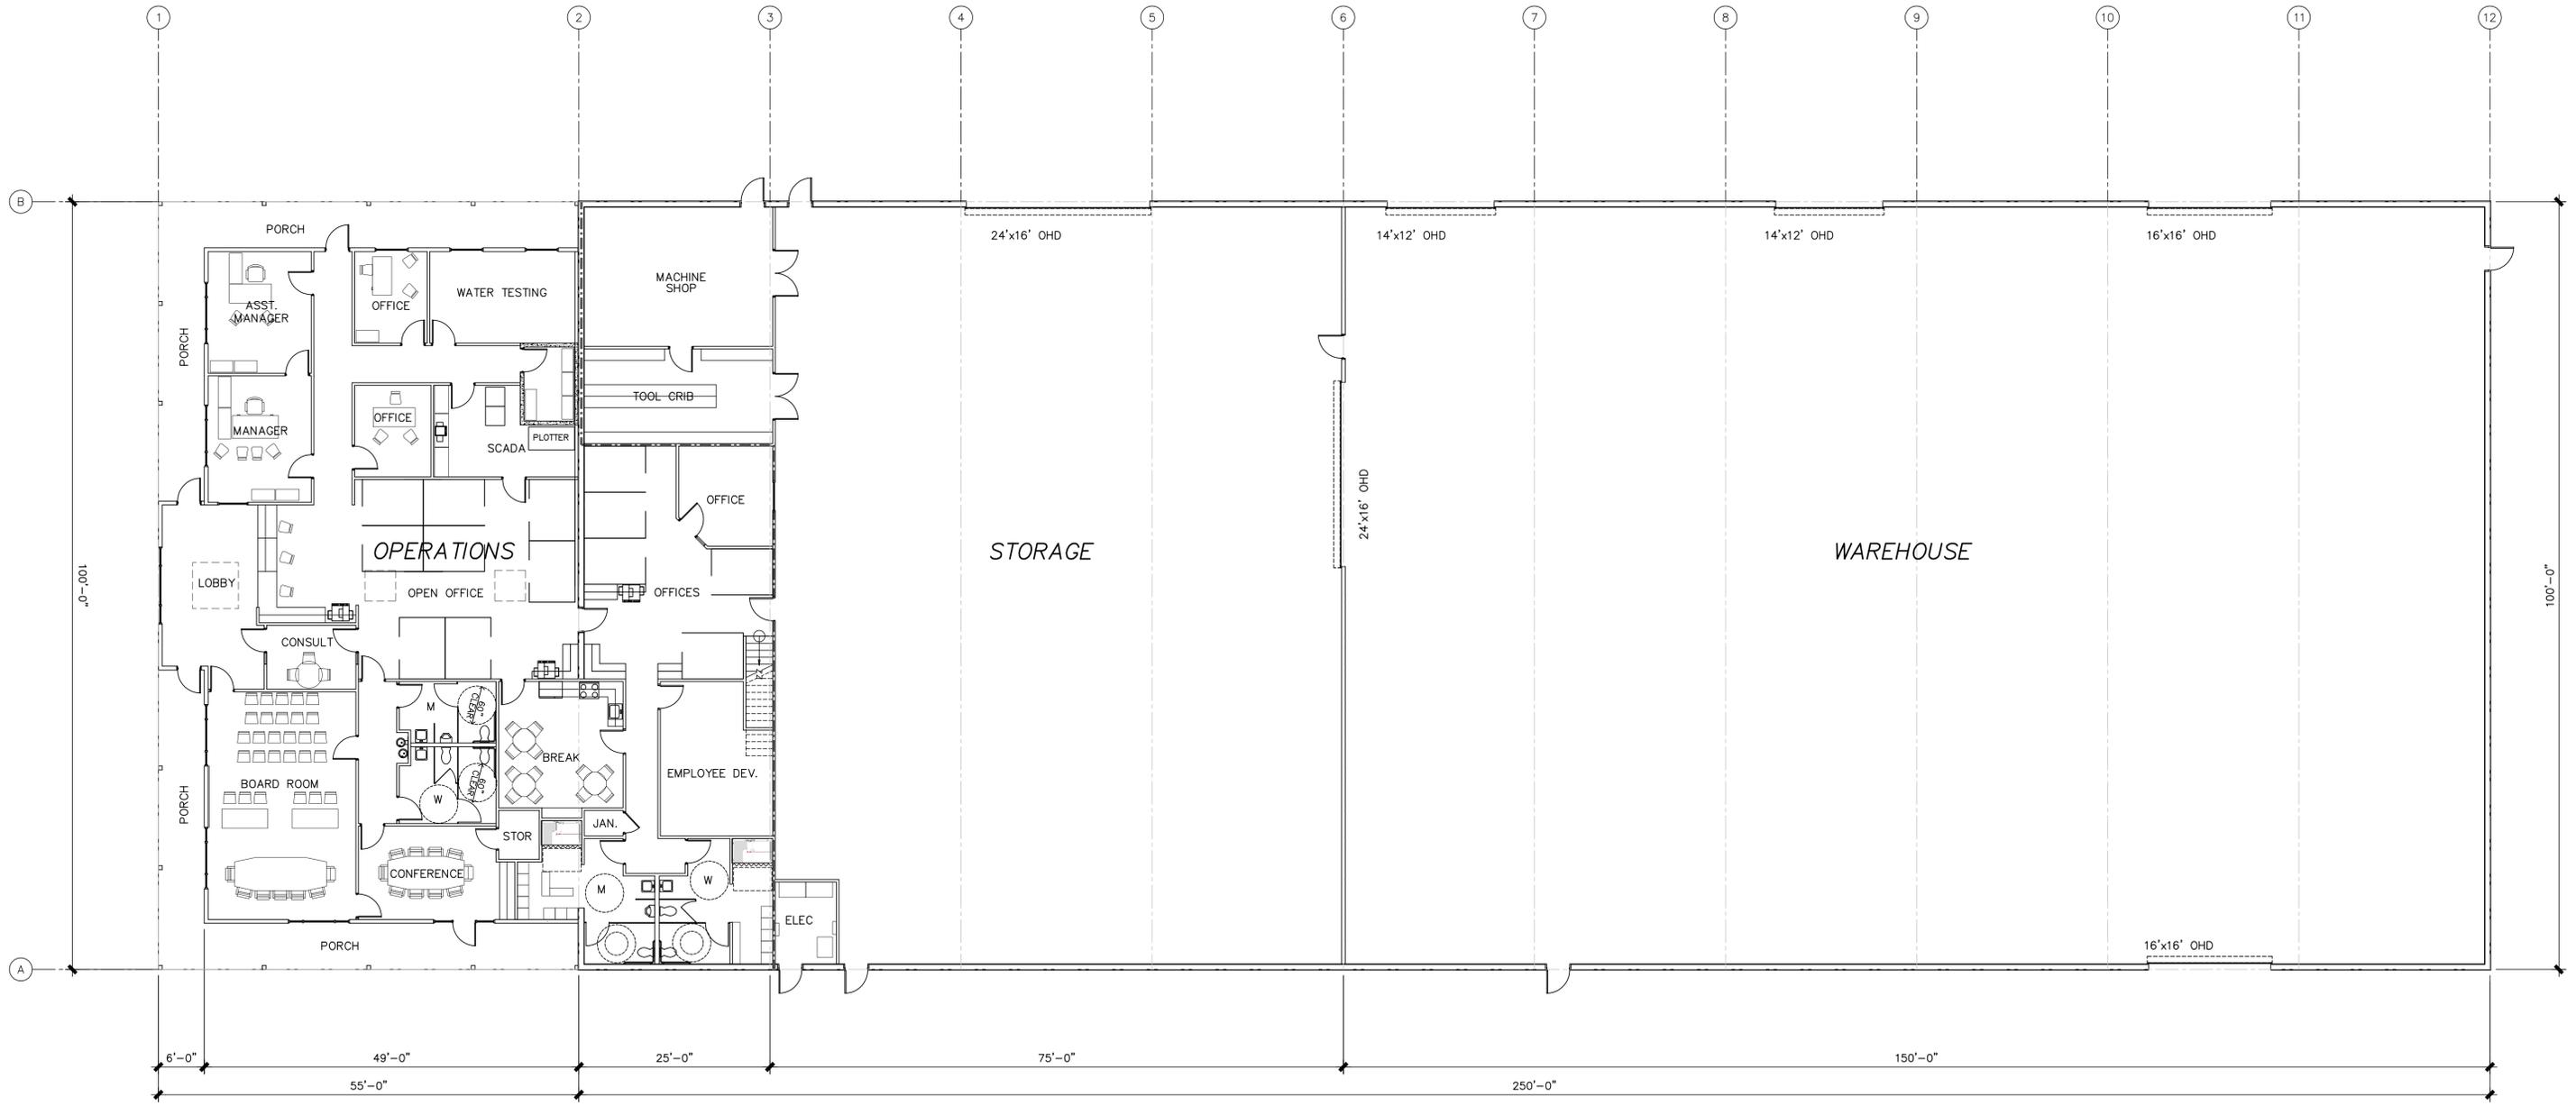

BUILDING FLOOR PLAN

SCALE: 1"=10'-0"



File: F:\PROJECTS\11037\Drawings\CIP\11037_Floor_Plans.dwg Thu Sep 01 2011 9:57am



JUN 11037
ANTELOPE VALLEY ENGINEERING INC.
 129 WEST PONDERA ST.
 LANCASTER, CA 93534
 (661) 948-0805
 avengineering@attglobal.net

BARRY S. MUNZ R.C.E. 44094
 EXPIRATION DATE: 6-30-13

DATE	DRAWN BY	CHECK BY	REVISION	SUBMITTED BY	APPROVED BY

QUARTZ HILL WATER DISTRICT

42141 N 50TH STREET WEST QUARTZ HILL, CA 93536 TELEPHONE : (661) 943-3170
 DATE: 8-29-11


IMPROVEMENT PLAN FOR:
OPERATIONS CENTER & MAINTENANCE FACILITY
 AVENUE L & 50TH STREET WEST, QUARTZ HILL, CA 93536

FLOOR PLAN

(APN 3102-026-902, 903, 904 & 905)


DEVELOPER:
QUARTZ HILL WATER DISTRICT

SHEET
3
 OF
7
 SHEETS

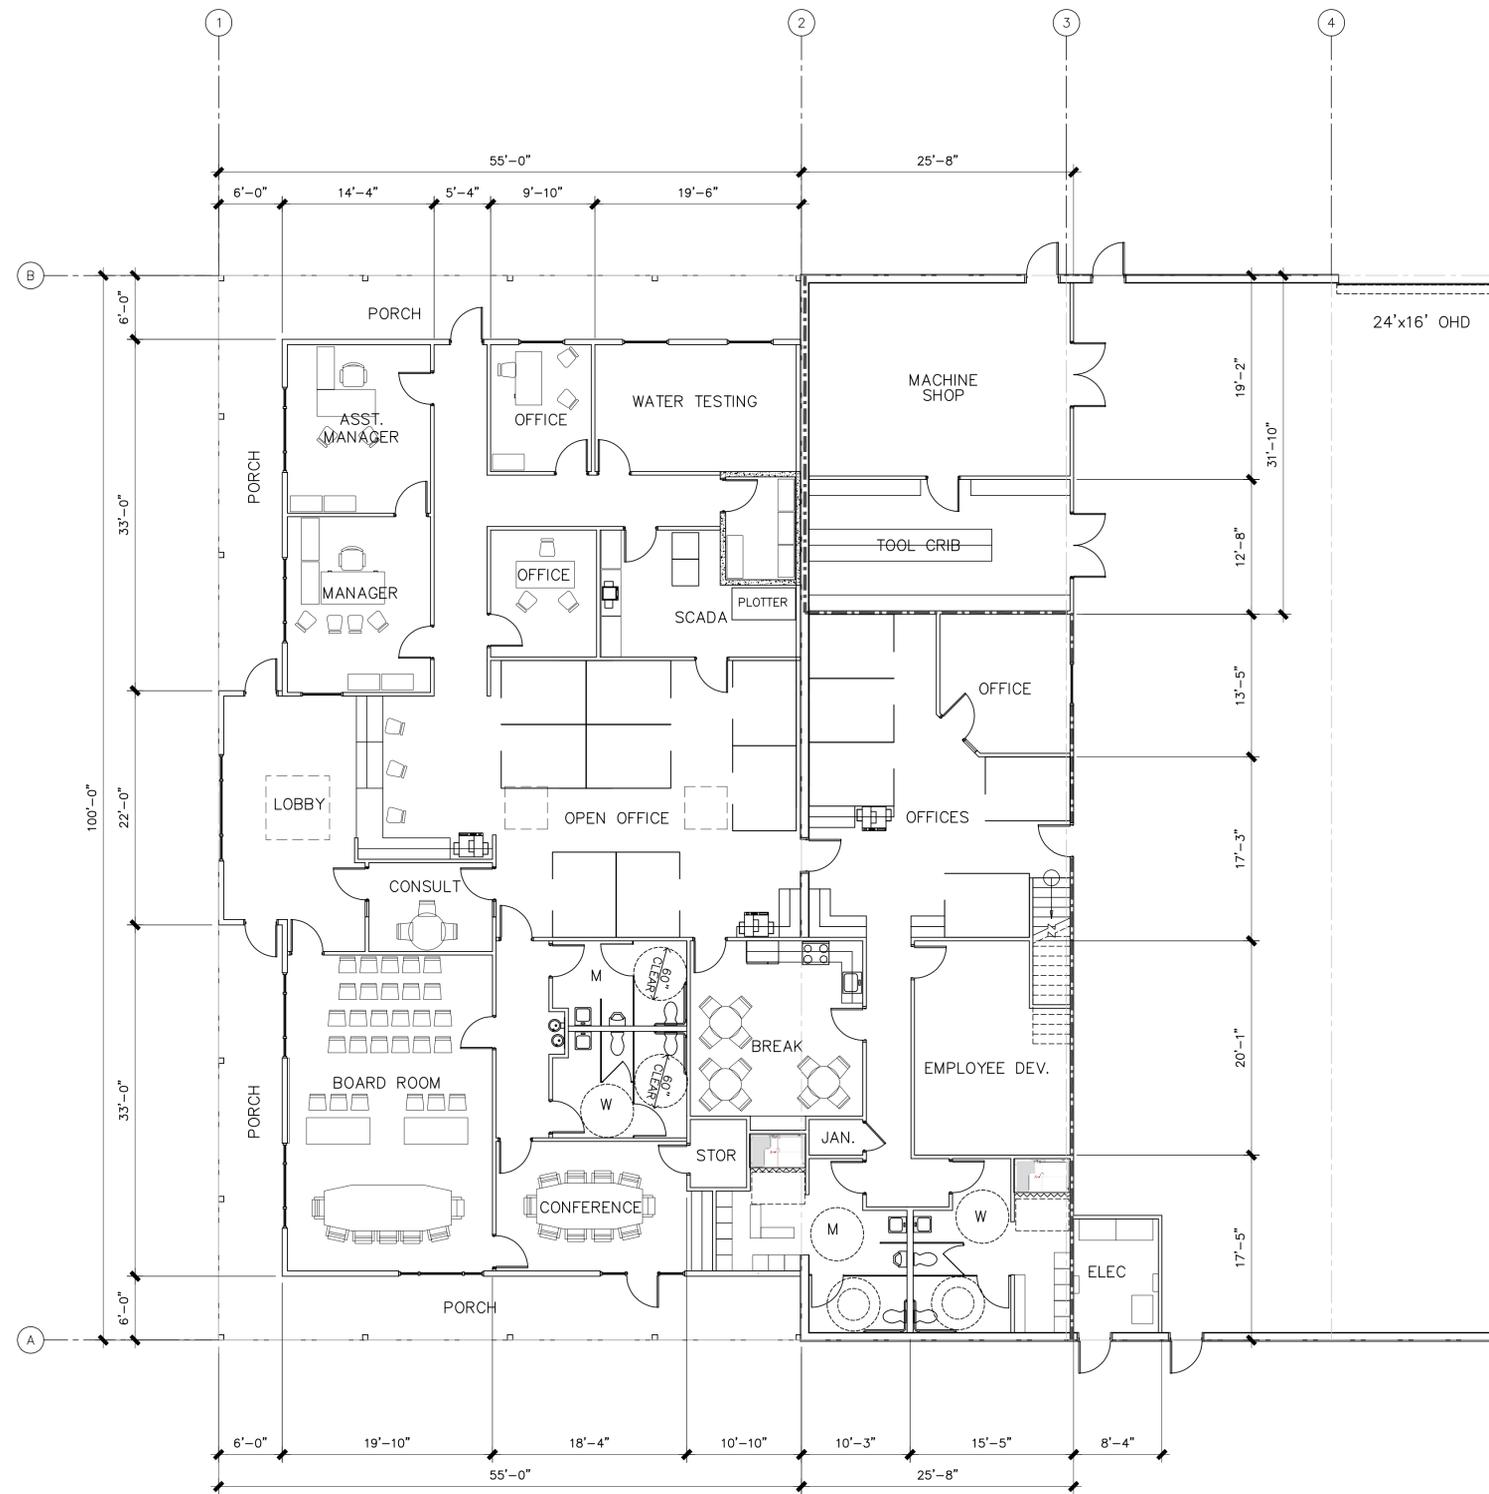

OPERATIONS FLOOR PLAN

SCALE: 1/8"=1'-0"

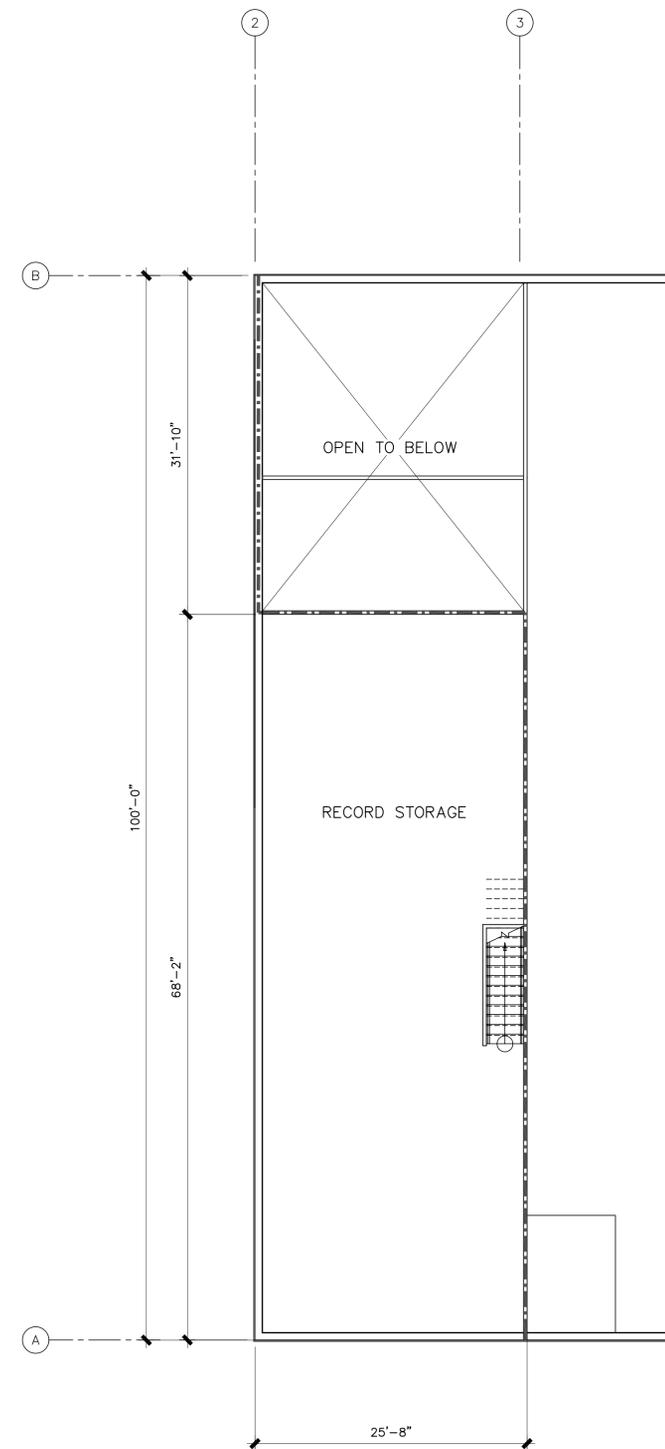

MEZZANINE FLOOR PLAN

SCALE: 1/8"=1'-0"

File: F:\PROJECTS\11037\11037.dwg, Cup\11037_floor_plans.dwg, Thu Sep 01, 2011 - 9:59am



ANTELOPE VALLEY ENGINEERING INC.
 129 WEST PONDERA ST.
 LANCASTER, CA 93534
 (661) 948-0805
 avengineering@attglobal.net

BARRY S. MUNZ R.C.E. 44094
 EXPIRATION DATE: 6-30-13

NO.	DATE	DRAWN BY	CHECK BY	REVISION	SUBMITTED BY	APPRO'D BY

QUARTZ HILL WATER DISTRICT

42141 N 50TH STREET WEST QUARTZ HILL, CA 93536 TELEPHONE : (661) 943-3170
 DATE: 8-29-11

IMPROVEMENT PLAN FOR:
OPERATIONS CENTER & MAINTENANCE FACILITY
 AVENUE L & 50TH STREET WEST, QUARTZ HILL, CA 93536


FLOOR PLAN
 (APN 3102-026-902, 903, 904 & 905)

DEVELOPER:
QUARTZ HILL WATER DISTRICT

SHEET
4
 OF
7
 SHEETS


KEY NOTES

1. RIBBED PANEL METAL SIDING
2. RIBBED PANEL METAL ROOF
3. WOOD POST
4. USED BRICK WAINSCOT
5. 6" RAISED CAN ILLUMINATED SIGN - 5' DIAMETER
6. DECORATIVE WROUGHT IRON RAILING
7. ALUMINUM STOREFRONT GLAZING SYSTEM w/ DUAL PANED TINTED TEMPERED GLAZING
8. ACRYLIC DOUBLE DOMED SKY-LIGHT

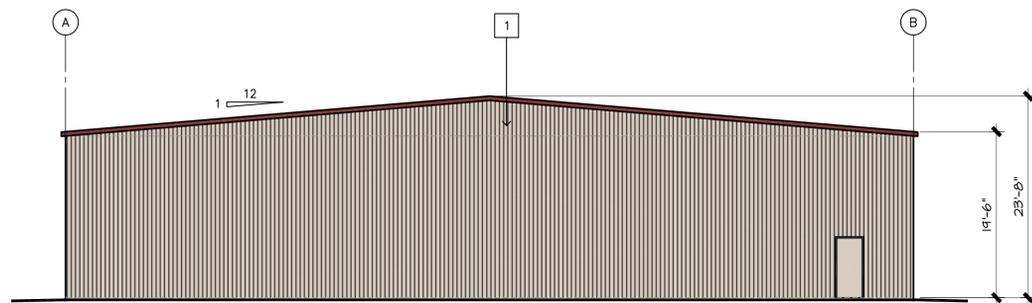


NORTH ELEVATION

SCALE: 1"=10'-0"

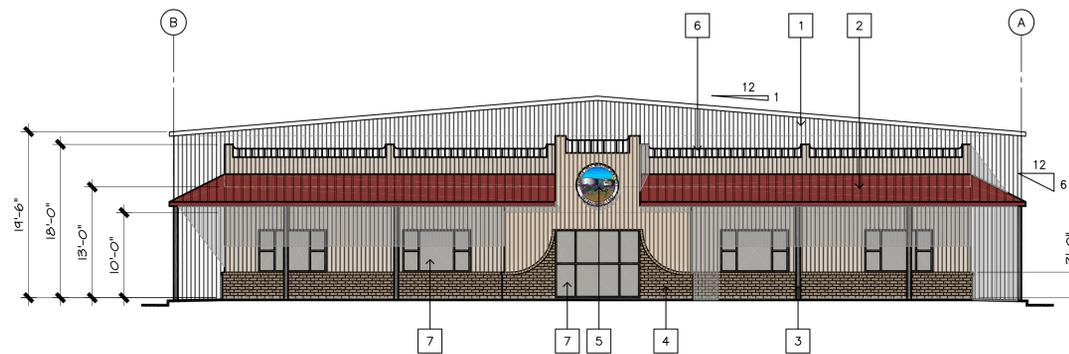


SOUTH ELEVATION

SCALE: 1"=10'-0"

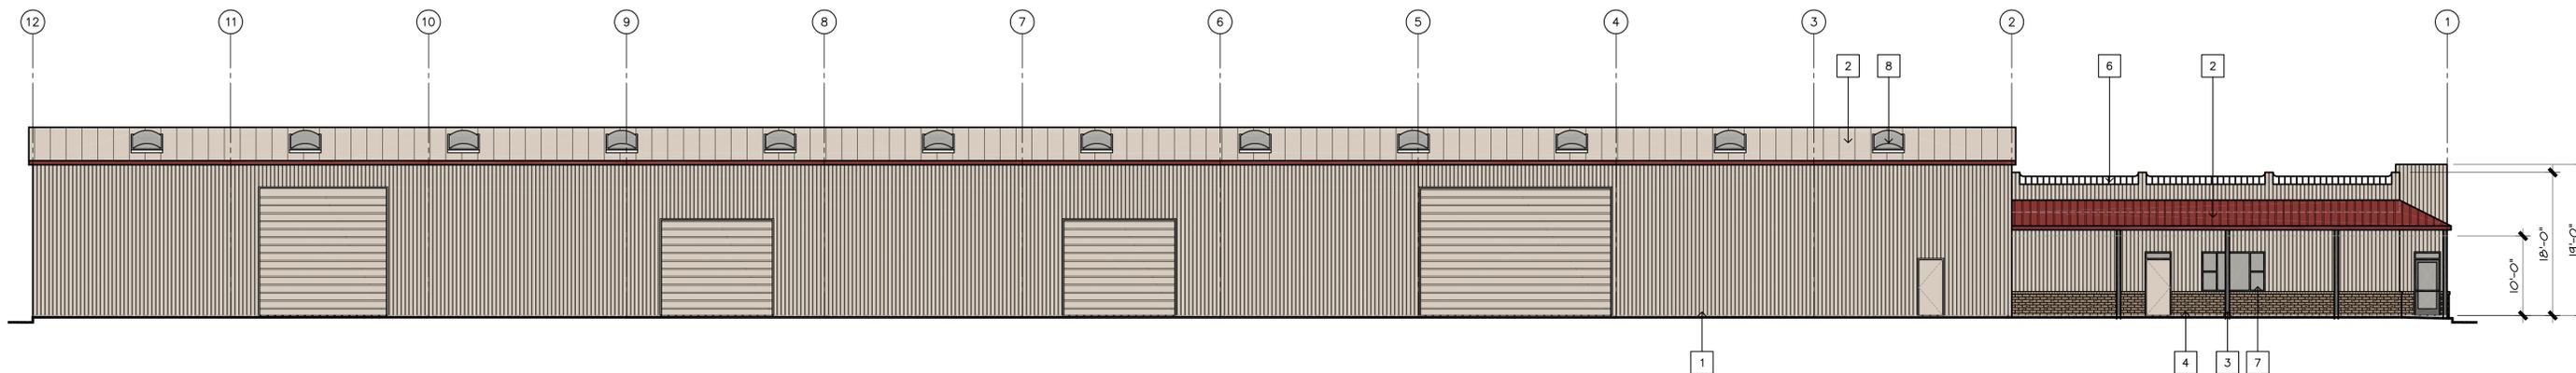

EAST ELEVATION

SCALE: 1"=10'-0"

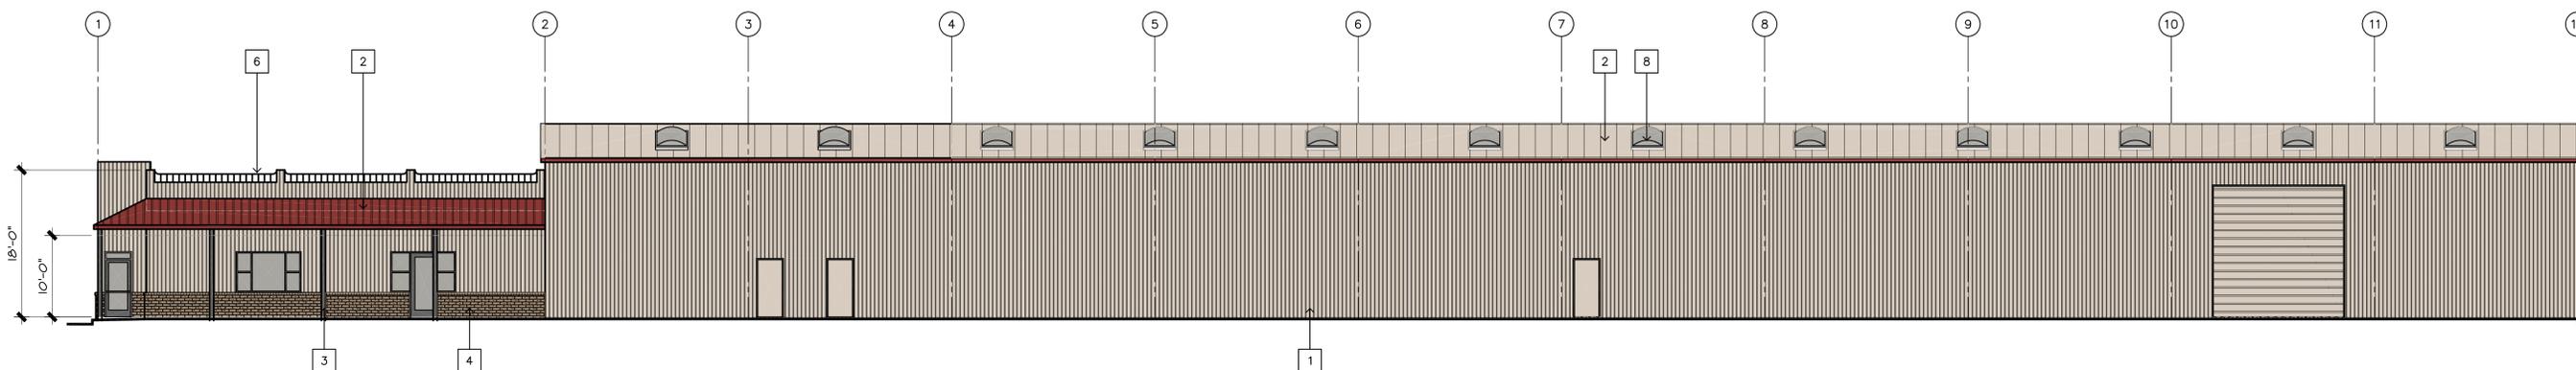

WEST ELEVATION

SCALE: 1"=10'-0"

QUARTZ HILL WATER DISTRICT

42141 N 50TH STREET WEST QUARTZ HILL, CA 93536 TELEPHONE : (661) 943-3170
DATE: 8-29-11

IMPROVEMENT PLAN FOR:
OPERATIONS CENTER & MAINTENANCE FACILITY
AVENUE L & 50TH STREET WEST, QUARTZ HILL, CA 93536

ELEVATIONS

(APN 3102-026-902, 903, 904 & 905)

DEVELOPER:
QUARTZ HILL WATER DISTRICT

SHEET
5
OF
6
SHEETS



ANTELOPE VALLEY ENGINEERING INC.
129 WEST PONDERA ST.
LANCASTER, CA 93534
(661) 948-0805
avengineering@attglobal.net

BARRY S. MUNZ
EXPIRATION DATE:

JN 11037
R.C.E. 44094
6-30-13



DATE

DRAWN BY

CHECK BY

REVISION

SUBMITTED BY

APPROVED BY