



PROJECT INFORMATION:

GODDE HILL
 APN: 3101-033-903
 PALMDALE, CA 93551

ORIGINAL ISSUE DATE:

07/21/2014

REV.: DATE: DESCRIPTION: BY:

| REV. | DATE | DESCRIPTION | BY |
|------|------|-------------|----|
| | | | |
| | | | |
| | | | |
| | | | |
| | | | |
| | | | |
| | | | |
| | | | |
| | | | |

PLANS PREPARED BY:

DELTA GROUPS ENGINEERING, INC.
 CONSULTING ENGINEERS
 2362 MCGAW AVE
 IRVINE, CA 92614
 TEL. (949) 622-0333 FAX (949) 622-0331

CONSULTANT:

Ambit
 CONSULTING ENGINEERS
 428 MAIN STREET SUITE 206
 HUNTINGTON BEACH, CA 92648 (602)463-0472

DRAWN BY: CHK.: APV.:

CK MF JG




LICENSER:

SHEET TITLE:

SITE SURVEY

SHEET NUMBER:

LS-1

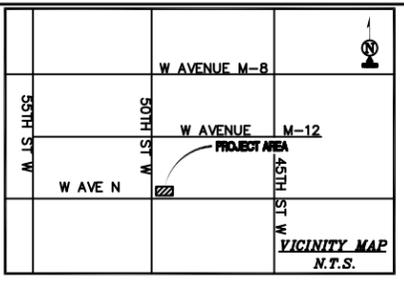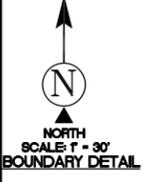
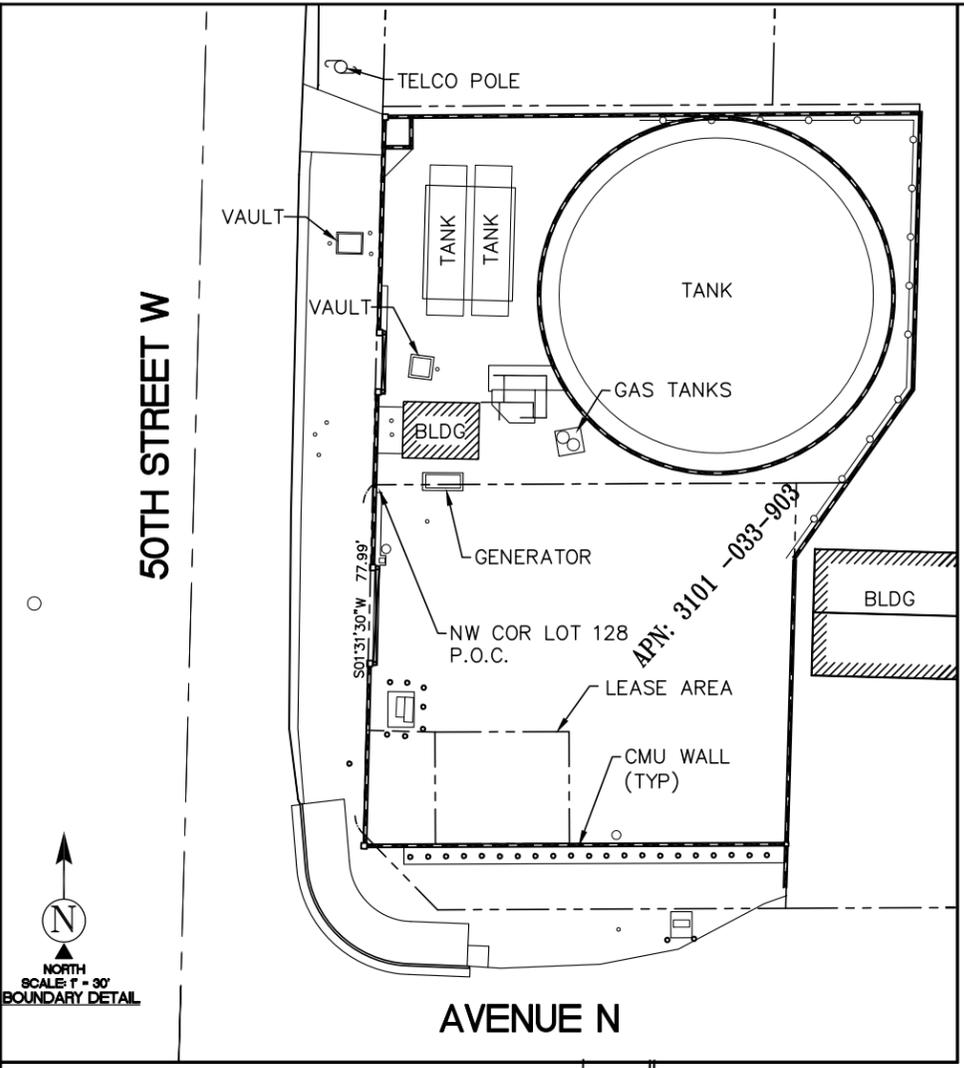


DIRECTIONS TO SITE
 (FROM VERIZON WIRELESS OFFICES IN IRVINE, CA.)
 GET ON I-405 N; HEAD SOUTHEAST TOWARD SAND CANYON TRAIL; TURN RIGHT ONTO SAND CANYON AVE; SLIGHT RIGHT TO MERGE ONTO I-405 N; CONTINUE ON I-405 N, TAKE I-605 N, I-5 N AND CA-14 N TO W AVE N IN PALMDALE. TAKE THE EXIT TOWARD AVENUE N FROM CA-14 N; MERGE ONTO I-405 N; TAKE THE EXIT ONTO I-605 N; TAKE THE EXIT ONTO I-5 N/SANTA ANA FWY TOWARD LOS ANGELES; KEEP RIGHT TO CONTINUE ON I-5 N, FOLLOW SIGNS FOR I-10 W/SANTA MONICA/INTERSTATE 5 N/SACRAMENTO; MERGE ONTO I-10 E/I-5 N; CONTINUE ONTO I-5 N; TAKE THE STATE ROUTE 14 N/ANTELOPE VALLEY FREEWAY EXIT TOWARD PALMDALE/LANCASTER; MERGE ONTO CA-14 N; TAKE THE EXIT TOWARD AVENUE N; TURN LEFT ONTO W AVE N; DESTINATION WILL BE ON THE RIGHT

LEGEND

| | | | |
|--------|----------------------------------|---|-----------------------------|
| BLDG | TOP OF BUILDING | ○ | GUY WIRE |
| D/W | ACCESS DRIVEWAY | ○ | AS NOTED |
| SW | SIDEWALK | ○ | POWER POLE |
| ○ | POSITION OF GEODETIC COORDINATES | ○ | LIGHT POLE |
| ○ | SPOT ELEVATION | ○ | STREET LIGHT |
| CMU | CONCRETE MASONRY UNIT | ○ | LIMITS OF LESSOR'S PROPERTY |
| P.O.C. | POINT OF COMMENCEMENT | ○ | CHAIN LINK FENCE |
| P.O.B. | POINT OF BEGINNING | ○ | OVERHEAD ELECTRIC |

POSITION OF GEODETIC COORDINATES
 LATITUDE 34° 37' 51.8" NORTH (NAD83)
 LONGITUDE 118° 13' 06.9" WEST (NAD83)
 GROUND ELEVATION @ 2641.6' (NAVD88)

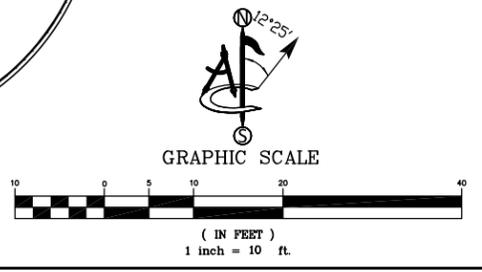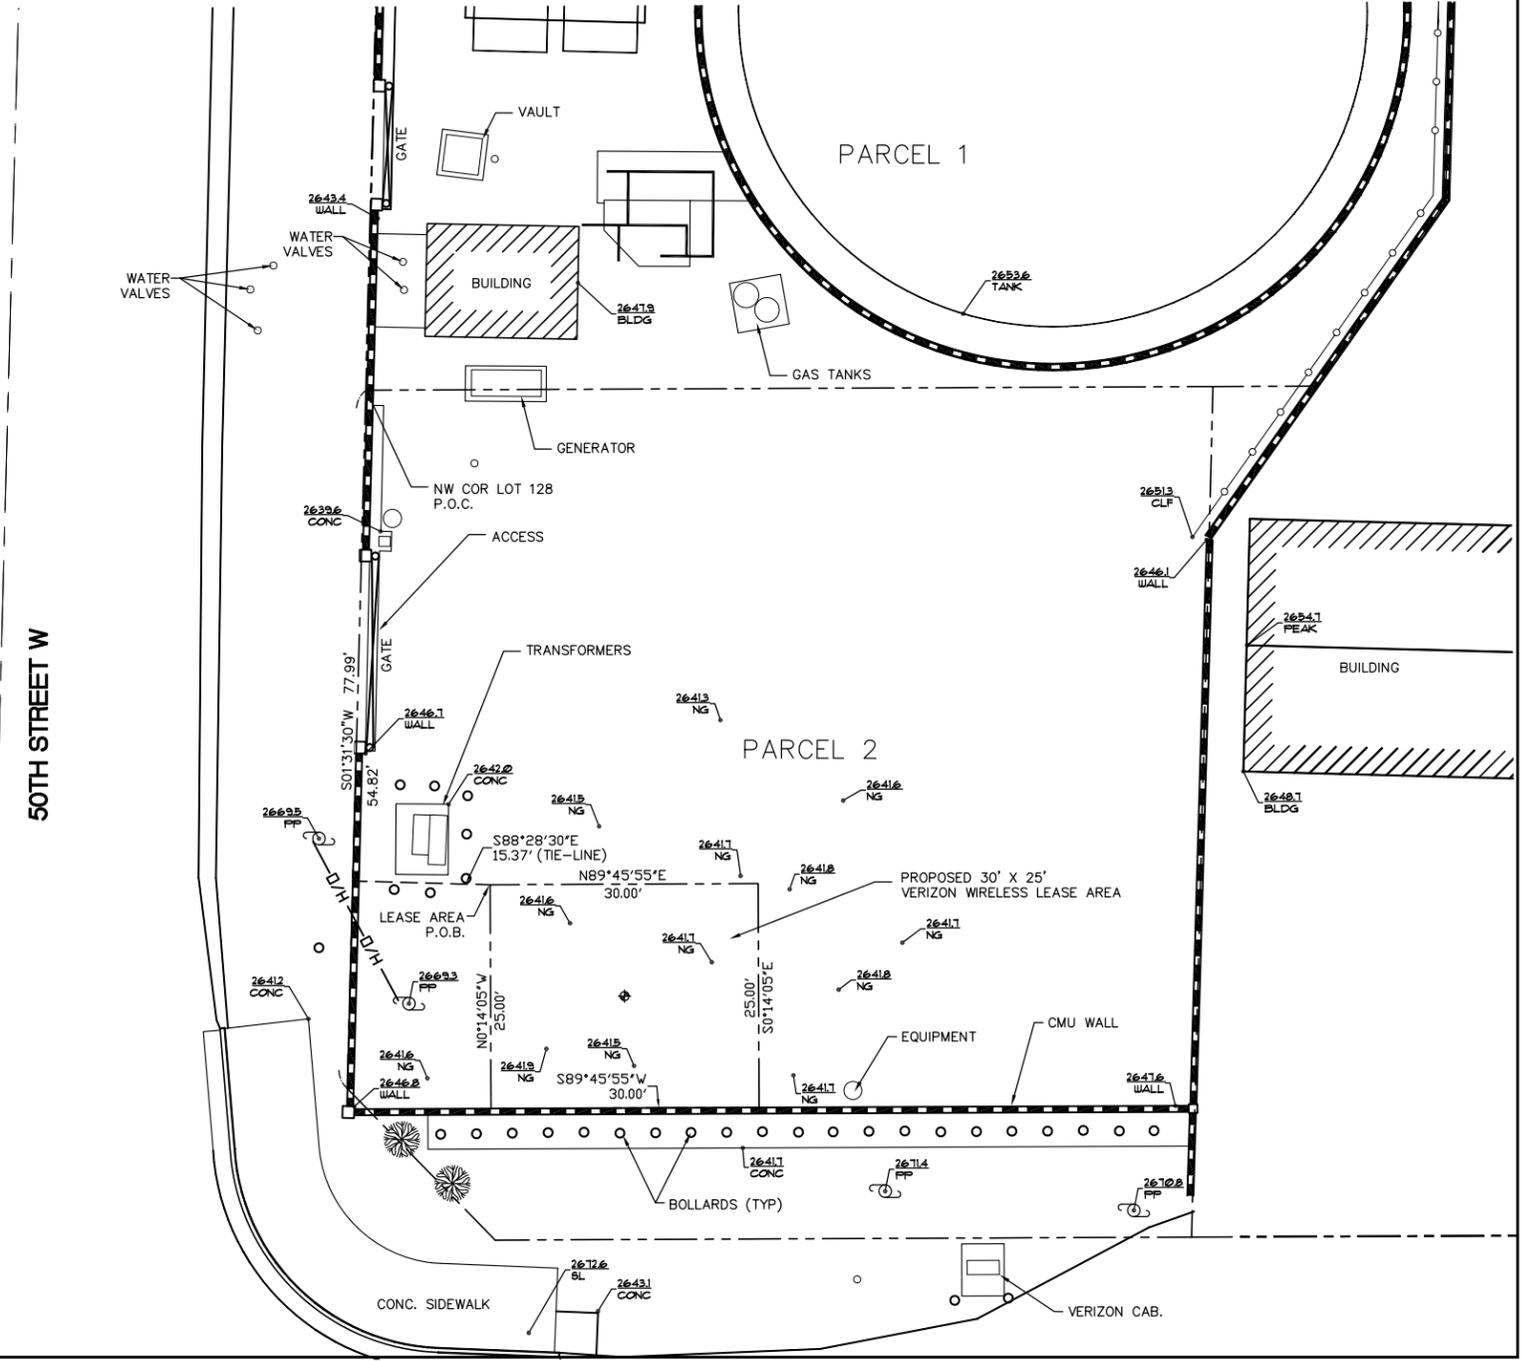

verizonwireless
 15505 SAND CANYON AVE.
 BUILDING 'D' 1st FLOOR
 IRVINE, CA 92618
 PHONE (949) 286-7000

**DELTA GROUPS
 ENGINEERING, INC.**
 CONSULTING ENGINEERS
 2362 MCGAW AVE.
 IRVINE, CA 92614
 TEL: 949-622-0333
 FAX: 949-417-2663

DGE JOB # 113VW028A

SITE NAME

GODDE HILL

SITE ADDRESS

**W AVENUE N & 50TH STREET W
 LANCASTER, CA 93536**

| REVISIONS | | |
|-----------|----------|-------------|
| NO. | DATE | DESCRIPTION |
| 1 | 08/01/14 | 90% ZD |
| 2 | 08/08/14 | 100% ZD |
| | | |
| | | |
| | | |

THIS DRAWING IS COPYRIGHTED AND IS THE SOLE PROPERTY OF THE OWNER. IT IS PRODUCED SOLELY FOR USE BY THE OWNER AND HIS AFFILIATES. REPRODUCTION OR USE OF THIS DRAWING AND/OR THE INFORMATION CONTAINED IN IT WITHOUT THE WRITTEN PERMISSION OF THE OWNER IS FORBIDDEN.

DRAWN BY: --
 CHECKED BY: --


SPACE RESERVED FOR PROFESSIONAL SEALS

SHEET TITLE

OVERALL SITE PLAN

SHEET NUMBER

A-1

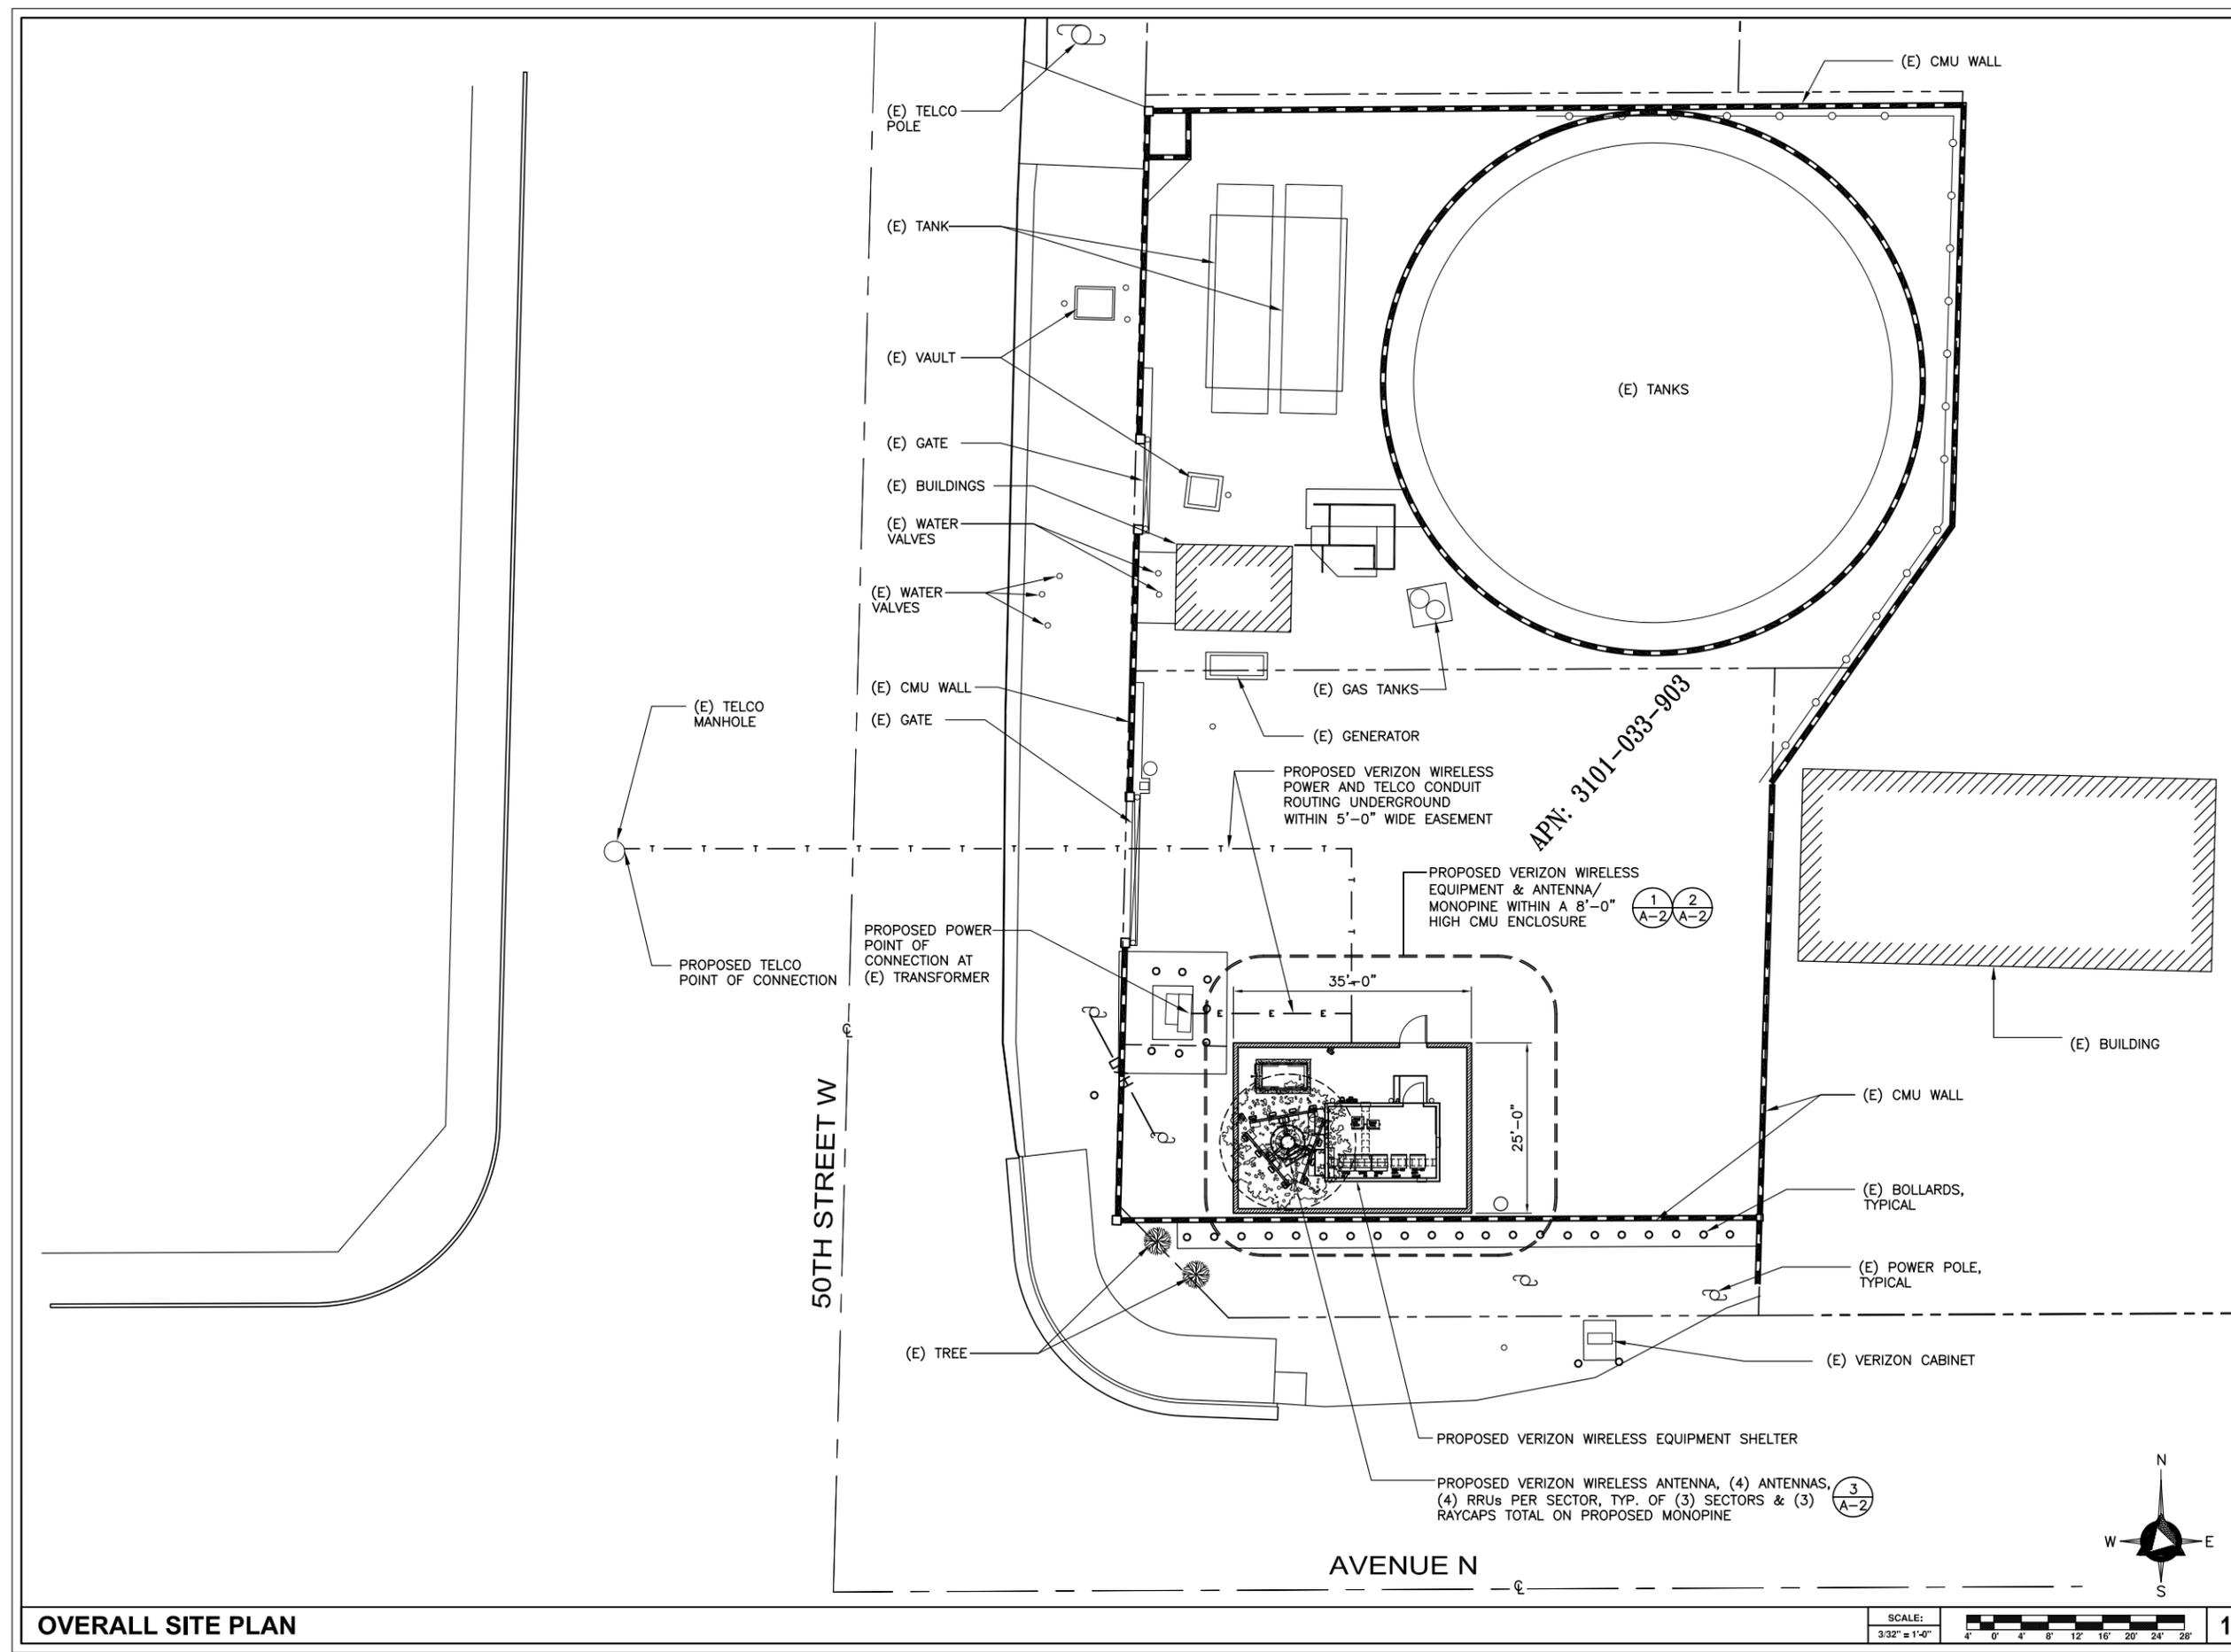

OVERALL SITE PLAN



1

verizonwireless
 15505 SAND CANYON AVE.
 BUILDING 'D' 1st FLOOR
 IRVINE, CA 92618
 PHONE (949) 286-7000

**DELTA GROUPS
 ENGINEERING, INC.**
 CONSULTING ENGINEERS
 2362 MCGAW AVE.
 IRVINE, CA 92614
 TEL: 949-622-0333
 FAX: 949-417-2663

DGE JOB # 113VW028A

SITE NAME

GODDE HILL

SITE ADDRESS

**W AVENUE N & 50TH STREET W
 LANCASTER, CA 93536**

REVISIONS

| NO. | DATE | DESCRIPTION |
|-----|----------|-------------|
| 1 | 08/01/14 | 90% ZD |
| 2 | 08/08/14 | 100% ZD |

THIS DRAWING IS COPYRIGHTED AND IS THE SOLE PROPERTY OF THE OWNER. IT IS PRODUCED SOLELY FOR USE BY THE OWNER AND HIS AFFILIATES. REPRODUCTION OR USE OF THIS DRAWING AND/OR THE INFORMATION CONTAINED IN IT WITHOUT THE WRITTEN PERMISSION OF THE OWNER IS FORBIDDEN.

DRAWN BY: --
 CHECKED BY: --


SPACE RESERVED FOR PROFESSIONAL SEALS

SHEET TITLE


**ENLARGED SITE PLAN,
 EQUIPMENT LAYOUT &
 ANTENNA LAYOUT**

SHEET NUMBER


A-2

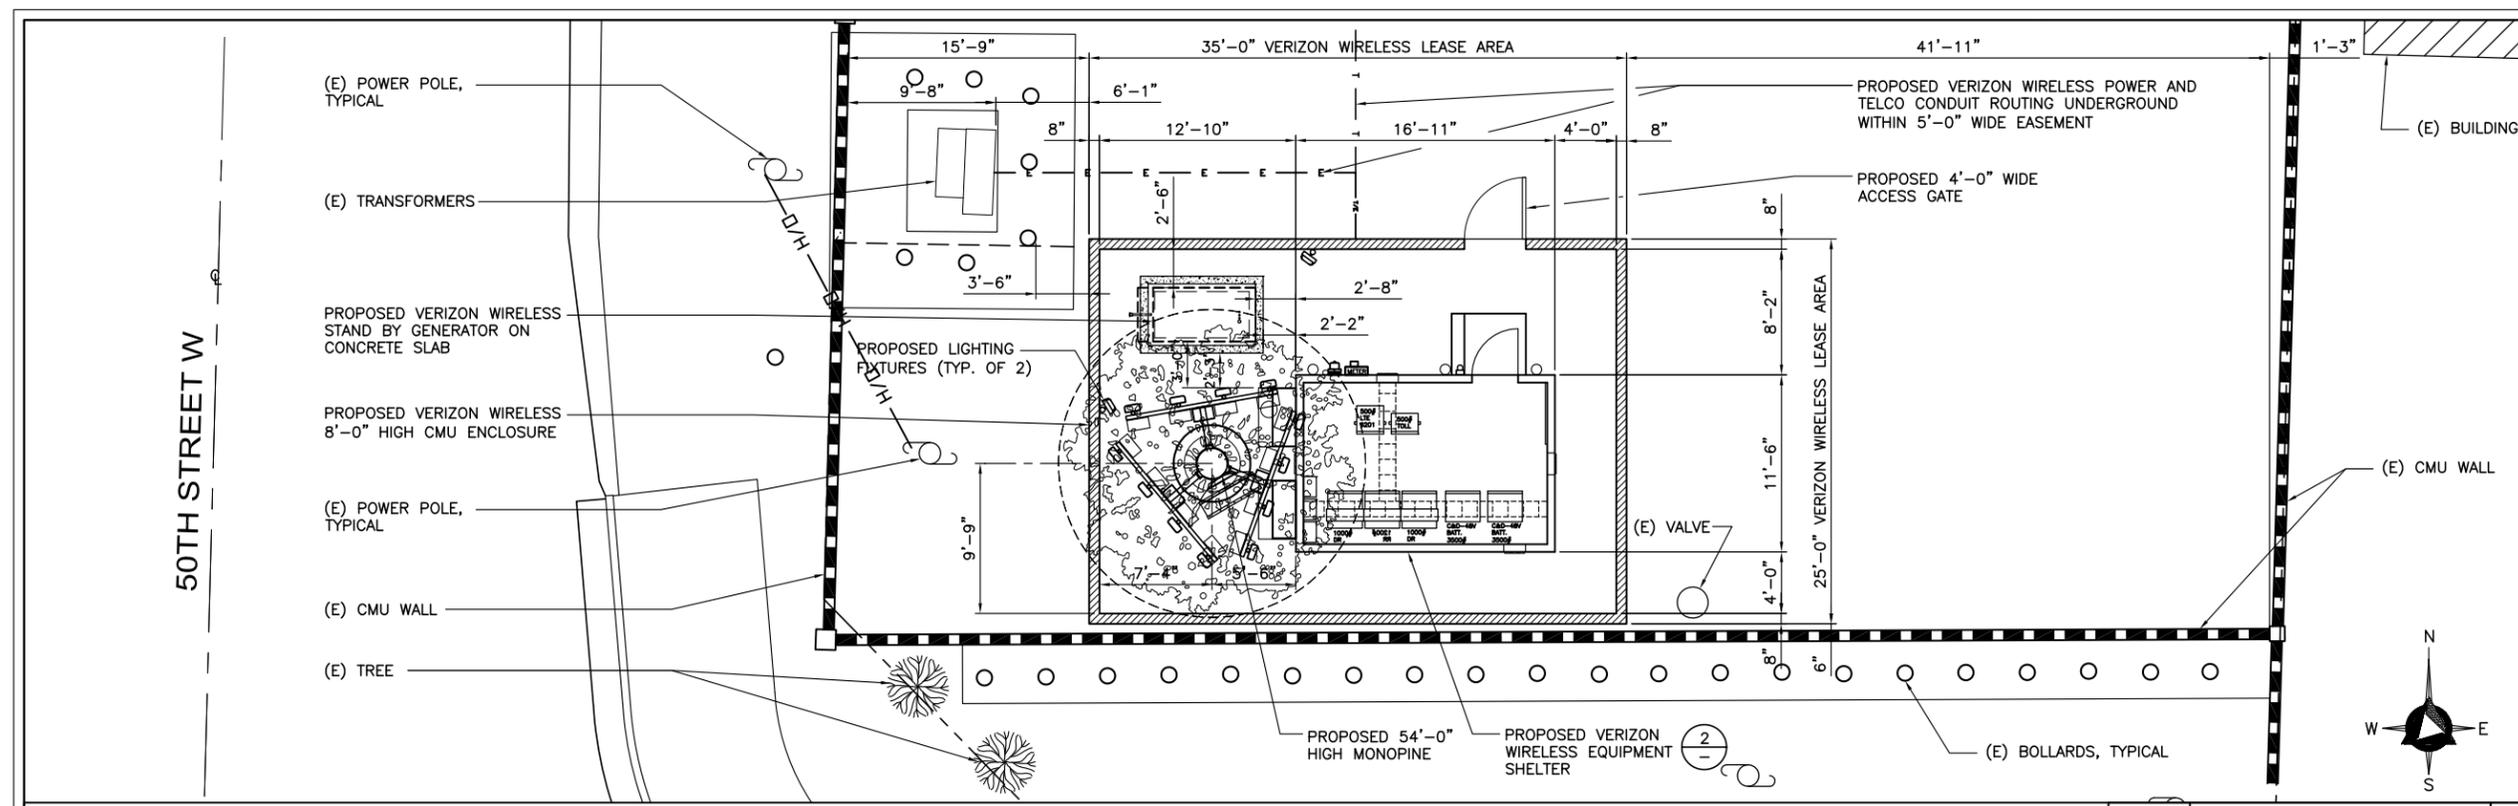


ENLARGED SITE PLAN

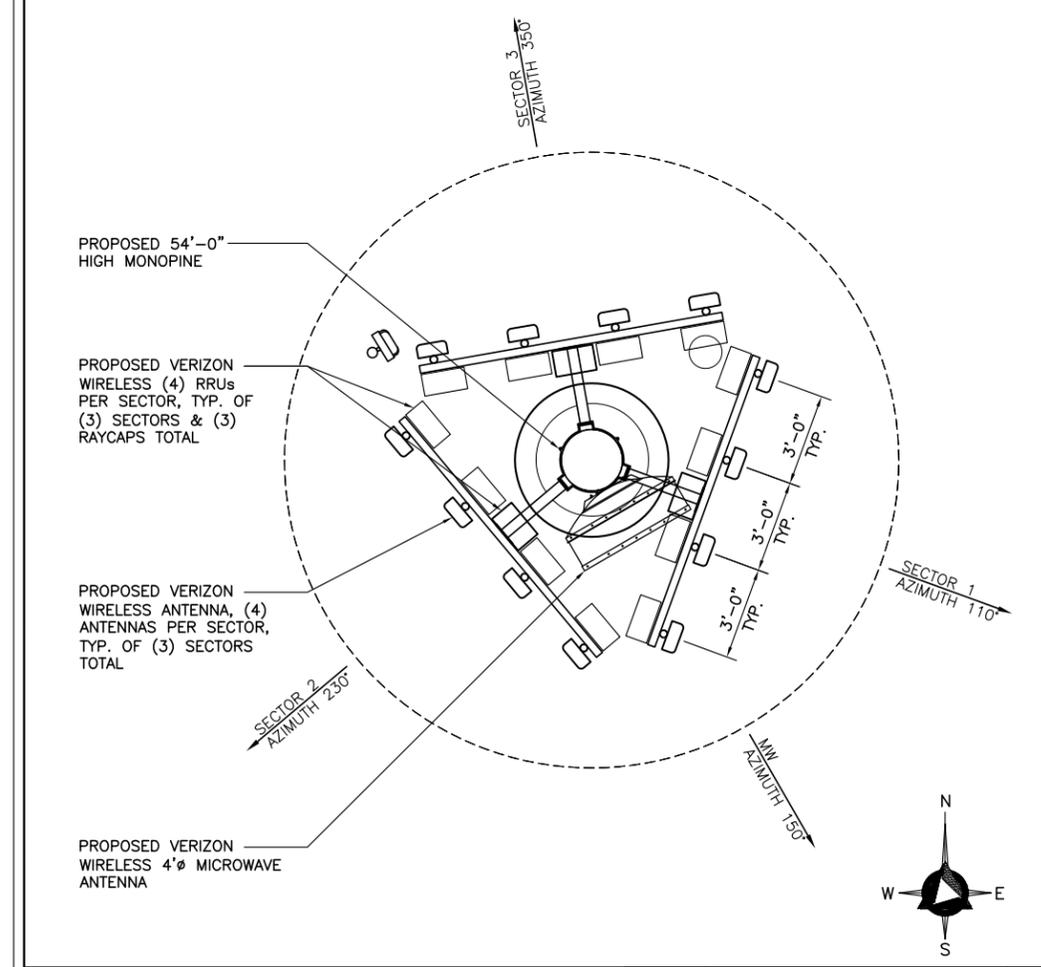

ANTENNA LAYOUT

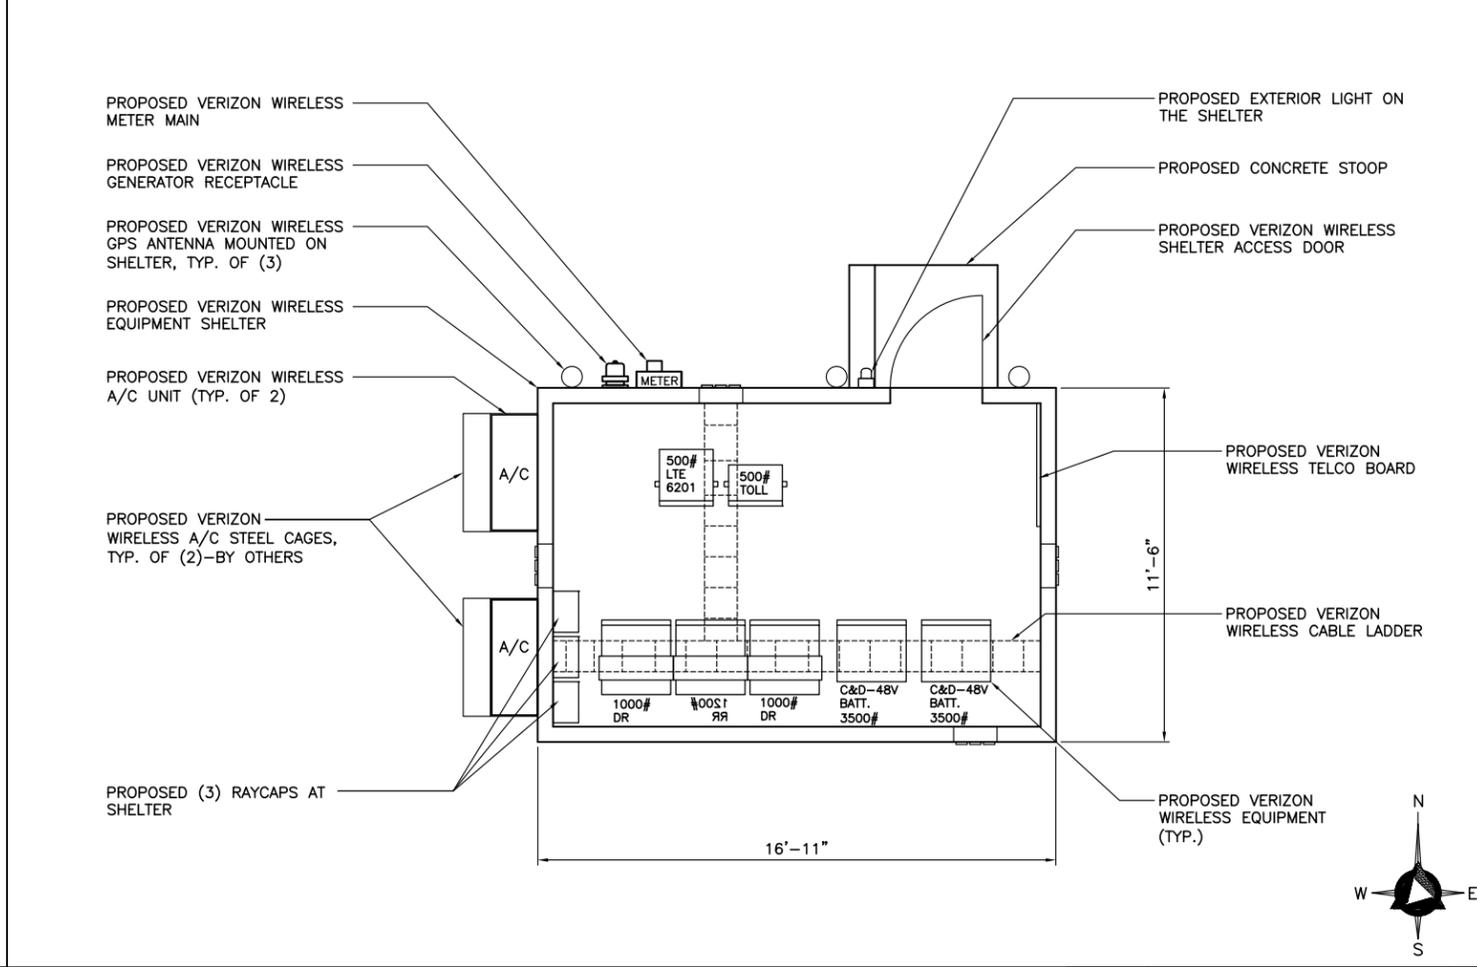


EQUIPMENT LAYOUT

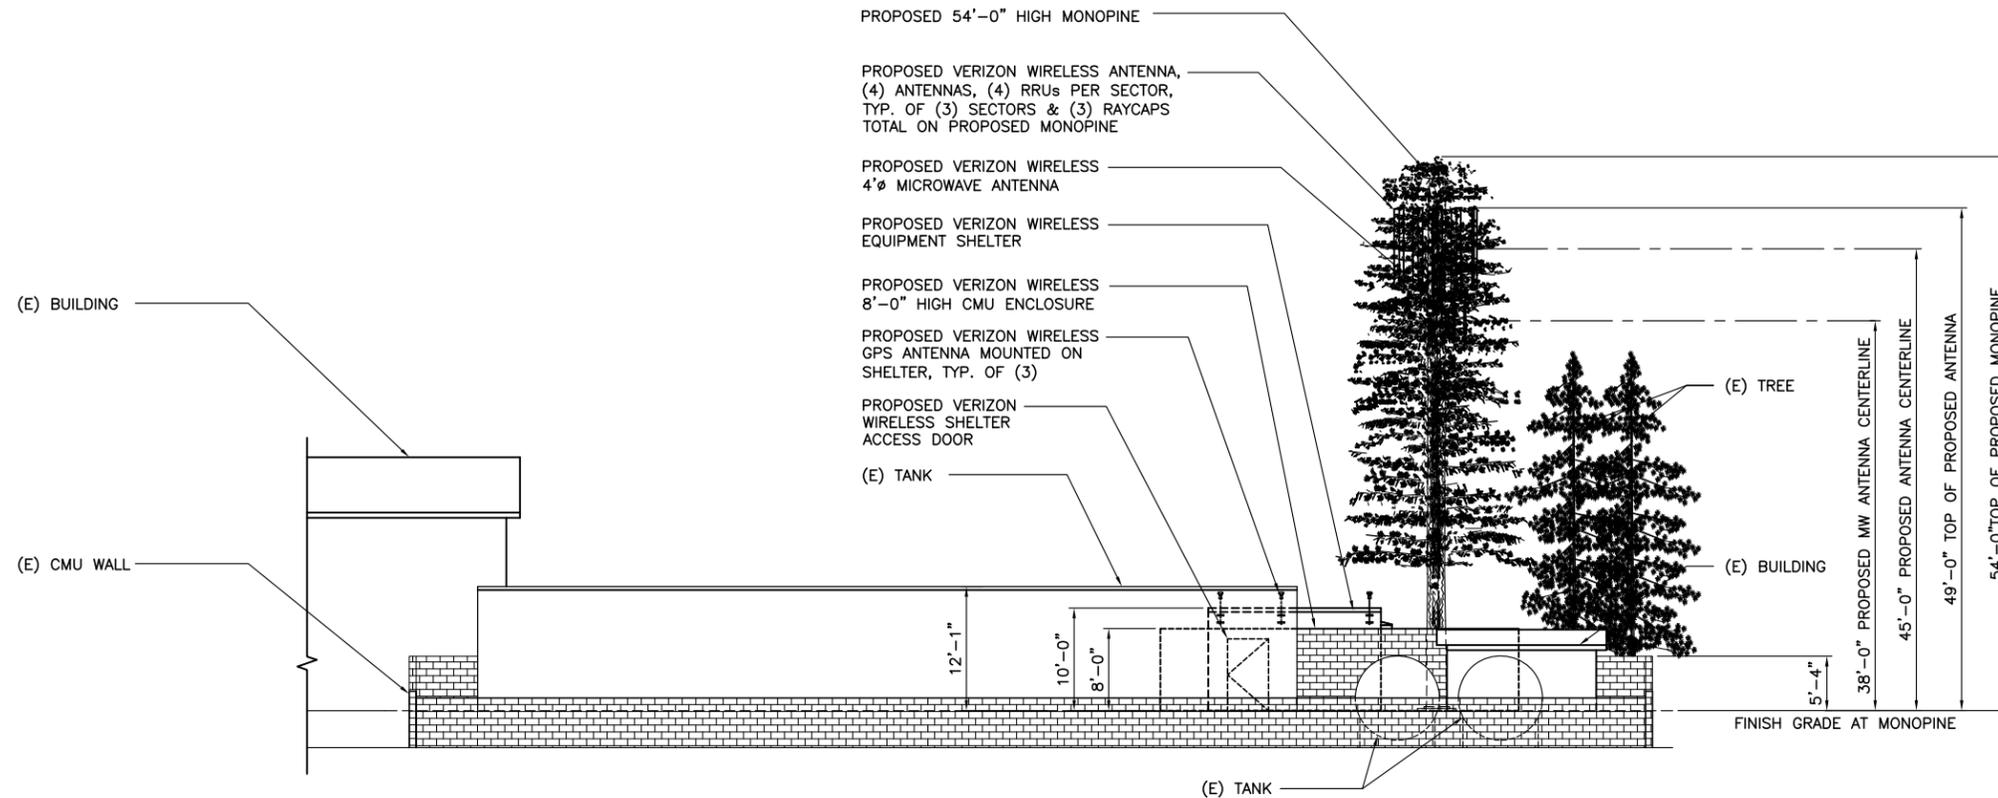

NORTH ELEVATION

SCALE: 1/8" = 1'-0"

1

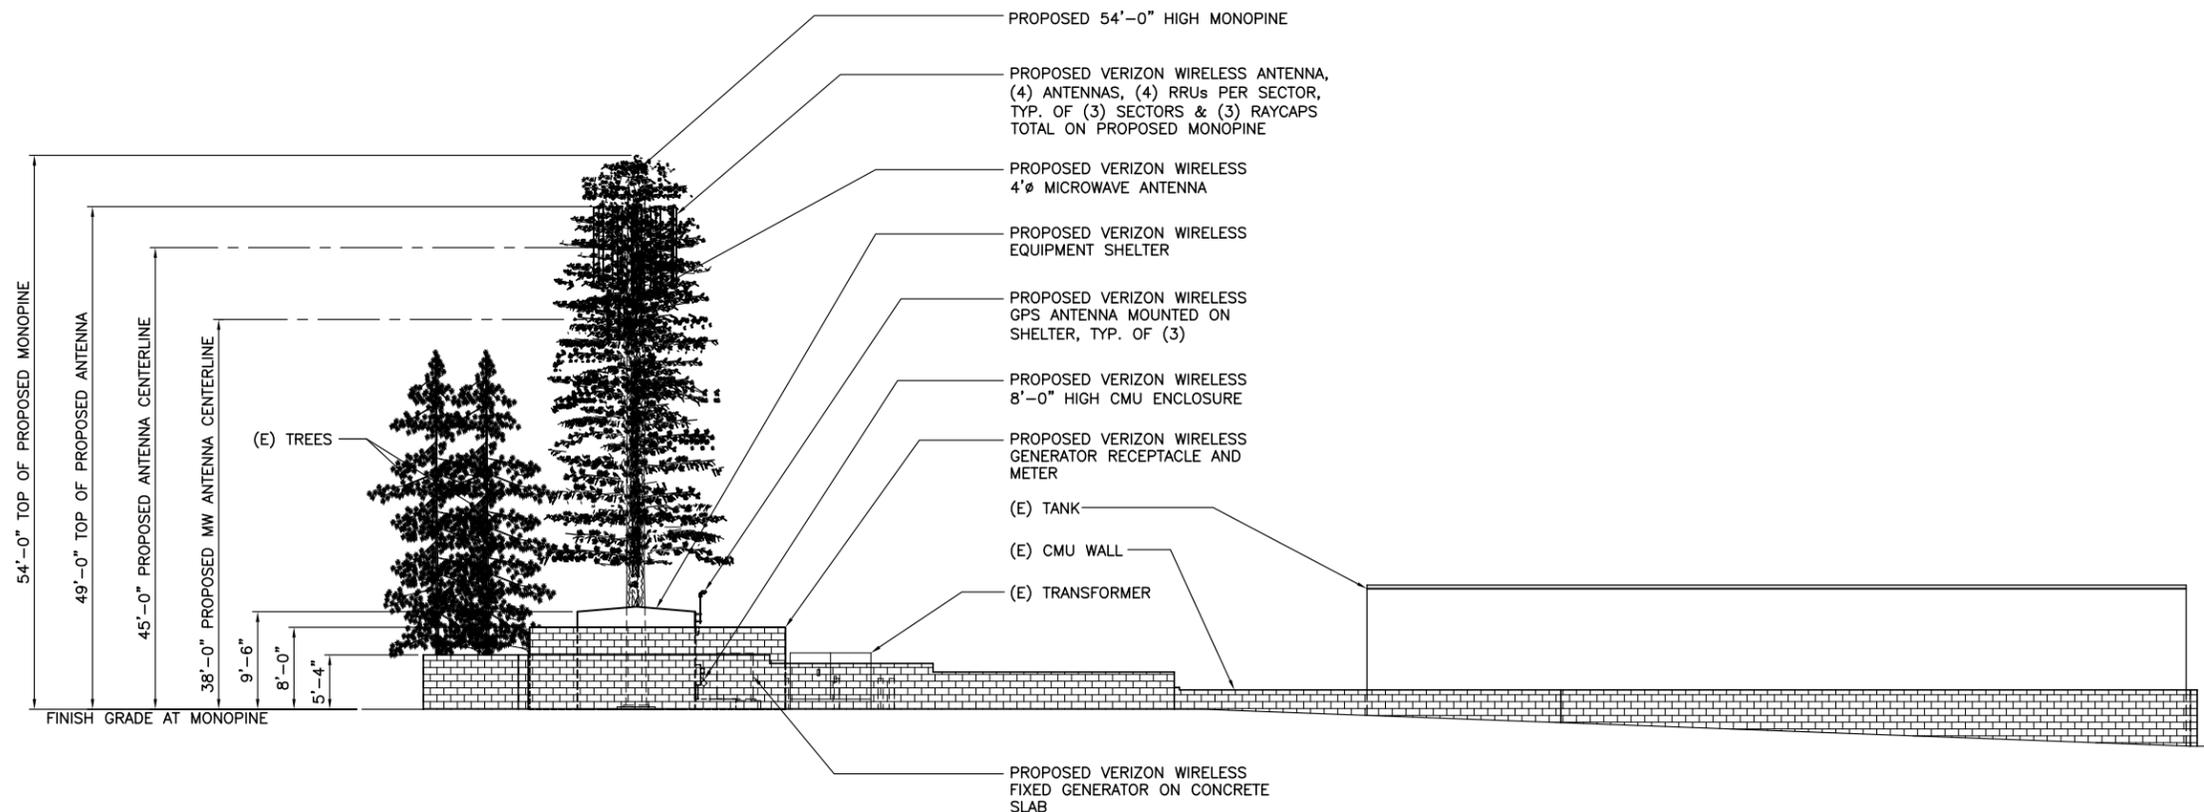

EAST ELEVATION

SCALE: 1/8" = 1'-0"

2

15505 SAND CANYON AVE.
BUILDING 'D' 1st FLOOR
IRVINE, CA 92618
PHONE (949) 286-7000

**DELTA GROUPS
ENGINEERING, INC.**
CONSULTING ENGINEERS
2362 MCGAW AVE.
IRVINE, CA 92614
TEL: 949-622-0333
FAX: 949-417-2663

DGE JOB # 113VW028A

SITE NAME

GODDE HILL

SITE ADDRESS

**W AVENUE N & 50TH STREET W
LANCASTER, CA 93536**

REVISIONS

| NO. | DATE | DESCRIPTION |
|-----|----------|-------------|
| 1 | 08/01/14 | 90% ZD |
| 2 | 08/08/14 | 100% ZD |

THIS DRAWING IS COPYRIGHTED AND IS THE SOLE PROPERTY OF THE OWNER. IT IS PRODUCED SOLELY FOR USE BY THE OWNER AND HIS AFFILIATES. REPRODUCTION OR USE OF THIS DRAWING AND/OR THE INFORMATION CONTAINED IN IT WITHOUT THE WRITTEN PERMISSION OF THE OWNER IS FORBIDDEN.

DRAWN BY: --
CHECKED BY: --

SPACE RESERVED FOR PROFESSIONAL SEALS

SHEET TITLE

**NORTH & EAST
ELEVATION**

SHEET NUMBER

A-3

verizonwireless
 15505 SAND CANYON AVE.
 BUILDING 'D' 1st FLOOR
 IRVINE, CA 92618
 PHONE (949) 286-7000

**DELTA GROUPS
 ENGINEERING, INC.**
 CONSULTING ENGINEERS
 2362 MCGAW AVE.
 IRVINE, CA 92614
 TEL: 949-622-0333
 FAX: 949-417-2663

DGE JOB # 113VW028A

SITE NAME

GODDE HILL

SITE ADDRESS

**W AVENUE N & 50TH STREET W
 LANCASTER, CA 93536**

REVISIONS

| NO. | DATE | DESCRIPTION |
|-----|----------|-------------|
| 1 | 08/01/14 | 90% ZD |
| 2 | 08/08/14 | 100% ZD |

THIS DRAWING IS COPYRIGHTED AND IS THE SOLE PROPERTY OF THE OWNER. IT IS PRODUCED SOLELY FOR USE BY THE OWNER AND HIS AFFILIATES. REPRODUCTION OR USE OF THIS DRAWING AND/OR THE INFORMATION CONTAINED IN IT WITHOUT THE WRITTEN PERMISSION OF THE OWNER IS FORBIDDEN.

DRAWN BY: --

CHECKED BY: --


SPACE RESERVED FOR PROFESSIONAL SEALS

SHEET TITLE

**SOUTH & WEST
 ELEVATION**

SHEET NUMBER


A-4

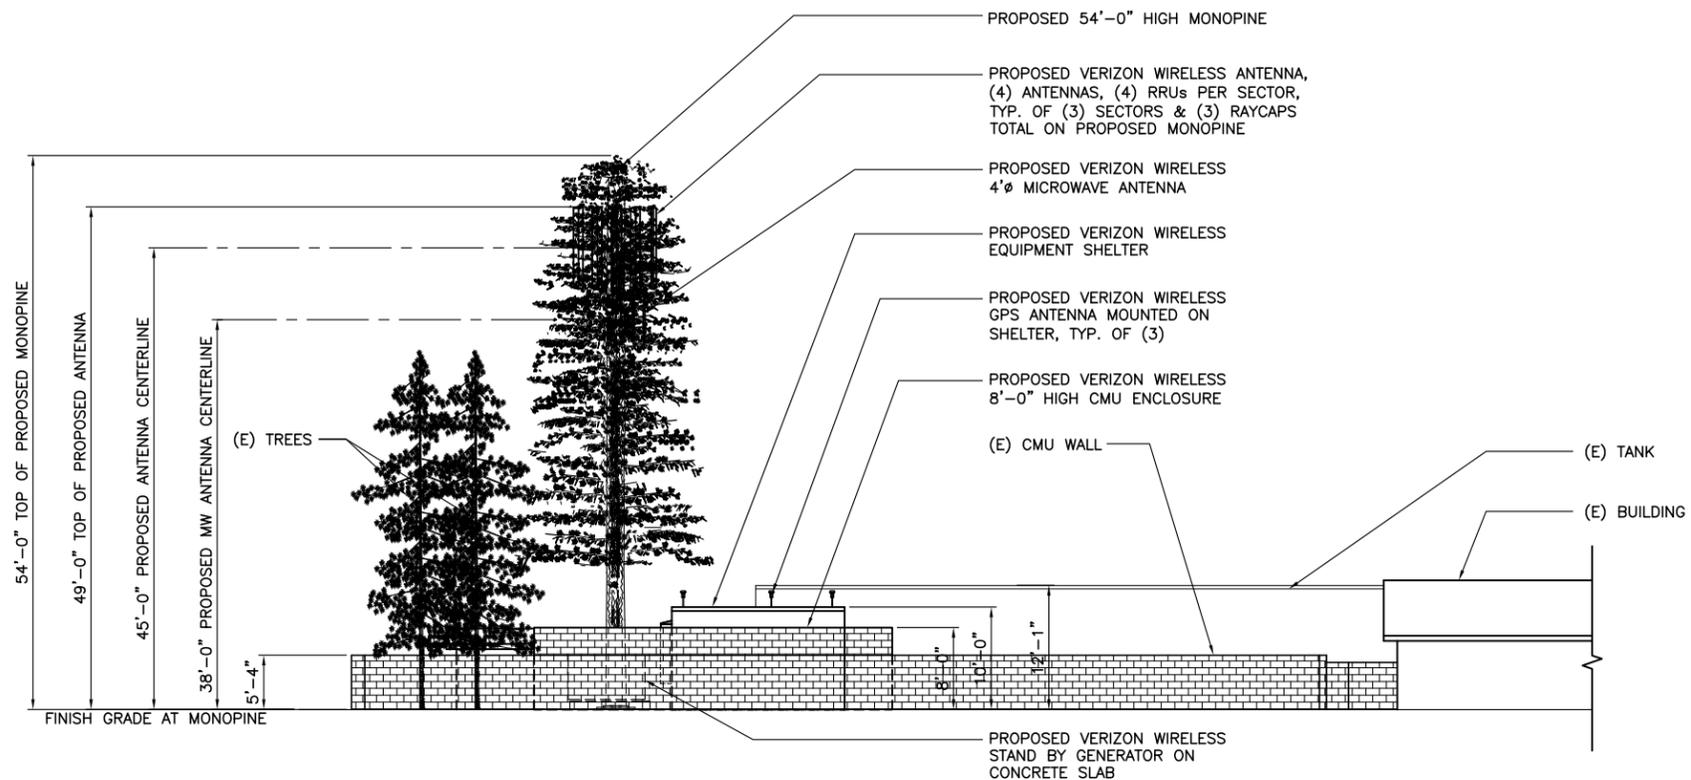

SOUTH ELEVATION

SCALE: 1/8" = 1'-0"

1

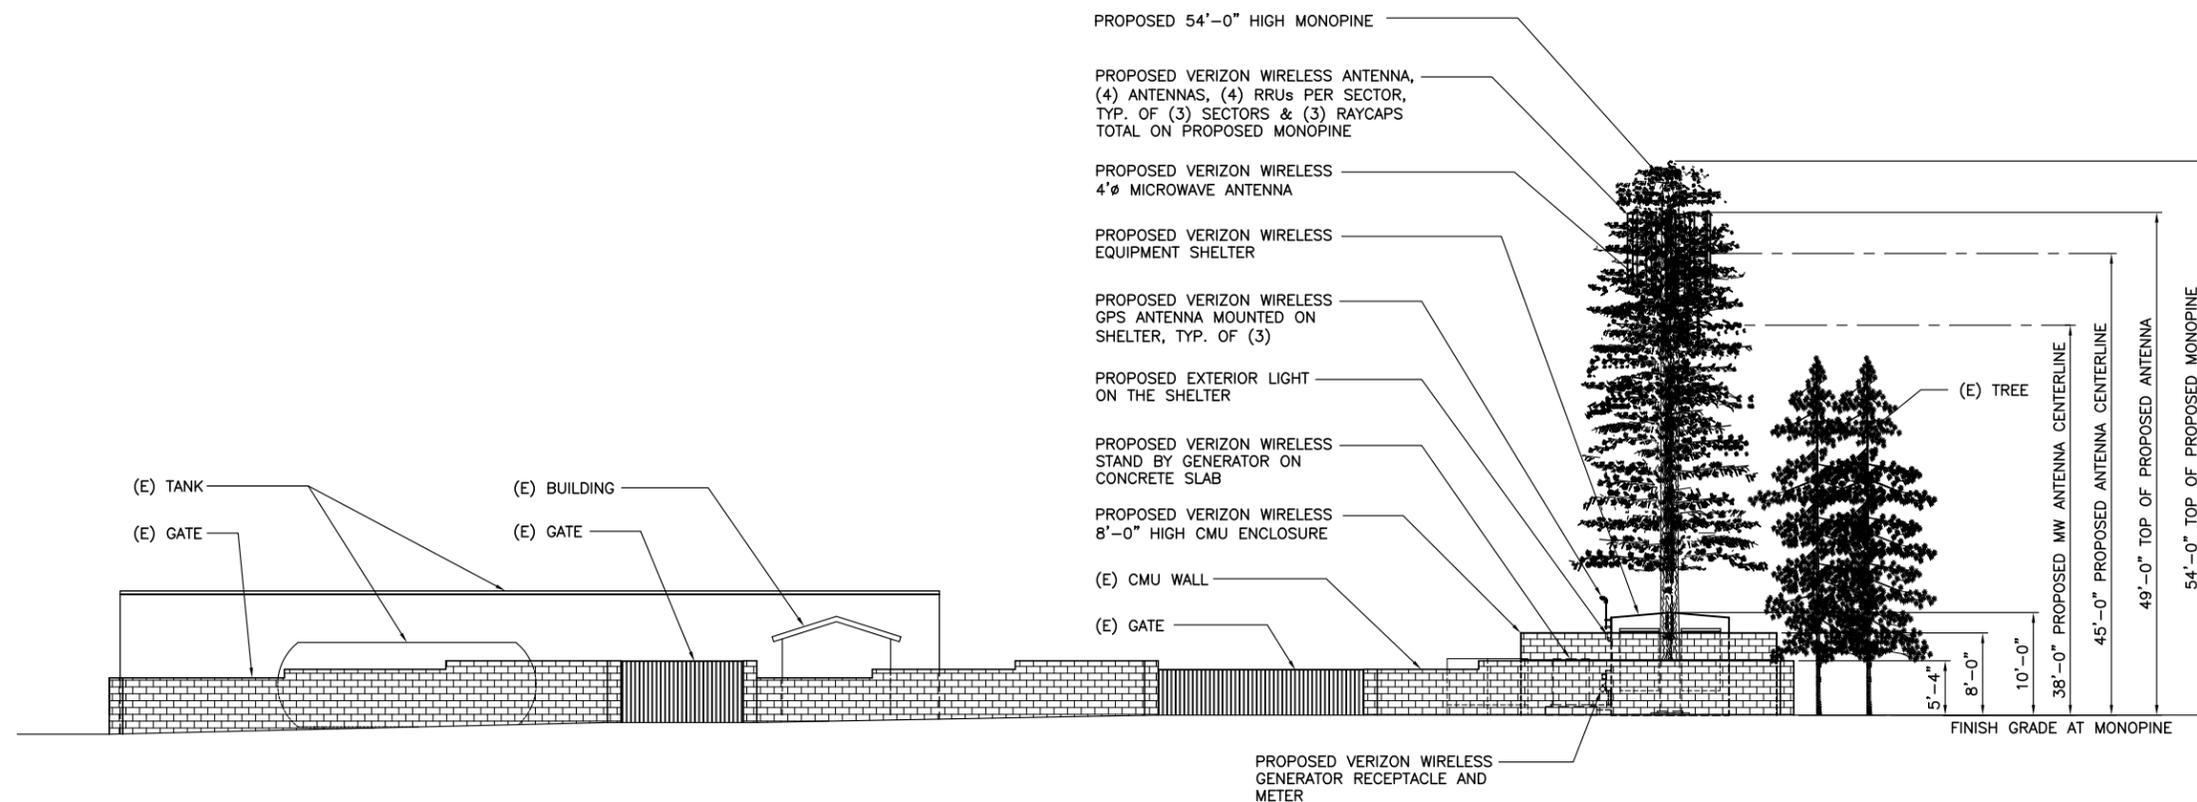

WEST ELEVATION

SCALE: 1/8" = 1'-0"

2