



**SOUTH EQUIPMENT ELEVATION**

SCALE 3/8"=1'-0" 0 1 2 4 **2**

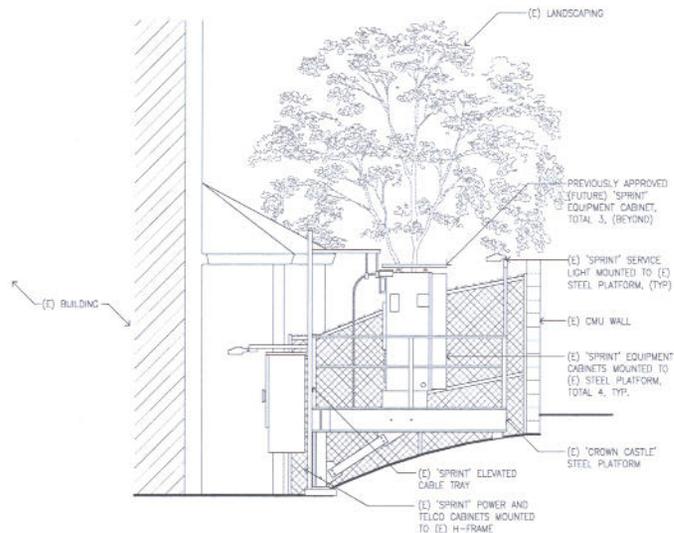

**EAST EQUIPMENT ELEVATION**

SCALE 3/8"=1'-0" 0 1 2 4 **3**

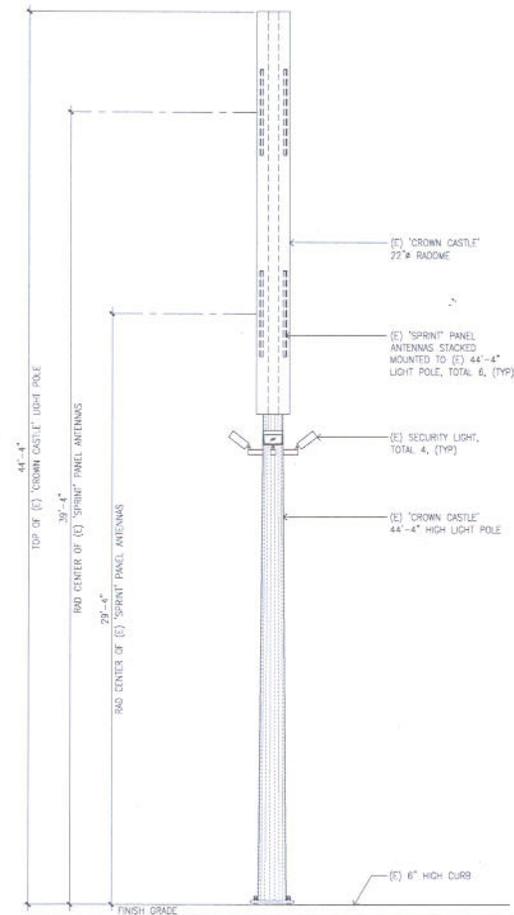

**SOUTH POLE ELEVATION**

SCALE 1/4"=1'-0" 0 2 4 8 **1**

REV	DATE/BY	DESCRIPTION
0	05/03/11 NP	90% ZONING DRAWINGS

CLIENT

**CROWN CASTLE**

310 Casillo Street, Suite 302  
Santa Barbara, California 93101  
(877)486-6277  
www.crowncastle.com

CONSULTANT

**core**

DEVELOPMENT SERVICES  
A&E SERVICES

2903-N Saturo Street  
Santa Barbara, California 93201  
(714)729-8404 (714)333-4441 fax  
www.core-us.com

CONSULTANT

APPROVALS

APPROVED BY	INITIALS	DATE

SITE INFORMATION

SITE NAME:	<b>878033 - LADERA HEIGHTS</b>
SITE ADDRESS:	4950 W SLAUSON AVENUE LOS ANGELES, CA 90056
COUNTY:	LOS ANGELES COUNTY

SHEET TITLE

**ELEVATIONS**

DRAWING INFORMATION

DRAWN BY	CHECKED BY	ISSUE DATE
NP	APP	05.03.2011

SHEET NUMBER

**A-3**