


VICINITY MAP



Site Area	131,200 s.f.	
Existing Building	500 s.f.	
Proposed Building	8,125 s.f.	
Undisturbed Hillside	50,200 s.f.	
Proposed Crop Area	22,000 s.f.	
Required Parking	13 spaces	1 per 250 s.f.
Proposed Parking	13 spaces	
Proposed Grading	1,500 yds	

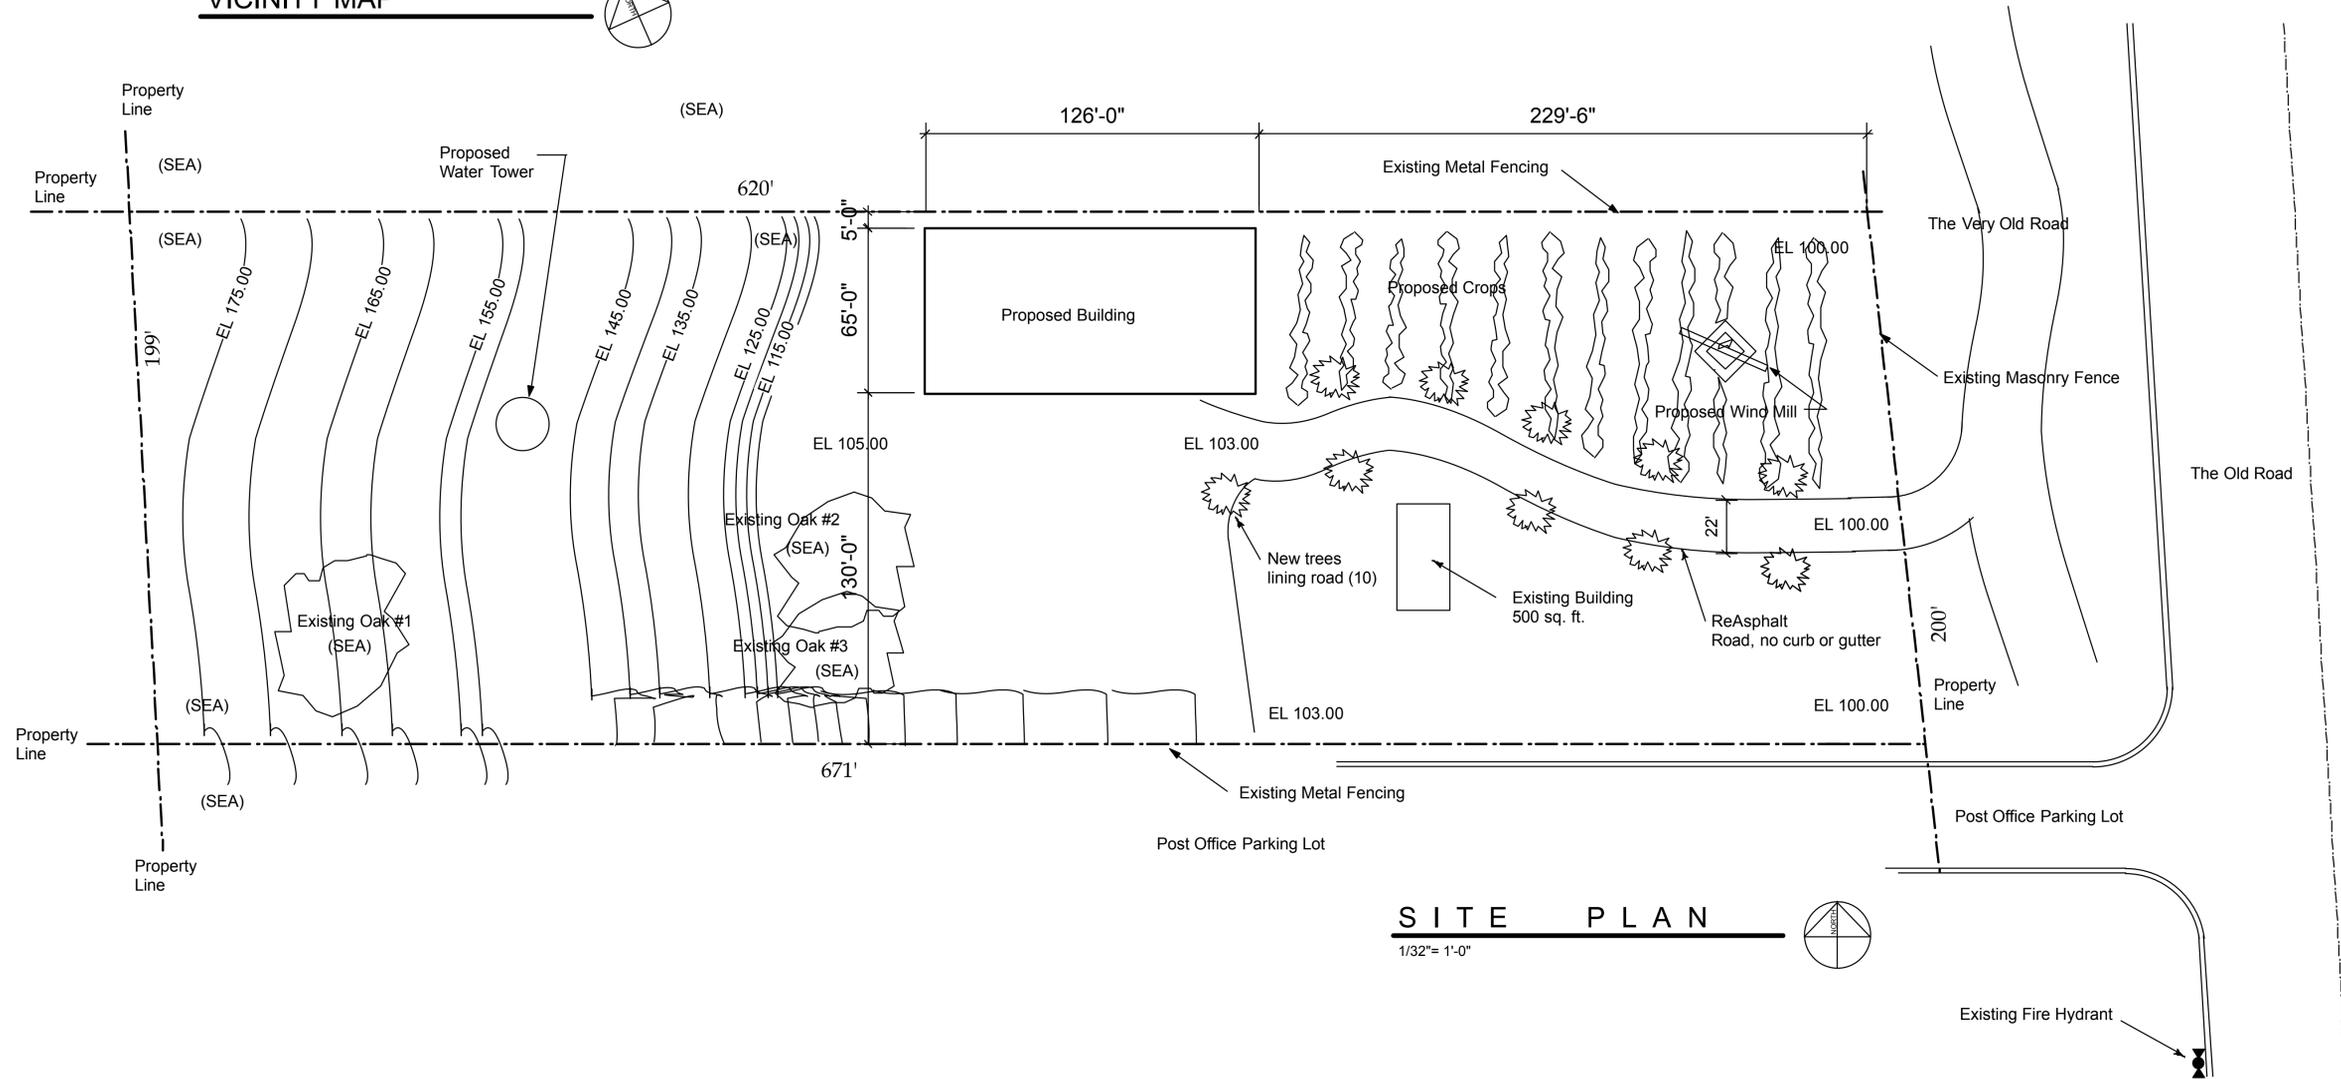

SITE PLAN

1/32" = 1'-0"



Redding Historic Vehicle Collection

SHEET **A-1**