






REVISION	DATE
BID SET	11/21/12

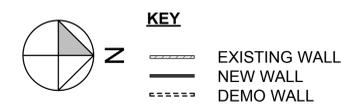

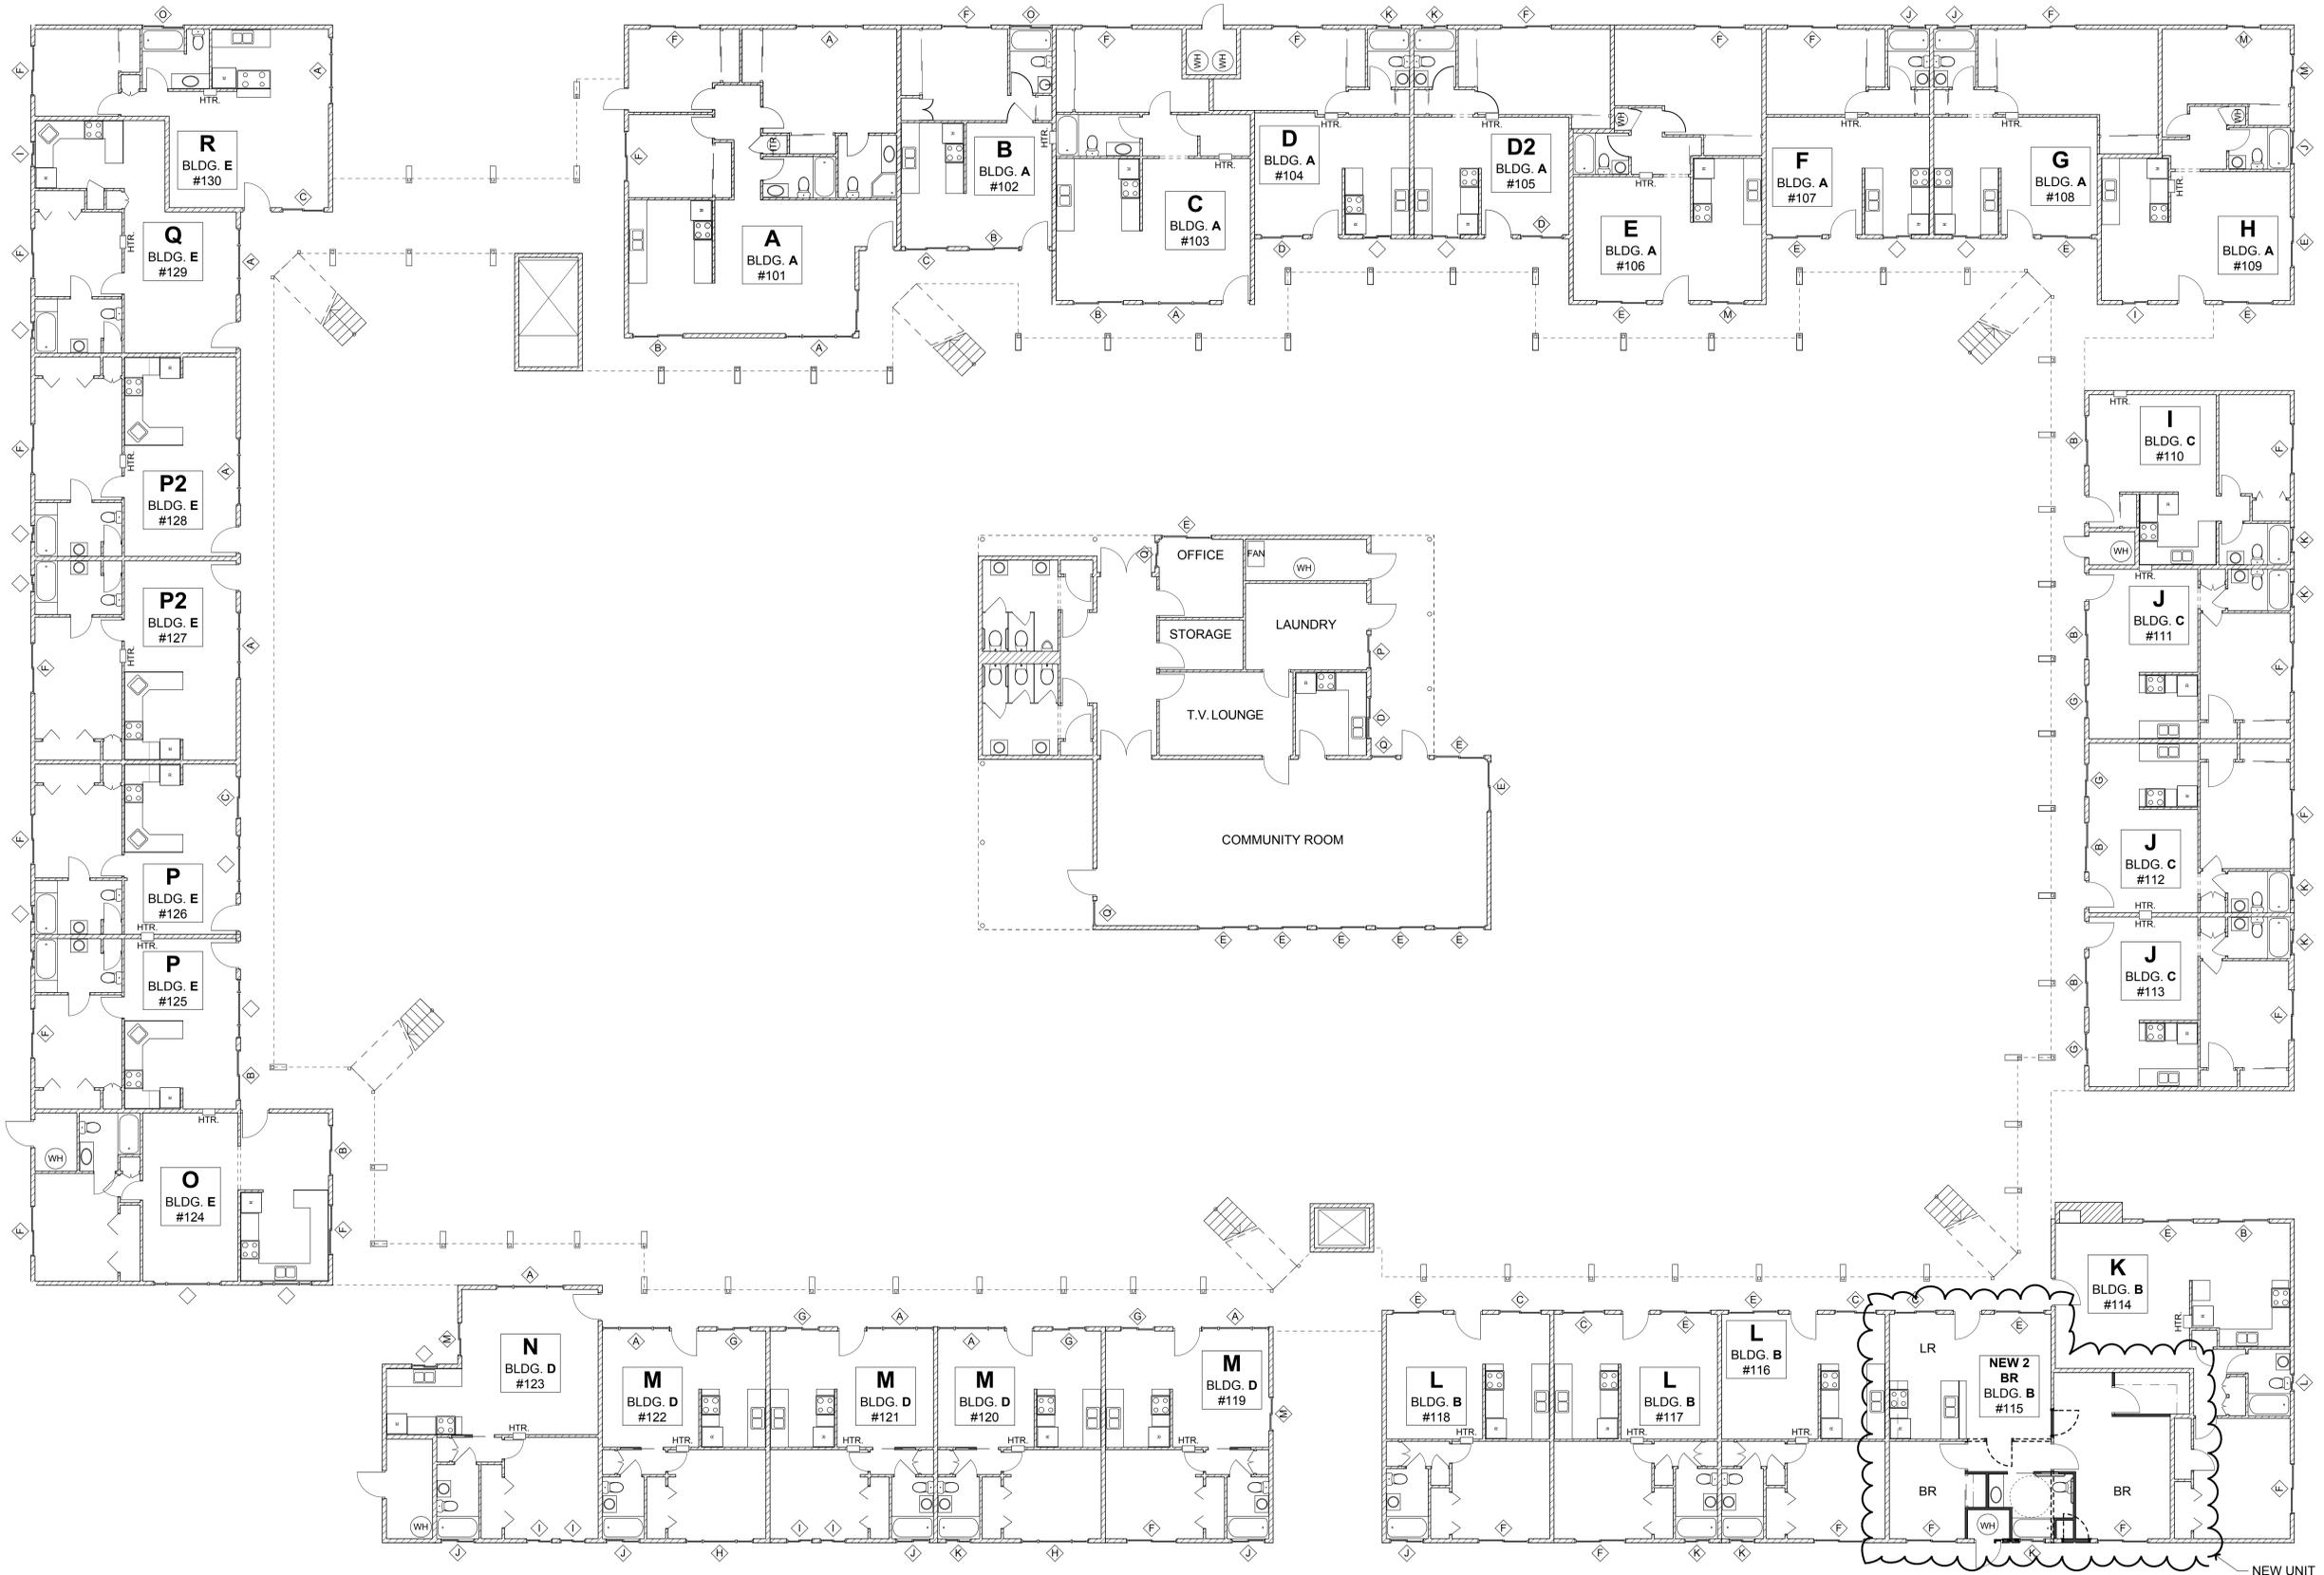

REVISION	
BID SET	11/21/12

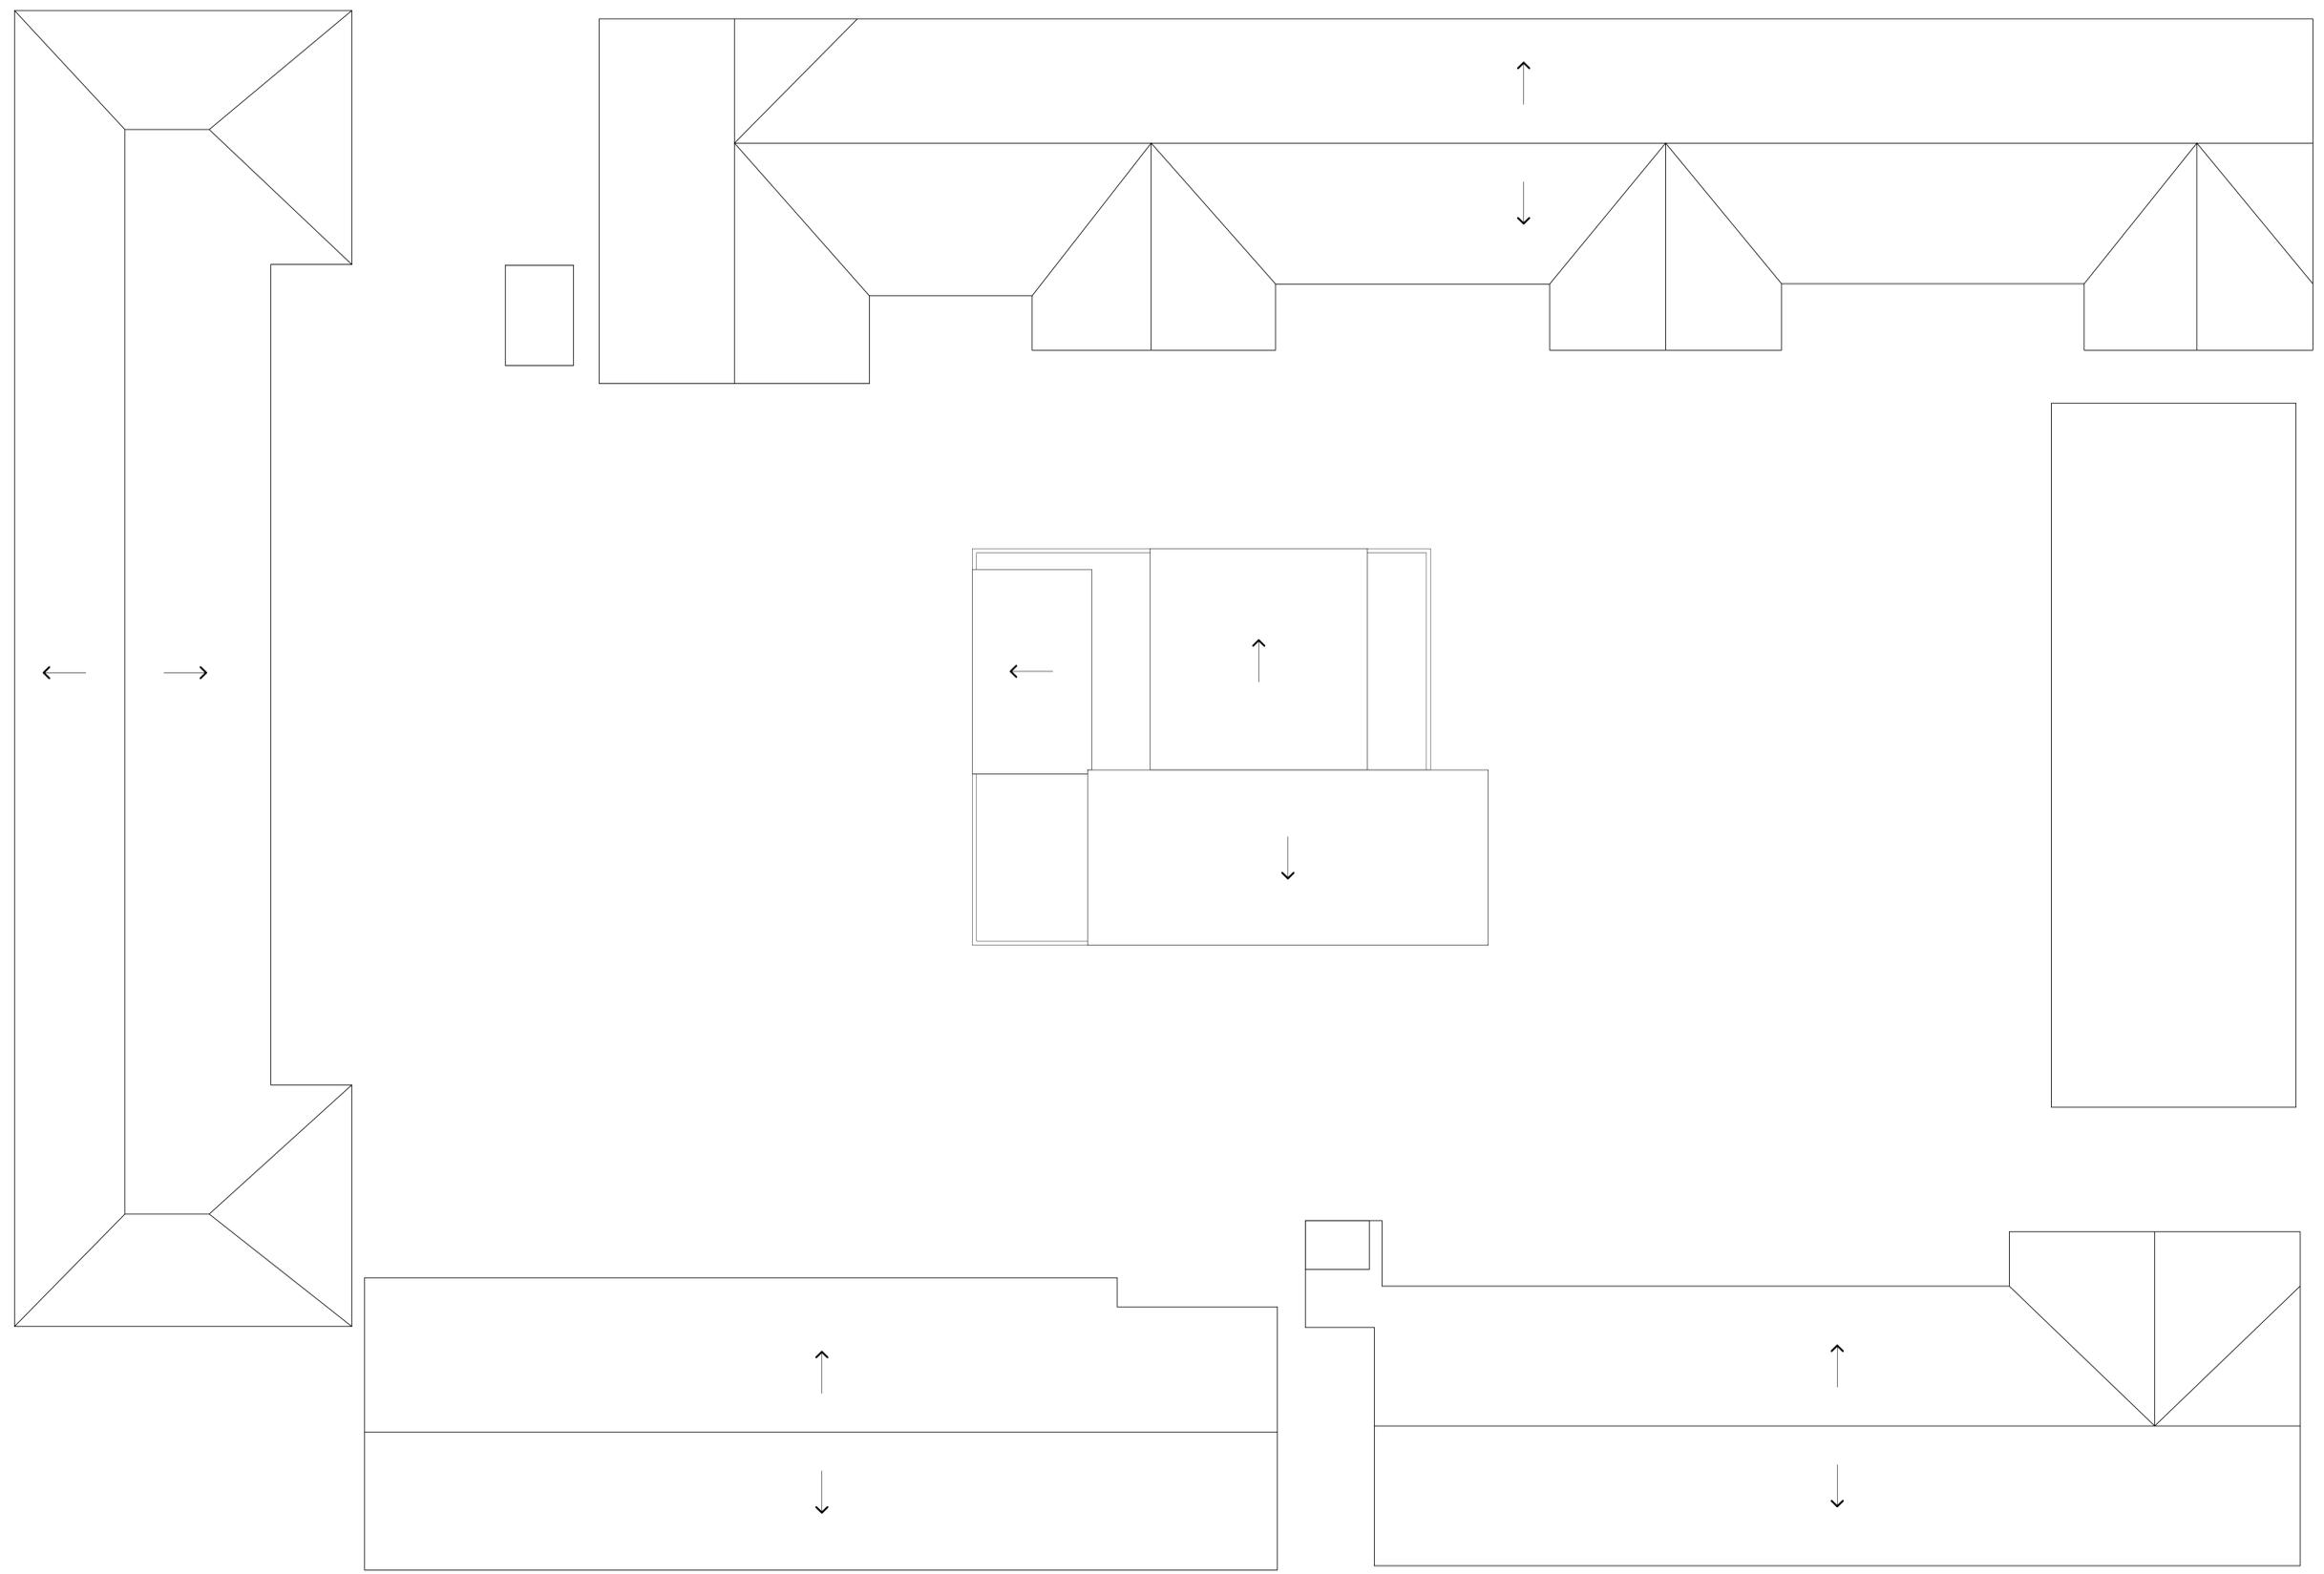

SCALE: 1/8" = 1'-0"

**KEY**

N

EXISTING WALL

NEW WALL


DEMO WALL

THIS DRAWING OR DRAWINGS AND EACH AND ALL OF THE DESIGNS INCLUDED THEREIN ARE THE PERSONAL PROPERTY OF VORETZKY BARDOVI UNNELL ARCHITECTS, INC. AND ARE SUBMITTED AND ACCEPTED UPON THE UNDERSIGNED'S AND CONSENT THAT THE SAME ARE NOT TO BE COPIED, REPRODUCED, OR OTHERWISE USED OR DISCLOSED OF ANY KIND OR MANNER, IN WHOLE OR IN PART, FOR ANY PURPOSES WITHOUT THE WRITTEN CONSENT OF VORETZKY BARDOVI UNNELL ARCHITECTS, INC.


SUCH ACCEPTANCE SHALL CONSTITUTE AN ADMISSION OF THE EXCLUSIVE OWNERSHIP AND PROPERTY RIGHTS OF VORETZKY BARDOVI UNNELL ARCHITECTS, INC. AND TO THE DRAWING OR DRAWINGS AND DESIGNS INCLUDED THEREIN.

DATE 12/6/2012  
DRAWN BY  
CHECKED BY  
PROJECT NUMBER 1328


REVISION	
BID SET	11/21/12

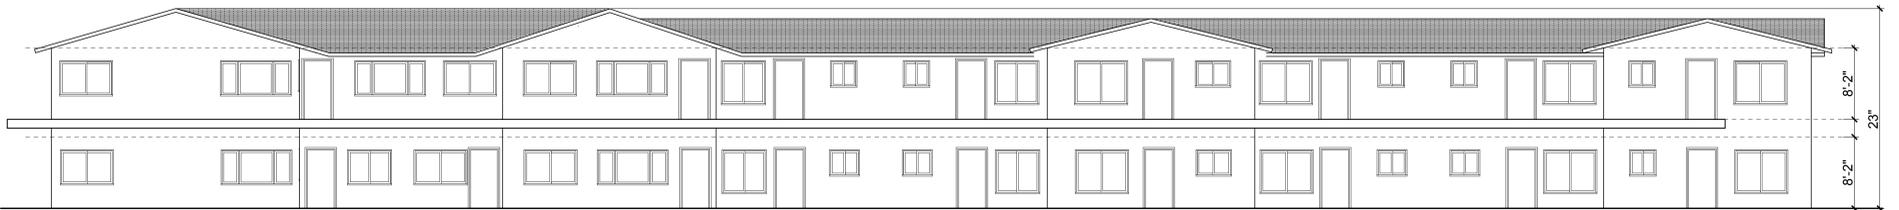


A EAST  
SCALE: 1/8" = 1'-0" 2

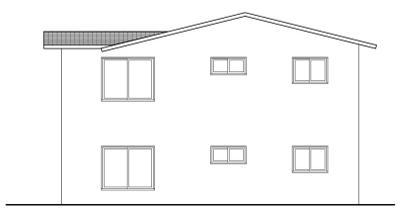


A NORTH 1  
SCALE: 1/8" = 1'-0"

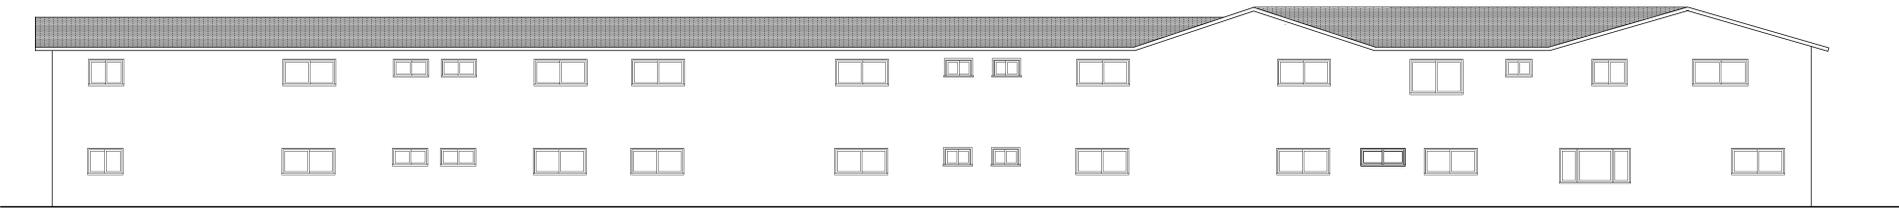


A WEST 4  
SCALE: 1/8" = 1'-0"

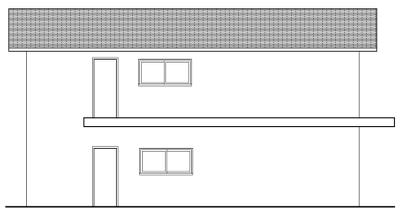


A SOUTH 3  
SCALE: 1/8" = 1'-0"

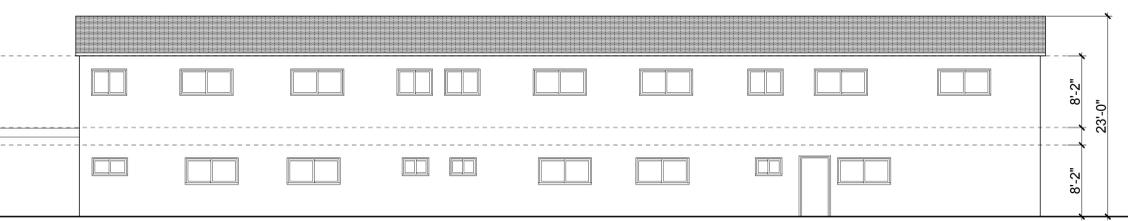


B EAST 6  
SCALE: 1/8" = 1'-0"

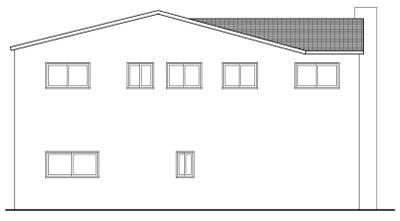

B NORTH 5  
SCALE: 1/8" = 1'-0"

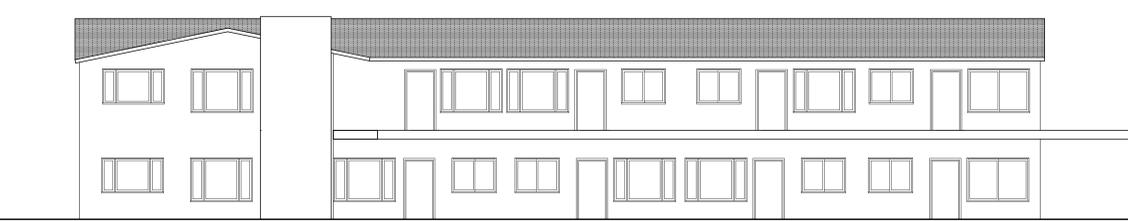

B WEST 8  
SCALE: 1/8" = 1'-0"

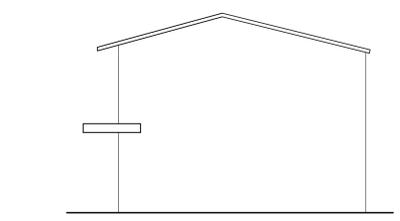


B SOUTH 7  
SCALE: 1/8" = 1'-0"

THIS DRAWING OR DRAWINGS AND EACH AND ALL OF THE  
DESIGNS INCLUDED HEREIN ARE THE PERSONAL PROPERTY  
OF VORETZKY BARDOVI UNNELL ARCHITECTS, AND ARE  
SUBMITTED AND ACCEPTED UPON THE UNDERSIGNED AND  
CONSENT THAT THE SAME ARE NOT TO BE COPIED,  
REPRODUCED, OR OTHERWISE USED OR DISPOSED OF  
WHOLLY OR PARTIALLY, IN WHOLE OR IN PART, FOR ANY  
PURPOSES WHATSOEVER.


SUCH ACCEPTANCE SHALL CONSTITUTE AN ADMISSION OF  
THE EXCLUSIVE OWNERSHIP AND PROPERTY RIGHTS OF  
VORETZKY BARDOVI UNNELL ARCHITECTS, IN AND TO  
THE DRAWING OR DRAWINGS AND DESIGNS  
INCLUDED THEREIN.

DATE 12/6/2012  
DRAWN BY  
CHECKED BY  
PROJECT NUMBER 1328


REVISION	
BID SET	11/21/12

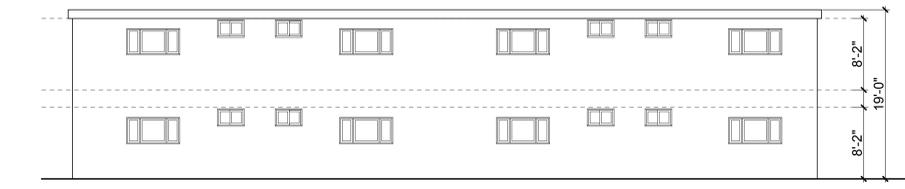


C NORTH  
SCALE: 1/8" = 1'-0" ②

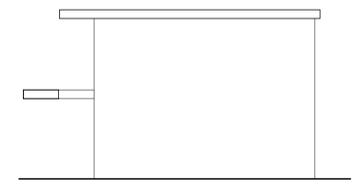


C EAST ①  
SCALE: 1/8" = 1'-0"

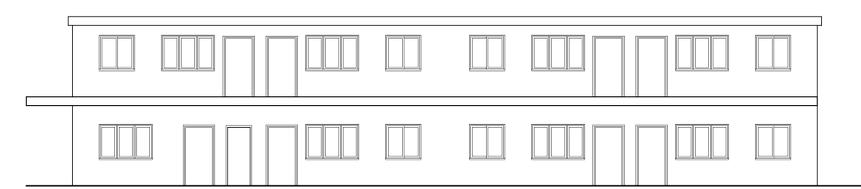


C SOUTH ④  
SCALE: 1/8" = 1'-0"

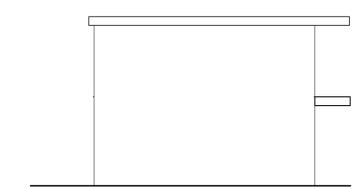


C WEST ③  
SCALE: 1/8" = 1'-0"

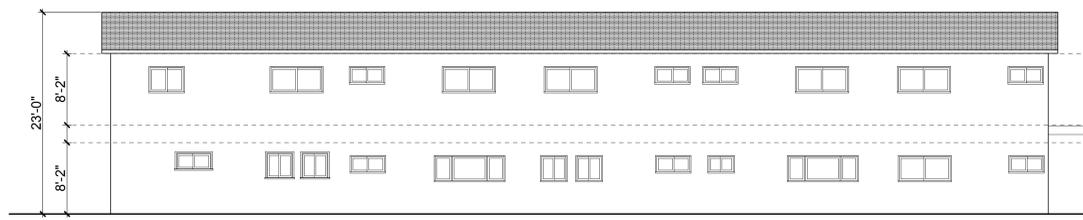


D EAST ⑥  
SCALE: 1/8" = 1'-0"

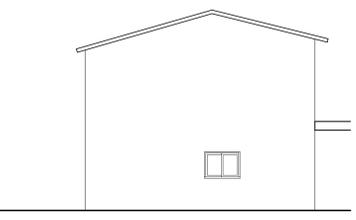

D NORTH ⑤  
SCALE: 1/8" = 1'-0"

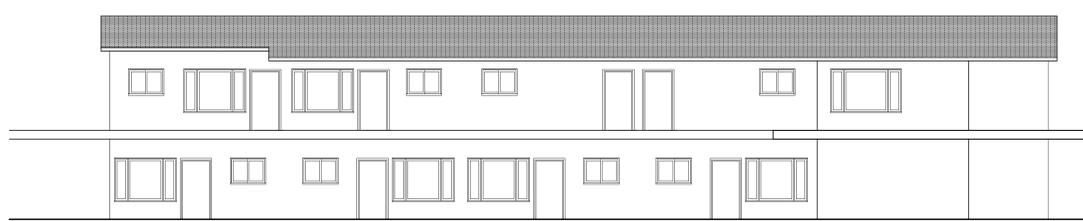

D WEST ⑧  
SCALE: 1/8" = 1'-0"

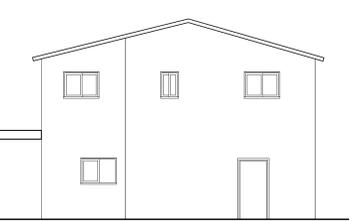


D SOUTH ⑦  
SCALE: 1/8" = 1'-0"


THIS DRAWING (OR DRAWINGS) AND EACH AND ALL OF THE  
 DESIGNS INCLUDED THEREIN ARE THE PERSONAL PROPERTY  
 OF VORETZKY BARDOVI UNNELL ARCHITECTS, INC. AND ARE  
 SUBMITTED AND ACCEPTED UPON THE UNDERSIGNED'S AND  
 CONSENT THAT THE SAME ARE NOT TO BE COPIED,  
 REPRODUCED, OR OTHERWISE USED OR DISPLAYED OF  
 ANY KIND OR MANNER, IN WHOLE OR IN PART, FOR ANY  
 PURPOSES UNRELATED TO THE PROJECT.  
 SUCH ACCEPTANCE SHALL CONSTITUTE AN ADMISSION OF  
 THE EXCLUSIVE OWNERSHIP AND PROPERTY RIGHTS OF  
 VORETZKY BARDOVI UNNELL ARCHITECTS, INC. AND TO  
 THE DRAWING (OR DRAWINGS) AND DESIGNS  
 INCLUDED THEREIN.

DATE 12/6/2012  
 DRAWN BY  
 CHECKED BY  
 PROJECT NUMBER 1328


REVISION	
BID SET	11/21/12

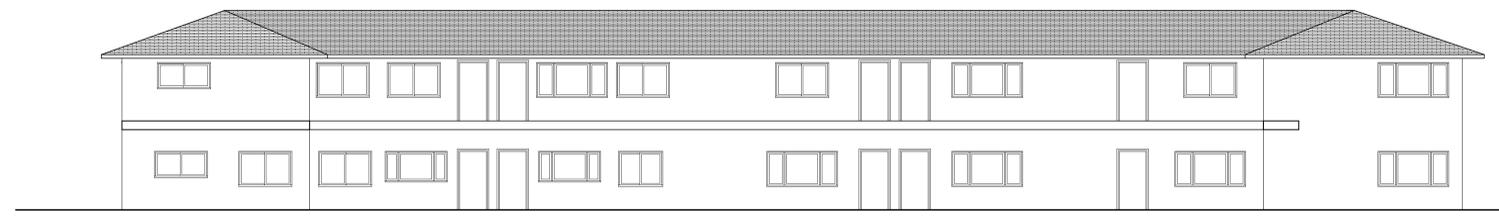


E NORTH 2  
 SCALE: 1/8" = 1'-0"

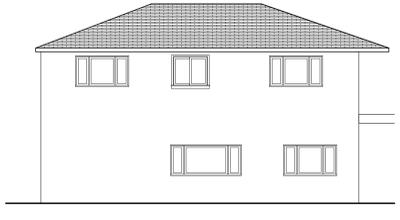


E EAST 1  
 SCALE: 1/8" = 1'-0"

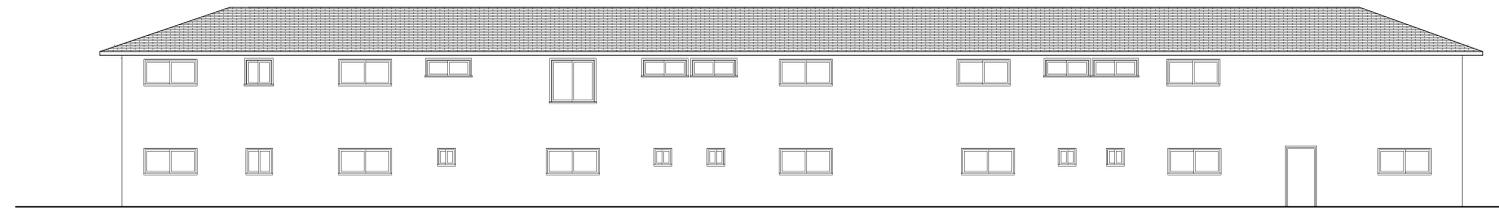


E SOUTH 4  
 SCALE: 1/8" = 1'-0"

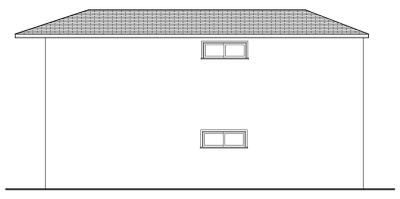


E WEST 3  
 SCALE: 1/8" = 1'-0"

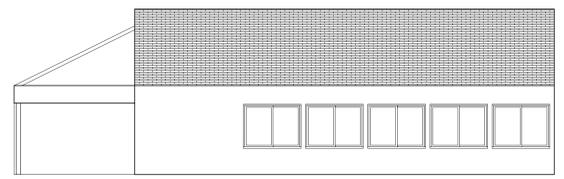


COMMUNITY CENTER EAST 6  
 SCALE: 1/8" = 1'-0"

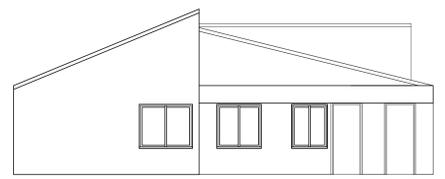

COMMUNITY CENTER NORTH 5  
 SCALE: 1/8" = 1'-0"

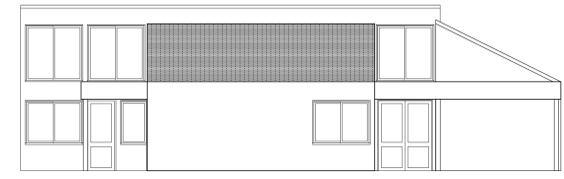

COMMUNITY CENTER WEST 8  
 SCALE: 1/8" = 1'-0"

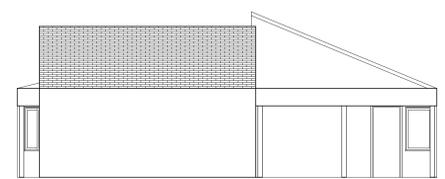

COMMUNITY CENTER SOUTH 7  
 SCALE: 1/8" = 1'-0"