



Department of Regional Planning
320 West Temple Street
Los Angeles, California 90012

PROJECT NUMBER

R2013-00954-(2)

HEARING DATE

TBD

REQUESTED ENTITLEMENTS

Vesting Tentative Parcel Map No. 071909
Housing Permit No. 201300001
Environmental Assessment No. 201300084

SUBDIVISION COMMITTEE REPORT

OWNER / APPLICANT/SUBDIVIDER

LA County CDC/Mayan Development/Dream America
Community Development Corporation

MAP/EXHIBIT DATE:

02-12-2014

SCM REPORT DATE:

05-11-2014

SCM DATE:

05-13-2013
(Reports Only)

PROJECT OVERVIEW

Create two single family lots over .24 gross acres and an administrative housing permit to request on-menu and off-menu incentives for a 100-percent affordable housing project.

MAP STAGE

Tentative: Revised: Amendment: Amended : Modification to : Other:
Exhibit %A+ Recorded Map

MAP STATUS

Initial: 1st Revision: 2nd Revision: Additional Revisions (requires a fee):

LOCATION

1932 E. 119th Street, Willowbrook

ACCESS

119th Street

ASSESSORS PARCEL NUMBER(S)

6150-007-902

SITE AREA

10,501 gross (10,001 net) square feet

GENERAL PLAN / LOCAL PLAN

Category 2 (6-12 du/ac)

ZONED DISTRICT

Willowbrook-Enterprise

SUP DISTRICT

2

LAND USE DESIGNATION

Countywide

ZONE

R-1

PROPOSED UNITS (DU/AC)

2

MAX DENSITY/UNITS (DU/AC)

3

COMMUNITY STANDARDS DISTRICT

Willowbrook

ENVIRONMENTAL DETERMINATION (CEQA)

Pending

SUBDIVISION COMMITTEE DEPARTMENT CLEARANCE

<u>Department</u>	<u>Status</u>	<u>Contact</u>
Regional Planning	Cleared	Tyler Montgomery (213) 974-6433 tmontgomery@planning.lacounty.gov
Public Works	Hold	Henry Wong (626) 458-4961 hwong@dpw.lacounty.gov
Fire	Cleared	Juan Padilla (323) 890-4243 jpadilla@fire.lacounty.gov
Parks & Recreation	Cleared	Clement Lau (213) 351-5120 clau@parks.lacounty.gov
Public Health	Cleared	Vicente Banada (626) 430-5381 vbanada@ph.lacounty.gov

SUBDIVISION COMMITTEE STATUS

Tentative Map Revision Required: Reschedule for Subdivision Committee Meeting:
Exhibit Map Revision Required: Reschedule for Subdivision Committee Reports Only:
Revised Application Required: Other Holds (see below):

PM 071909 Requested Incentives Housing Permit No. 201300001			
Development Standards		Required	Proposing
Table D Incentives (on-menu, max 3)	Side Setback (max 20% reduction)	5 ft	Parcel 1- 4 ft west side (20% reduction)
	Lot Size (max 50% reduction)	5,000 sq ft	Parcel 1- 3,186 sq ft (36% reduction)
	Lot Width (max 50% reduction)	50 ft	Parcel 1- 35 ft (30% reduction)
Additional Incentives (off-menu, max 3)	Frontage	Same as average width	Parcel 1- 35 ft Parcel 2- 15 ft
	Side Setbacks	5 feet	Parcel 1- 3 ft east side setback (40% reduction)

It is recommended that this tentative map not be approved at this time. This recommendation is based upon information or lack of information that is available concerning the subject property. The removal of this recommendation is contingent upon the submission and satisfactory review of the following:

- (1) As previously requested, provide an approved hydrology report and Low Impact Development Plan. Please see attached Drainage review sheet (Comments 1 and 3) for comments and requirements.
- (2) Please see attached Grading review sheet (Comment 2) for comments and requirements.
- (3) A revised tentative map and a revised exhibit map is required to show the following additional items:
 - a. Please see attached Drainage review sheet (Comment 2) for comments and requirements.
 - b. Please see attached Grading review sheet (Comment 1) for comments and requirements.

HW

Prepared by John Chin
pm71909L-rev2.doc
<http://planning.lacounty.gov/case/view/r2013-00954/>

Phone (626) 458-4918

Date 03-10-2014



COUNTY OF LOS ANGELES DEPARTMENT OF PUBLIC WORKS
LAND DEVELOPMENT DIVISION
HYDROLOGY UNIT

PARCEL MAP NO. 71909

TENTATIVE MAP DATED 02/12/14
EXHIBIT MAP DATED 02/12/14

Approval and clearance of the tentative map is subjected to compliance with the following **drainage** comments:

1. Prior to tentative map approval for drainage, submit a hydrology report showing the extent of drainage impacts and provide mitigation acceptable to the County. The analysis should address increases in runoff, any change in drainage patterns, and the capacity of existing storm drain facilities. Provide line identification of all proposed drainage facilities. Preliminary soils and geology reports related to debris, retention, and detention basins may be required based on geographic and adverse geotechnical conditions. Provide engineering calculations to support sizing of debris, retention, and detention basins. Show slopes for existing and proposed streets and/or driveways. Provide a drainage/grading covenant for any offsite work.
 - The latest Hydrology Report was reviewed on 03/05/14 and was not approved.
2. Prior to tentative map approval for drainage, submit a revised tentative map showing clear and legible contour lines, existing offsite elevations and proposed onsite elevations at the property line, offsite drainage patterns, and existing & proposed drainage patterns. Show and label all existing Los Angeles County drainage systems and easements.
3. A Low Impact Development (LID) Plan (as part of the hydrology report) is required prior to the tentative approval of the map.
 - Per County Code Section 12.84.460 comply with LID requirements and provide calculations in accordance with the Low Impact Development Standards Manual which can be found at http://dpw.lacounty.gov/wmd/LA_County_LID_Manual.pdf

By

Ernesto J Rivera

Date 03/06/14 Phone (626) 458-4921

It is recommended that this tentative map not be approved at this time. This recommendation is based upon information or lack of information that is available concerning the subject property. The removal of this recommendation is contingent upon the submission and satisfactory review of the following:

1. A revised tentative map and/or exhibit map is required to show the following additional items:
 - a. Survey information shows that the existing condition of the project site receives flows from off-site on both sides of the property. Do not obstruct the existing drainage pattern and show how to handle the off-site flows. Provide a cross-section at the westerly boundary.
2. As previously requested, approval of the latest hydrology study by the Storm Drain and Hydrology Section of Land Development Division.

DR

Name Diego Rivera Date 03/10/2014 Phone (626) 458-4921
P:\dpub\SUBPCHECK\Grading\Tentative Map Reviews\71909g-rev2.doc

TITLE INFORMATION

THE TITLE INFORMATION SHOWN HEREON IS PER PRELIMINARY REPORT NO. NHSC-3976163 (29) DATED AUGUST 1, 2013, ISSUED BY FIRST AMERICAN TITLE COMPANY, CORONA, CALIFORNIA (TITLE OFFICER: HUGO TELLO, TELEPHONE (951) 256-5883. NO RESPONSIBILITY OF CONTENT, COMPLETENESS OR ACCURACY OF SAID REPORT IS ASSUMED BY THIS MAP OR THE SURVEYOR.

LEGAL DESCRIPTION

REAL PROPERTY IN THE UNINCORPORATED ARE OF THE COUNTY OF LOS ANGELES, STATE OF CALIFORNIA, DESCRIBED AS FOLLOWS:

LOT 121 OF THE SPRINGDALE TRACT, IN THE COUNTY OF LOS ANGELES, STATE OF CALIFORNIA, AS PER MAP RECORDED IN BOOK 6, PAGE 194, OF MAPS, IN THE OFFICE OF COUNTY RECORDER OF SAID COUNTY.

TITLE EXCEPTIONS AND EASEMENTS

1-3. TAXES

4. COVENANTS, CONDITIONS, RESTRICTIONS AND EASEMENTS IN THE DOCUMENT RECORDED IN BOOK 2812, PAGE 83, OF OFFICIAL RECORDS. (EASEMENT TO REMAIN)


THE LOCATION OF THE EASEMENT CANNOT BE DETERMINED FROM RECORD INFORMATION.

5. A SUBSURFACE OIL AND GAS LEASE, RECORDED NOVEMBER 21, 1975, AS INSTRUMENT NO. 4616 OF OFFICIAL RECORDS.

DEFECTS, LIENS, ENCUMBRANCES OR OTHER MATTERS AFFECTING THE LEASEHOLD ESTATE, WHETHER OR NOT SHOWN BY THE PUBLIC RECORDS.

6. WATER RIGHTS, CLAIMS OR TITLE TO WATER, WHETHER OR NOT SHOWN BY THE PUBLIC RECORD.

7. RIGHTS OF PARTIES IN POSSESSION.

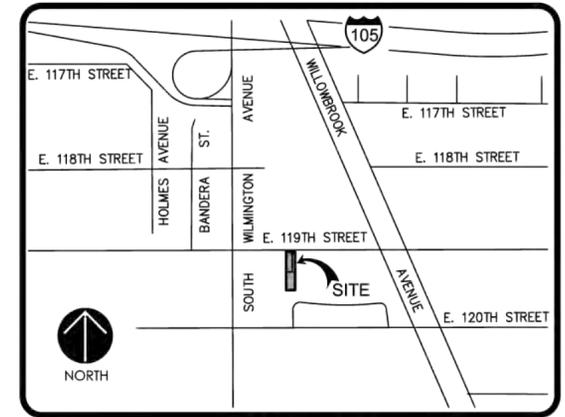

VICINITY MAP
NOT TO SCALE

LEGEND

	PROPERTY LINE
	CENTERLINE
	EASEMENT
	PROPOSED LOT LINE
	ADJACENT PROPERTY
	BLOCK WALL

ABBREVIATIONS

BW	BACK OF WALK
EG	EDGE OF GUTTER
FG	FINISHED GRADE
FL	FLOW LINE
FS	FINISHED SURFACE
TC	TOP OF CURB
WM	WATER METER
WV	WATER VALVE

SYMBOL LEGEND

	FIRE HYDRANT
	POWER POLE
	TREE
	WATER VALVE

PROPERTY ADDRESS

1932 EAST 119TH STREET
LOS ANGELES, CA 90059

ASSESSOR'S PARCEL No.

6150-007-902

OWNER

COMMUNITY DEVELOPMENT COMMISSION OF THE COUNTY OF LOS ANGELES, A PUBLIC BODY CORPORATE AND POLITICAL

CONTACT PERSON:
ISMAEL MAYANS
MAYANS DEVELOPMENT
22343 LA PALMA AVENUE SUITE 132
YORBA LINDA, CA 92887
PH. (714) 692-1900
FAX (714) 692-1933
EMAIL: ismael@maysdevelopment.com

BENCHMARK

LOS ANGELES COUNTY OF PUBLIC WORKS BM Y-11382
LOS ANGELES TAG IN CB 13 FT. S/O BCR @ SW COR OF IMPERIAL HIGHWAY & WILMINGTON AVENUE

ELEVATION = 94.422' U.S. SURVEY FEET (NAVD'88 PUBLISHED, 2005)

ENGINEER/SURVEYOR

PASCAL APOTHELOZ, PLS# 7734
DRC ENGINEERING, INC. A PUBLIC BODY CORPORATE AND POLITICAL
160 S. OLD SPRINGS ROAD
SUITE 210
ANAHEIM, CA 92808
PH. (714) 685-6860
FAX (714) 685-6801
EMAIL: papotheloz@drc-eng.com



FLOOD ZONE

THE LAND SHOWN ON THIS SURVEY LIES WITHIN FLOOD ZONE "X", BEING DESCRIBED AS "AREAS DETERMINED TO BE OUTSIDE THE 0.2% ANNUAL CHANCE FLOODPLAIN; PER FLOOD INSURANCE RATE MAP (FIRM) - COMMUNITY PANEL NUMBER 06037C1815F, DATED SEPTEMBER 26, 2008.

BASIS OF BEARINGS

THE BEARINGS SHOWN HEREON ARE BASED ON THE SOUTHERLY LINE OF 119TH STREET PER THE SPRINGDALE TRACT, AS PER MAP RECORDED IN BOOK 6, PAGE 194, OF MAPS, RECORDS OF LOS ANGELES COUNTY, BEING WEST.

EXISTING ZONING

THE PROPERTY SHOWN HEREON IS ZONED "R1 / SINGLE FAMILY RESIDENCE" PER THE COUNTY OF LOS ANGELES ZONING ORDINANCE.

PARCEL AREAS

TOTAL SITE AREAS
SITE BEFORE DEDICATIONS 10,501 SF / 0.24 AC
DEDICATIONS 500 SF
SITE AFTER DEDICATIONS 10,001 SF / 0.23 AC

PARCEL AREAS (AFTER DEDICATIONS)
PARCEL 1 GROSS 3,445 SF / 0.08 AC
PARCEL 1 SHARED DRIVEWAY 259 SF
PARCEL 1 NET 3,186 SF / 0.07 AC



PARCEL 2 GROSS 6,556 SF / 0.15 AC
PARCEL 2 SHARED DRIVEWAY 1,378 SF
PARCEL 2 NET 5,178 SF / 0.12 AC

EASEMENTS

- [A] INDICATES PROPOSED OFFER OF STREET DEDICATION
- [B] INDICATES PROPOSED SHARED ACCESS AND PRIVATE UTILITY EASEMENT BETWEEN PARCEL 1 AND PARCEL 2

NOTE

SEE HOUSING PERMIT SITE PLAN FOR LIST OF REQUESTED INCENTIVES TO MODIFY REQUIRED FRONTAGE, AVERAGE WIDTH, AND LOT SIZE.

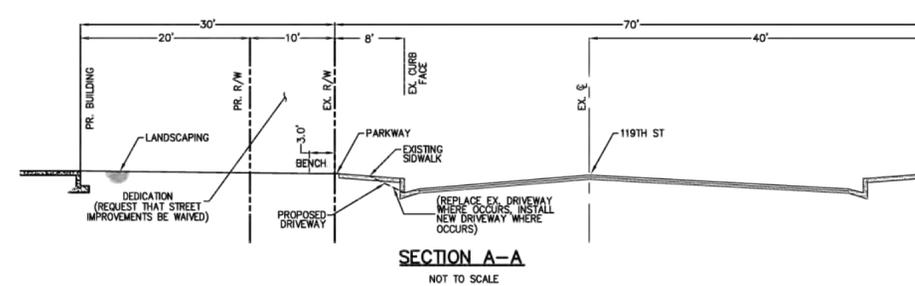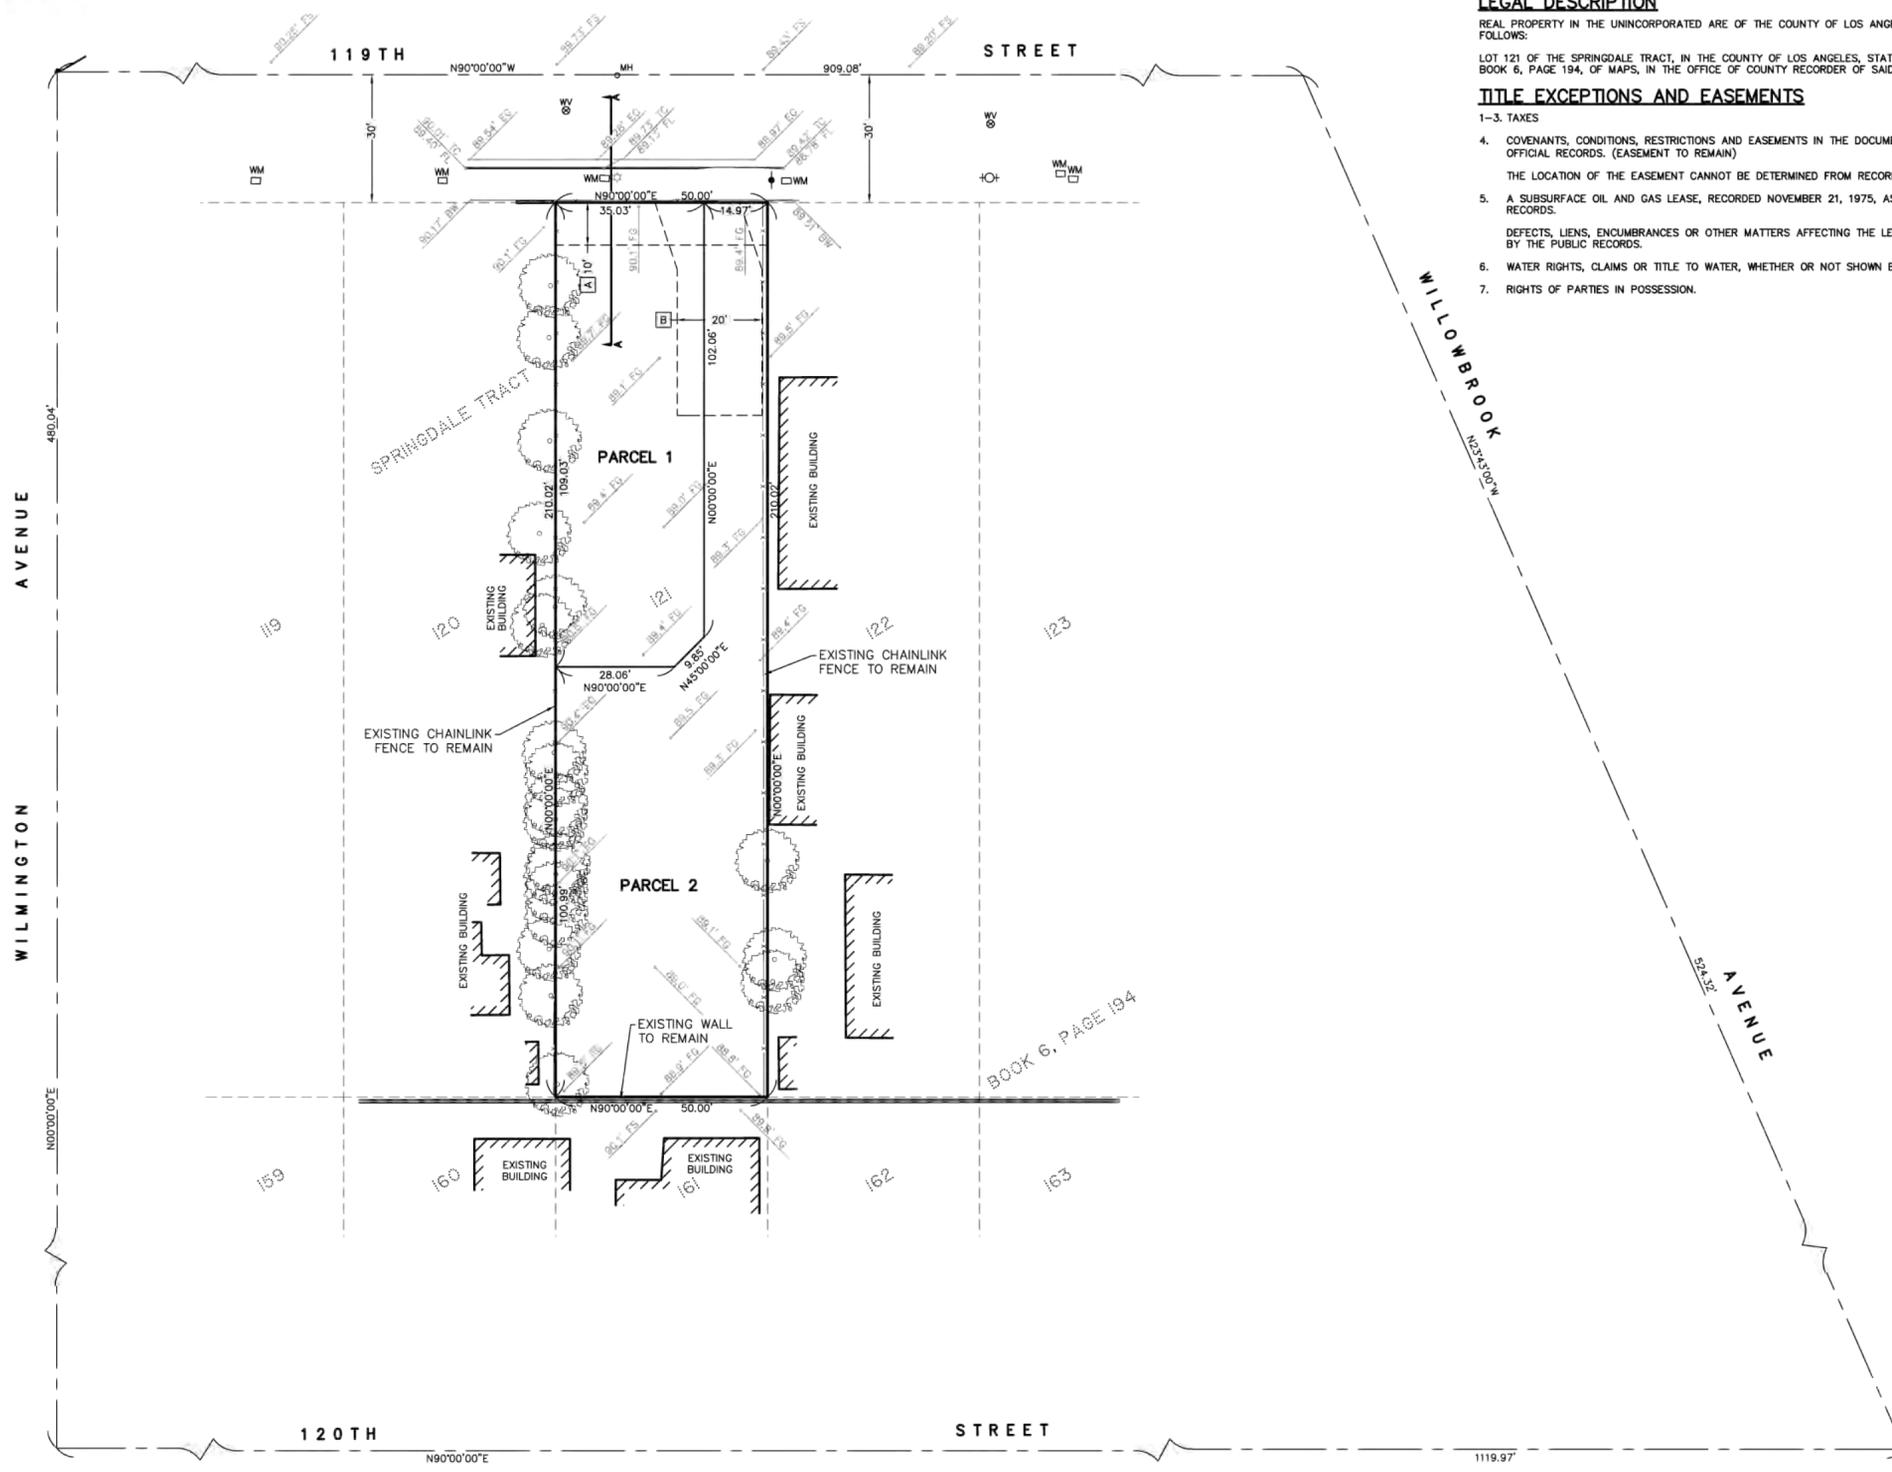


DRC
DRC Engineering, Inc.
Civil Engineering/Land Surveying/Land Planning
160 S. Old Springs Road, Ste. 210
Anaheim Hills, California 92808
(714) 685-6860

FEBRUARY, 2014
SCALE: 1" = 20'
JOB NO. 11-439G

MINOR LAND DIVISION
VESTING TENTATIVE PARCEL MAP NO. 71909
TO ACCOMPANY HOUSING PERMIT SITE PLAN
IN THE UNINCORPORATED COUNTY OF LOS ANGELES, STATE OF CALIFORNIA
BEING A MINOR LAND DIVISION OF LOT 121 OF THE SPRINGDALE TRACT, RECORDED IN BOOK 6, PAGE 194, OF MAPS, IN THE COUNTY OF LOS ANGELES, STATE OF CALIFORNIA

MINOR LAND DIVISION HOUSING PERMIT SITE PLAN TO ACCOMPANY VESTING TENTATIVE PARCEL MAP NO. 71909 HOUSING PERMIT NO. 201300001 EXHIBIT MAP

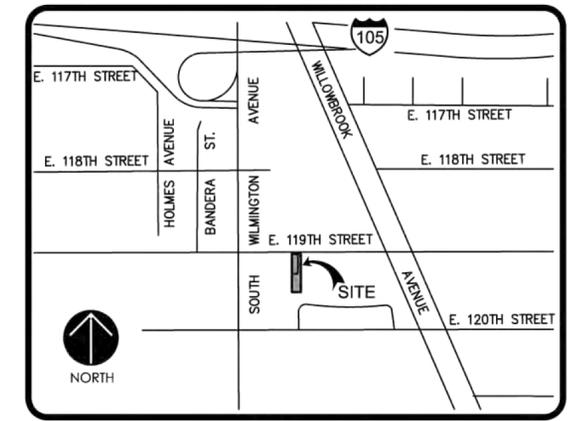

PROPERTY ADDRESS

1932 EAST 119TH STREET
LOS ANGELES, CA 90059

ASSESSOR'S PARCEL No.

6150-007-902

OWNER

COMMUNITY DEVELOPMENT COMMISSION OF
THE COUNTY OF LOS ANGELES, A PUBLIC
BODY CORPORATE AND POLITICAL

CONTACT PERSON:

ISMAEL MAYANS
MAYANS DEVELOPMENT
22343 LA PALMA AVENUE SUITE 132
TORBA LINDA, CA 92887
PH. (714) 692-1900
FAX (714) 692-1933
EMAIL: ismael@mayansdevelopment.com

BENCHMARK

LOS ANGELES COUNTY OF PUBLIC WORKS BM Y-11382

LOS ANGELES TAG IN CB 13 FT. S/O BCR @ SW COR OF IMPERIAL
HIGHWAY & WILMINGTON AVENUE

ELEVATION = 94.422' U.S. SURVEY FEET (NAVD'88 PUBLISHED, 2005)

ENGINEER/SURVEYOR

PASCAL APOTHELOZ, PLS# 7734

DRC ENGINEERING, INC

160 S. OLD SPRINGS ROAD
SUITE 210

ANAHEIM, CA 92808

PH. (714) 685-6860

FAX (714) 685-6801

EMAIL: papotheloz@drc-eng.com



FLOOD ZONE

THE LAND SHOWN ON THIS SURVEY LIES WITHIN FLOOD ZONE "X", BEING DESCRIBED AS
"AREAS DETERMINED TO BE OUTSIDE THE 0.2% ANNUAL CHANCE FLOODPLAIN; PER FLOOD
INSURANCE RATE MAP (FIRM) - COMMUNITY PANEL NUMBER 06037C1815F, DATED SEPTEMBER
26, 2008.

BASIS OF BEARINGS

THE BEARINGS SHOWN HEREON ARE BASED ON THE SOUTHERLY LINE OF 119TH STREET PER THE
SPRINGDALE TRACT, AS PER MAP RECORDED IN BOOK 6 PAGE 194, OF MAPS, RECORDS OF LOS
ANGELES COUNTY, BEING WEST.

EXISTING ZONING

THE PROPERTY SHOWN HEREON IS ZONED "R1 / SINGLE FAMILY RESIDENCE"
PER THE COUNTY OF LOS ANGELES ZONING ORDINANCE.

PARCEL AREAS

TOTAL SITE AREAS
SITE BEFORE DEDICATIONS 10,501 SF / 0.24 AC
DEDICATIONS 500 SF
SITE AFTER DEDICATIONS 10,001 SF / 0.23 AC

PARCEL AREAS (AFTER DEDICATIONS)
PARCEL 1 GROSS 3,445 SF / 0.08 AC
PARCEL 1 SHARED DRIVEWAY 259 SF / 0.07 AC
PARCEL 1 NET 3,186 SF / 0.07 AC

PARCEL 2 GROSS 6,556 SF / 0.15 AC
PARCEL 2 SHARED DRIVEWAY 1,378 SF
PARCEL 2 NET 5,178 SF / 0.12 AC

EARTHWORK
FILL 260 CUBIC YARDS
CUT 10 CUBIC YARDS
NET 250 CUBIC YARDS (IMPORT)

TITLE INFORMATION


THE TITLE INFORMATION SHOWN HEREON IS PER PRELIMINARY REPORT NO. NHSC-3976163 (29) DATED AUGUST 1, 2013,
ISSUED BY FIRST AMERICAN TITLE COMPANY, CORONA, CALIFORNIA (TITLE OFFICER: HUGO TELLO, TELEPHONE
(951) 256-5883. NO RESPONSIBILITY OF CONTENT, COMPLETENESS OR ACCURACY OF SAID REPORT IS ASSUMED BY THIS
MAP OR THE SURVEYOR.

LEGAL DESCRIPTION


REAL PROPERTY IN THE UNINCORPORATED ARE OF THE COUNTY OF LOS ANGELES, STATE OF CALIFORNIA, DESCRIBED AS
FOLLOWS:
LOT 121 OF THE SPRINGDALE TRACT, IN THE COUNTY OF LOS ANGELES, STATE OF CALIFORNIA, AS PER MAP RECORDED IN
BOOK 6, PAGE 194, OF MAPS, IN THE OFFICE OF COUNTY RECORDER OF SAID COUNTY.

EASEMENTS

A INDICATES PROPOSED OFFER OF STREET DEDICATION
B INDICATES PROPOSED SHARED ACCESS AND PRIVATE UTILITY EASEMENT
BETWEEN PARCEL 1 AND PARCEL 2

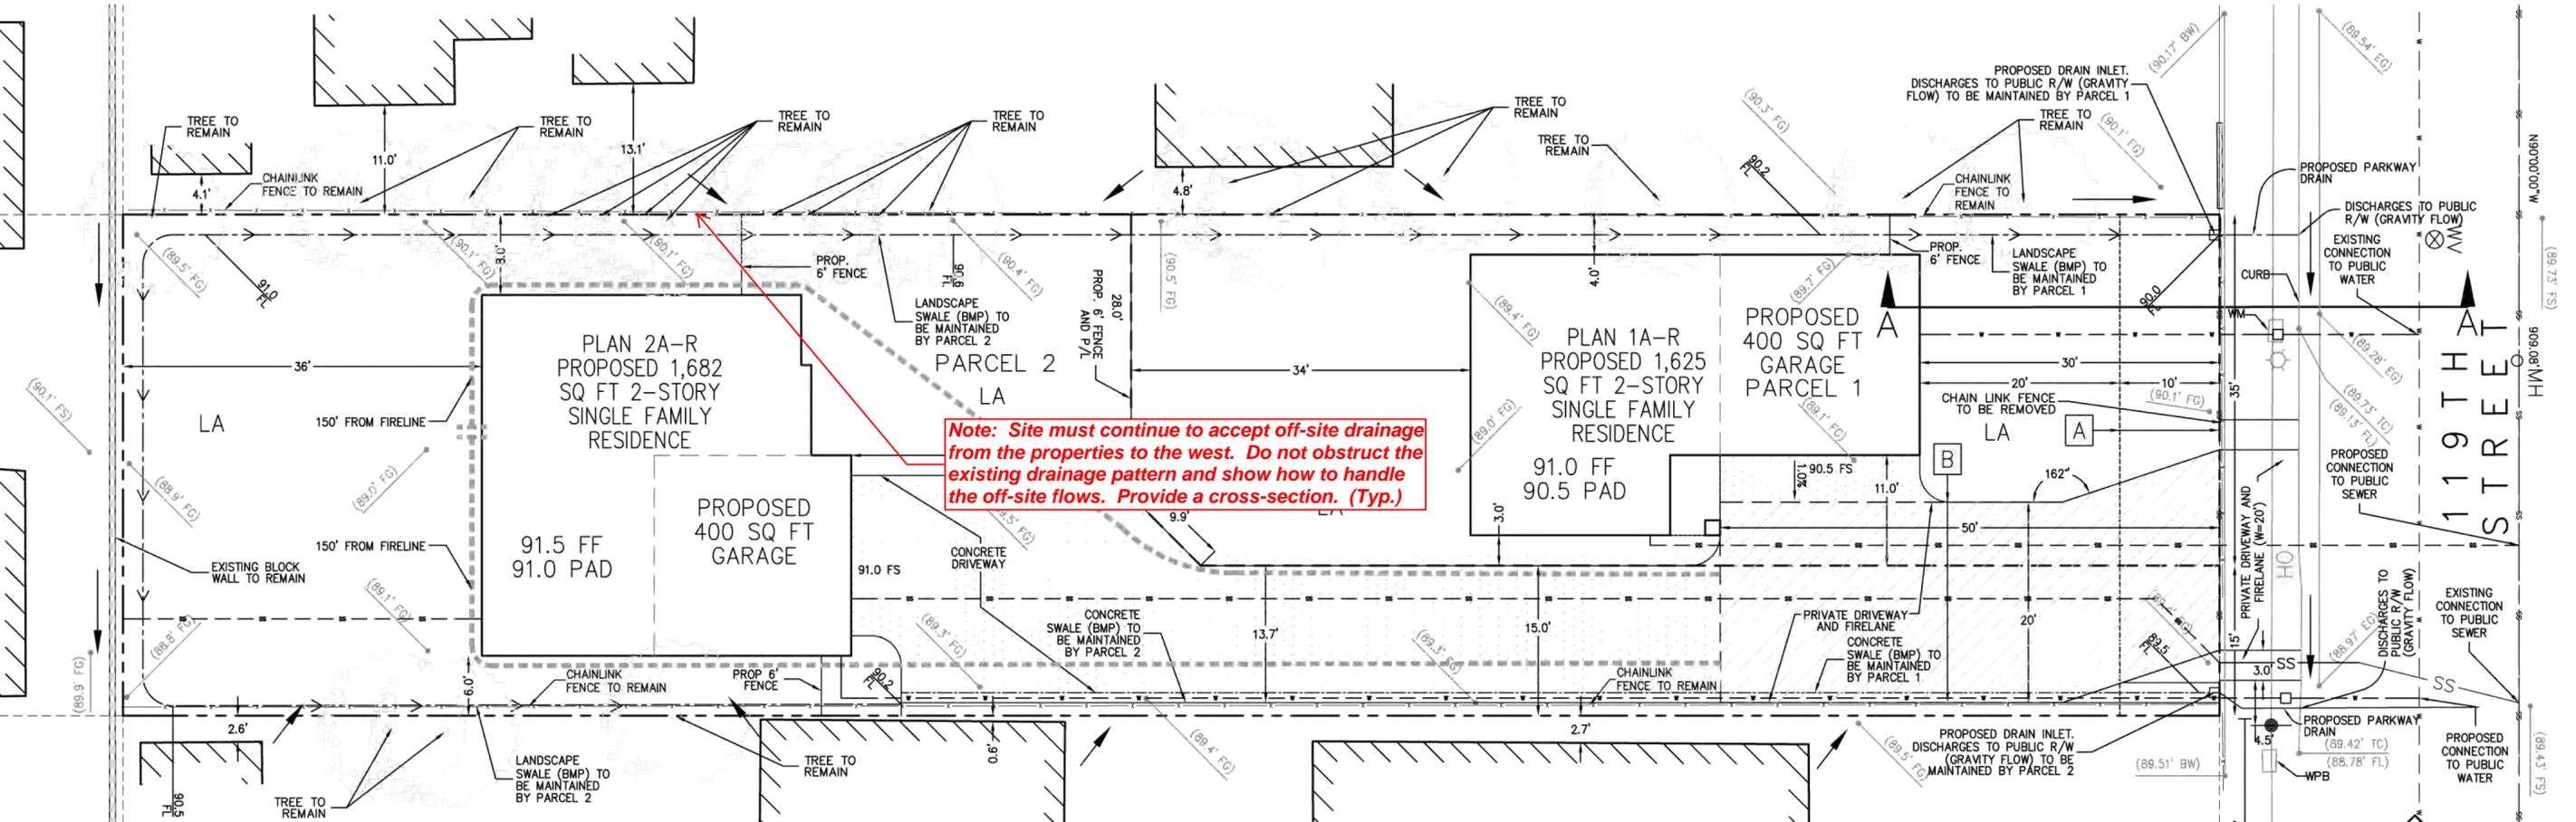

Note: Site must continue to accept off-site drainage from the properties to the west. Do not obstruct the existing drainage pattern and show how to handle the off-site flows. Provide a cross-section. (Typ.)

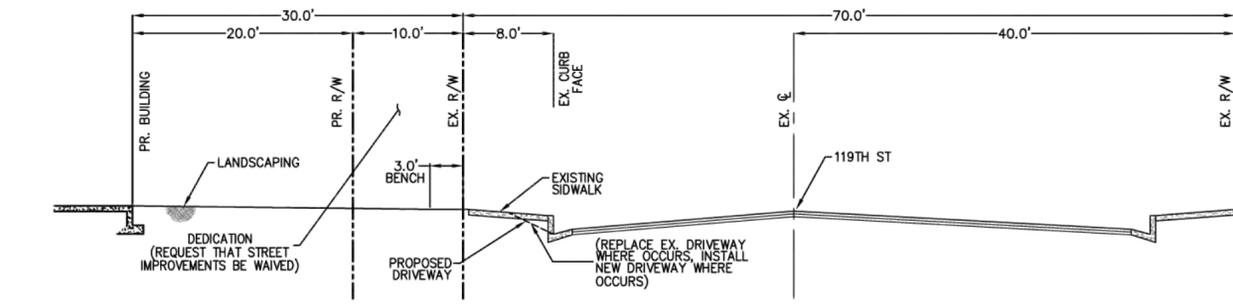

SECTION A-A
SCALE: 1/8" = 1'

LEGEND

- EXISTING PROPERTY LINE
- CENTER LINE
- EASEMENT
- EXISTING LOT LINE
- PROPOSED PARCEL LINES
- PROPOSED BUILDINGS
- FENCE
- OVERHEAD LINE
- BUILDING
- VAULT
- LIGHT POLE
- CATCH BASIN (DRAIN INLET)
- POWER POLE
- SINGLE TREE
- FIRE HYDRANT
- POWER POLE / STREET LIGHT
- GUY ANCHOR
- SIGN
- BLOCKWALL
- DIRECTION OF FLOW
- FIRE LANE
- HARDSCAPE
- DECIDUOUS TREE
- PALM TREE

PM 071909 REQUESTED INCENTIVES		
DEVELOPMENT STANDARDS	REQUIRED	PROPOSING
TABLE D INCENTIVES (ON-MENU, MAX 3)	SIDE SETBACK (MAX 20% REDUCTION)	5 FT. PARCEL 1-4 FT. WEST SIDE (20% REDUCTION)
	LOT SIZE (MAX 50% REDUCTION)	5,000 SQ. FT. PARCEL 1-3,186 SQ. FT. (36% REDUCTION)
	LOT WIDTH (MAX 50% REDUCTION)	50 FT. PARCEL 1-35 FT. (30% REDUCTION)
ADDITIONAL INCENTIVES (OFF-MENU, MAX 3)	FRONTAGE	SAME AS AVERAGE WIDTH PARCEL 1-35 FT. PARCEL 2-15 FT.
	SIDE SETBACKS	5 FT. PARCEL 1-3FT EAST SIDE

DRC Engineering, Inc.
Civil Engineering/Land Surveying/Land Planning
160 S. Old Springs Road, Ste. 210
Anaheim Hills, California 92808
(714) 685-6860

COUNTY OF LOS ANGELES
DEPARTMENT OF PUBLIC WORKS
LAND DEVELOPMENT DIVISION – SUBDIVISION
PARCEL MAP NO. 071909 (Rev.)

1/1

TENTATIVE MAP DATED 02-12-2014
EXHIBIT MAP DATED 02-12-2014

- If this recommendation of disapproval is changed to a recommendation of approval based on additional information, the following reports would be recommended for inclusion in the conditions of tentative approval:


Prepared by John Chin

Phone (626) 458-4918

Date 03-10-2014

pm71909L-rev2.doc
<http://planning.lacounty.gov/case/view/r2013-00954/>

The following reports consisting of ___ pages are the recommendations of Public Works.

The subdivision shall conform to the design standards and policies of Public Works, in particular, but not limited to the following items:

1. Details and notes shown on the tentative map are not necessarily approved. Any details or notes which may be inconsistent with requirements of ordinances, general conditions of approval, or Department policies must be specifically approved in other conditions, or ordinance requirements are modified to those shown on the tentative map upon approval by the Advisory agency.
2. Easements are tentatively required, subject to review by the Director of Public Works to determine the final locations and requirements.
3. Easements shall not be granted or recorded within areas proposed to be granted, dedicated, or offered for dedication for public streets, highways, access rights, building restriction rights, or other easements until after the final map is filed with the Registrar-Recorder/County Clerk's Office. If easements are granted after the date of tentative approval, a subordination must be executed by the easement holder prior to the filing of the final map.
4. In lieu of establishing the final specific locations of structures on each lot/parcel at this time, the owner, at the time of issuance of a grading or building permit, agrees to develop the property in conformance with the County Code and other appropriate ordinances such as the Building Code, Plumbing Code, Grading Ordinance, Highway Permit Ordinance, Mechanical Code, Zoning Ordinance, Undergrounding of Utilities Ordinance, Water Ordinance, Sanitary Sewer and Industrial Waste Ordinance, Electrical Code, and Fire Code. Improvements and other requirements may be imposed pursuant to such codes and ordinances.
5. All easements existing at the time of final map approval must be accounted for on the approved tentative map. This includes the location, owner, purpose, and recording reference for all existing easements. If an easement is blanket or indeterminate in nature, a statement to that effect must be shown on the tentative map in lieu of its location. If all easements have not been accounted for, submit a corrected tentative map to the Department of Regional Planning for approval.

6. Adjust, relocate, and/or eliminate lot lines, lots, streets, easements, grading, geotechnical protective devices, and/or physical improvements to comply with ordinances, policies, and standards in effect at the date the County determined the application to be complete all to the satisfaction of Public Works.
7. If applicable, quitclaim or relocate easements running through proposed structures.
8. Label driveways and multiple access strips as "Private Driveway and Fire Lane" and delineate on the final map to the satisfaction of Public Works.
9. Reserve reciprocal easements for drainage, ingress/egress, sewer, water, utilities, right to grade, and maintenance purposes, etc., in documents over the common private driveway to the satisfaction of public works.
10. A final parcel map must be processed through the Director of Public Works prior to being filed with the Registrar-Recorder/County Clerk's Office.
11. Prior to submitting the parcel map to the Director of Public Works for examination pursuant to Section 66450 of the Government Code, obtain clearances from all affected Departments and Divisions, including a clearance from the Subdivision Mapping Section of the Land Development Division of Public Works for the following mapping items; mathematical accuracy; survey analysis; and correctness of certificates, signatures, etc.
12. If signatures of record title interests appear on the final map, a preliminary guarantee is needed. A final guarantee will be required at the time of filing of the final map with the Registrar-Recorder/County Clerk's Office. If said signatures do not appear on the final map, a title report/guarantee is needed showing all fee owners and interest holders and this account must remain open until the final parcel map is filed with the Registrar-Recorder/County Clerk's Office.

13. Within 30 days of the approval date of this land use entitlement or at the time of first plan check submittal, the applicant shall deposit the sum of \$2,000 (Minor Land Divisions) or \$5,000 (Major Land Divisions) with Public Works to defray the cost of verifying conditions of approval for the purpose of issuing final map clearances. This deposit will cover the actual cost of reviewing conditions of approval for Conditional Use Permits, Tentative Tract and Parcel Maps, Vesting Tentative Tract and Parcel Maps, Oak Tree Permits, Specific Plans, General Plan Amendments, Zone Changes, CEQA Mitigation Monitoring Programs and Regulatory Permits from State and Federal Agencies (Fish and Game, USF&W, Army Corps, RWQCB, etc.) as they relate to the various plan check activities and improvement plan designs. In addition, this deposit will be used to conduct site field reviews and attend meetings requested by the applicant and/or his agents for the purpose of resolving technical issues on condition compliance as they relate to improvement plan design, engineering studies, highway alignment studies and tract/parcel map boundary, title and easement issues. When 80% of the deposit is expended, the applicant will be required to provide additional funds to restore the initial deposit. Remaining balances in the deposit account will be refunded upon final map recordation.

HWC



Prepared by John Chin

Phone (626) 458-4918

Date 03-10-2014

pm71909L-rev2.doc

<http://planning.lacounty.gov/case/view/r2013-00954/>

County of Los Angeles Department of Public Works
GEOTECHNICAL AND MATERIALS ENGINEERING DIVISION
GEOLOGIC REVIEW SHEET
900 So. Fremont Ave., Alhambra, CA 91803
TEL. (626) 458-4925

DISTRIBUTION
Geologist
1 Soils Engineer
1 GMED File
1 Subdivision


TENTATIVE PARCEL MAP 71909
SUBDIVIDER Dream America Community Development Corp.
ENGINEER DRC Engineering
GEOLOGIST ---
SOILS ENGINEER GSS Engineering, Inc.

TENTATIVE MAP DATED 2/12/14
LOCATION Willowbrook
GRADING BY SUBDIVIDER [Y] (Y or N)
REPORT DATE ---
REPORT DATE 4/2/12

TENTATIVE MAP FEASIBILITY IS RECOMMENDED FOR APPROVAL FROM A GEOLOGIC STANDPOINT

THE FOLLOWING INFORMATION IS APPLICABLE TO THIS DIVISION OF LAND:

- The Final Map does *not* need to be reviewed by GMED.
- Soils Engineering report may be required prior to approval of building or grading plans
- Effective August 1, 2006, all geotechnical reports submitted for review must include an electronic copy of the report on a CD in Adobe® Portable Document Format (PDF). The electronic version shall include an electronically generated representation of the licensee's seal, signature, and date of sealing or signing. This project cannot be approved until this requirement has been met. The submittal in response to this review must include a CD containing an electronic version of the original report and the supplemental report in response to this review.
- The Soils Engineering review dated 3-6-14 is attached.

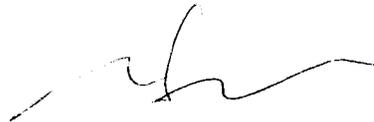Prepared by 
Ricardo Lopez-Maldonado

Reviewed by 
Charles Nestle

Date 3 March 2014

COUNTY OF LOS ANGELES
DEPARTMENT OF PUBLIC WORKS
GEOTECHNICAL AND MATERIALS ENGINEERING DIVISION

SOILS ENGINEERING REVIEW SHEET

Address: 900 S. Fremont Ave., Alhambra, CA 91803
Telephone: (626) 458-4925
Fax: (626) 458-4913

District Office ---
Job Number LX001129
Sheet 1 of 1

Tentative Map (Parcel) 71909
Location Willowbrook
Developer/Owner Dream America Community Development Corporation
Engineer/Architect DRC Engineering, Inc.
Soils Engineer GSS Engineering, Inc. (GSS-1767-1)
Geologist ---

DISTRIBUTION:
1 Drainage
1 Grading
1 Geo/Soils Central File
 District Engineer
 Geologist
1 Soils Engineer
1 Engineer/Architect

Review of:

Tentative Parcel Map and Exhibit Dated by Regional Planning 2/12/14 (rev.)
Soils Engineering Report Dated 4/2/12
Previous Review Sheet Dated 11/6/13

ACTION:

Tentative Map feasibility is recommended for approval, subject to conditions below:

REMARKS:

Submit the following items to the Soils Section at the grading plan stage:

1. Two sets of grading plans for verification of compliance with County codes and policies. The Soils Engineer of record must review the grading plans and sign and stamp the plans in verification of his recommendations. Original manual signature and wet stamp are required.
2. An update soils report/letter, which addresses and evaluates current site conditions and the most recent plans, for all reports older than one year to verify the validity and applicability of the original soils report.
3. An electronic copy of the geotechnical report on a CD in Adobe® Portable Document Format (PDF). The electronic version shall include an electronically generated representation of the licensee's seal, signature, date of registration expiration, and date of signing.

Prepared by _____ Date 3/6/14



Please complete a Customer Service Survey at <http://dpw.lacounty.gov/custservedsurvey>.

NOTICE: Public safety, relative to geotechnical subsurface exploration, shall be provided in accordance with current codes for excavations, inclusive of the Los Angeles County Code, Chapter 11.48, and the State of California, Title 8, Construction Safety Orders.

P:\amenub\Development Review\Soils Review\Jeremy\PR 71909 Willowbrook TPM-A 3.doc

The subdivision shall conform to the design standards and policies of Public Works, in particular, but not limited to the following items:

REQUIREMENTS PRIOR TO GRADING PLAN APPROVAL:

1. Record a covenant accepting flows from off-site and maintaining all drainage devices that allow that pattern.
2. Submit the following agency approvals:
 - a. The latest hydrology study by the Storm Drain and Hydrology Section of Land Development Division.
 - b. The grading plan by the Geotechnical & Materials Engineering Division (GMED).

REQUIREMENTS PRIOR TO FINAL MAP RECORDATION:

3. Record a deed restriction to hold future owners responsible for maintaining the drainage devices without obstructing flows from off-site.

Name  Date 03-20-2014 Phone (626) 458-4921

The subdivision shall conform to the design standards and policies of Public Works, in particular, but not limited to the following items:

1. Make an offer of private and future right of way 10 feet beyond the existing right of way dedication along the property frontage on 119th Street. Portion of this offer may be dedicated to accommodate a standard driveway with sidewalk transitions that meet current Americans with Disabilities Act (ADA) requirements to the satisfaction of Public Works.
2. Whenever there is an offer of a private and future street, provide a drainage statement/letter.
3. Reconstruct the driveway to meet current ADA requirements to the satisfaction of Public Works.
4. Repair any damaged improvement during construction along the property frontage on 119th Street to the satisfaction of Public Works.
5. Execute a covenant for private maintenance of curb/parkway drains and landscaping within the public right of way, if any, to the satisfaction of Public Works.
6. Install postal delivery receptacles in groups to serve two or more residential parcels/lots.
7. Plant street trees along the property frontage on 119th Street to the satisfaction of Public Works.
8. Prior to final map approval, enter into an agreement with the County franchised cable TV operator (if an area is served) to permit the installation of cable in a common utility trench to the satisfaction of Public Works; or provide documentation that steps to provide cable TV to the proposed subdivision have been initiated to the satisfaction of Public Works.



Prepared by Patricia Constanza
pm71909r-rev2.doc

Phone (626) 458-4921

Date 03-06-2014

The subdivision shall conform to the design standards and policies of Public Works, in particular, but not limited to the following items:

- The subdivider shall install separate house laterals to serve each parcel in the land division. Installation and dedication of main line sewer may be necessary to meet this requirement.

Prepared by  Tony khalkhali
pm71909s-rev2.doc

Phone (626) 458-4921 Date Rev. 03-06-2014

The subdivision shall conform to the design standards and policies of Public Works, in particular, but not limited to the following items:

- A water system maintained by the water purveyor, with appurtenant facilities to serve all parcels in the land division, must be provided. The system shall include fire hydrants of the type and location (both on-site and off-site) as determined by the Fire Department. The water mains shall be sized to accommodate the total domestic and fire flows.



Prepared by Tony Khalkhali
pm71909w-rev2.doc

Phone (626) 458-4921

Date 03-06-2014



COUNTY OF LOS ANGELES
FIRE DEPARTMENT

5823 Rickenbacker Road
Commerce, California 90040

CONDITIONS OF APPROVAL FOR SUBDIVISION - UNINCORPORATED

Subdivision No: PM 71909 Map Date: February 12, 2014 - Ex A

C.U.P. _____ Vicinity: 0581C

- FIRE DEPARTMENT HOLD** on the tentative map shall remain until verification from the Los Angeles County Fire Dept. Planning Section is received, stating adequacy of service. Contact (323) 88162404.
- Access shall comply with Title 21 (County of Los Angeles Subdivision Code) and Section 503 of the Fire Code, which requires all weather access. All weather access may require paving.
- Fire Department access shall be extended to within 150 feet distance of any exterior portion of all structures.
- Where driveways extend further than 150 feet and are of single access design, turnarounds suitable for fire protection equipment use shall be provided and shown on the final map. Turnarounds shall be designed, constructed and maintained to insure their integrity for Fire Department use. Where topography dictates, turnarounds shall be provided for driveways that extend over 150 feet in length.
- The private driveways shall be indicated on the final map as "Private Driveway and Fire Lane" with the widths clearly depicted. Driveways shall be maintained in accordance with the Fire Code.
- Vehicular access must be provided and maintained serviceable throughout construction to all required fire hydrants. All required fire hydrants shall be installed, tested and accepted prior to construction.
- This property is located within the area described by the Fire Department as "Very High Fire Hazard Severity Zone" (formerly Fire Zone 4). A "Preliminary Fuel Modification Plan" shall be submitted and approved prior to Tentative Map clearance. (Contact: Fuel Modification Unit, Fire Station #32, 605 North Angeleno Avenue, Azusa, CA 91702-2904, Phone (626) 969-5205 for details).
- Provide Fire Department approved address numbers and Department of Public Works approved street signs prior to occupancy.
- Additional fire protection systems shall be installed in lieu of suitable access and/or fire protection water.
- The final concept map, which has been submitted to this department for review, has fulfilled the conditions of approval recommended by this department for access only.
- These conditions must be secured by a C.U.P. and/or Covenant and Agreement approved by the County of Los Angeles Fire Department prior to final map clearance.
- The Fire Department has no additional requirements for this division of land.

Comments: **The Private Driveway and Fire Lane as shown on the Exhibit Map is adequate. The Fire Department recommend approval of this project as presently submitted.**

By Inspector: Juan C. Padilla Date March 11, 2014

Land Development Unit ó Fire Prevention Division ó (323) 890-4243, Fax (323) 890-9783



COUNTY OF LOS ANGELES

FIRE DEPARTMENT

5823 Rickenbacker Road
Commerce, California 90040

WATER SYSTEM REQUIREMENTS - UNINCORPORATED

Subdivision No: PM 71909 Map Date: February 12, 2014 - Ex A

Revised Report _____

- The County Forester and Fire Warden is prohibited from setting requirements for water mains, fire hydrants and fire flows as a condition of approval for this division of land as presently zoned and/or submitted. However, water requirements may be necessary at the time of building permit issuance.
- The required fire flow for public fire hydrants at this location is _____ gallons per minute at 20 psi for a duration of ___ hours, over and above maximum daily domestic demand. ___ Hydrant(s) flowing simultaneously may be used to achieve the required fire flow.
- The required fire flow for private on-site hydrants is _____ gallons per minute at 20 psi. Each private on-site hydrant must be capable of flowing _____ gallons per minute at 20 psi with two hydrants flowing simultaneously, one of which must be the furthest from the public water source.
- Fire hydrant requirements are as follows:
Install _____ public fire hydrant(s). Verify / Upgrade existing _____ public fire hydrant(s).
Install _____ private on-site fire hydrant(s).
- All hydrants shall measure 6øx 4"x 2-1/2" brass or bronze, conforming to current AWWA standard C503 or approved equal. All on-site hydrants shall be installed a minimum of 25' feet from a structure or protected by a two (2) hour rated firewall.
 Location: As per map on file with the office.
 Other location: _____
- All required fire hydrants shall be installed, tested and accepted or bonded for prior to Final Map approval. Vehicular access shall be provided and maintained serviceable throughout construction.
- The County of Los Angeles Fire Department is not setting requirements for water mains, fire hydrants and fire flows as a condition of approval for this division of land as presently zoned and/or submitted.
- Additional water system requirements will be required when this land is further subdivided and/or during the building permit process.
- Hydrants and fire flows are adequate to meet current Fire Department requirements.
- Fire hydrant upgrade is not necessary, if existing hydrant(s) meet(s) fire flow requirements. Submit original water availability form to our office.

Comments: **Per the fire flow test performed by Golden State Water Company dated 04-16-12, the existing public fire hydrant meet the Fire Department requirements.**

All hydrants shall be installed in conformance with Title 20, County of Los Angeles Government Code and County of Los Angeles Fire Code, or appropriate city regulations. This shall include minimum six-inch diameter mains. Arrangements to meet these requirements must be made with the water purveyor serving the area.

By Inspector Juan C. Padilla

Date March 11, 2014

Land Development Unit ó Fire Prevention Division ó (323) 890-4243, Fax (323) 890-9783



**LOS ANGELES COUNTY
DEPARTMENT OF PARKS AND RECREATION**



PARK OBLIGATION REPORT

Tentative Map #	71909	DRP Map Date:	02/12/2014	SCM Date:	/ /	Report Date:	03/11/2014
Park Planning Area #	22	WILLOWBROOK / WEST COMPTON				Map Type:	TENTATIVE

Total Units = Proposed Units + Exempt Units

Sections 21.24.340, 21.24.350, 21.28.120, 21.28.130, and 21.28.140, the County of Los Angeles Code, Title 21, Subdivision Ordinance provide that the County will determine whether the development's park obligation is to be met by:

- 1) the dedication of land for public or private park purpose or,
- 2) the payment of in-lieu fees or,
- 3) the provision of amenities or any combination of the above.

The specific determination of how the park obligation will be satisfied will be based on the conditions of approval by the advisory agency as recommended by the Department of Parks and Recreation.

Park land obligation in acres or in-lieu fees:

ACRES:	0.02
IN-LIEU FEES:	\$3,966

Conditions of the map approval:

The park obligation for this development will be met by:

The payment of \$3,966 in-lieu fees.

Trails:

No trails.


Comments:

***Advisory:

The Representative Land Value (RLVs) in Los Angeles County Code (LACC) Section 21.28.140 are used to calculate park fees and are adjusted annually, based on changes in the Consumer Price Index. The new RLVs become effective July 1st of each year and may apply to this subdivision map if first advertised for hearing before either a hearing officer or the Regional Planning Commission on or after July 1st pursuant to LACC Section 21.28.140, subsection 3. Accordingly, the park fee in this report is subject to change depending upon when the subdivision is first advertised for public hearing.

Please contact Clement Lau at (213) 351-5120 or Sheela Mathai at (213) 351-5121, Department of Parks and Recreation, 510 South Vermont Avenue, Los Angeles, CA 90020 for further information or to schedule an appointment to make an in-lieu fee payment.

For information on Hiking and Equestrian Trail requirements, please contact the Trails Coordinator at (213) 351-5134.

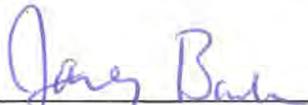By: 
James Barber, Land Acquisition & Development Section



**LOS ANGELES COUNTY
DEPARTMENT OF PARKS AND RECREATION**



PARK OBLIGATION WORKSHEET

Tentative Map #	71909	DRP Map Date:	02/12/2014	SMC Date:	/ /	Report Date:	03/11/2014
Park Planning Area #	22	WILLOWBROOK / WEST COMPTON				Map Type:	TENTATIVE

The formula for calculating the acreage obligation and or In-lieu fee is as follows:

(P)people x (0.003) Ratio x (U)nits = (X) acres obligation

(X) acres obligation x RLV/Acre = In-Lieu Base Fee

- Where: P = Estimate of number of People per dwelling unit according to the type of dwelling unit as determined by the 2000 U.S. Census*. Assume * people for detached single-family residences; Assume * people for attached single-family (townhouse) residences, two-family residences, and apartment houses containing fewer than five dwelling units; Assume * people for apartment houses containing five or more dwelling units; Assume * people for mobile homes.
- Ratio = The subdivision ordinance provides a ratio of 3.0 acres of park land for each 1,000 people generated by the development. This ratio is calculated as "0.0030" in the formula.
- U = Total approved number of Dwelling Units.
- X = Local park space obligation expressed in terms of acres.
- RLV/Acre = Representative Land Value per Acre by Park Planning Area.

Total Units = Proposed Units + Exempt Units

	People*	Ratio 3.0 Acres / 1000 People	Number of Units	Acre Obligation
Detached S.F. Units	4.06	0.0030	2	0.02
M.F. < 5 Units	3.11	0.0030	0	0.00
M.F. >= 5 Units	2.83	0.0030	0	0.00
Mobile Units	2.70	0.0030	0	0.00
Exempt Units			0	
Total Acre Obligation =				0.02

Park Planning Area = 22 WILLOWBROOK / WEST COMPTON

Ratio	Acre Obligation	RLV / Acre	In-Lieu Base Fee
@(0.0030)	0.02	\$198,281	\$3,966

Lot #	Provided Space	Provided Acres	Credit (%)	Acre Credit	Land
None					
Total Provided Acre Credit:				0.00	

Acre Obligation	Public Land Crdt.	Priv. Land Crdt.	Net Obligation	RLV / Acre	In-Lieu Fee Due
0.02	0.00	0.00	0.02	\$198,281	\$3,966



JONATHAN E. FIELDING, M.D., M.P.H.
Director and Health Officer

CYNTHIA A. HARDING, M.P.H.
Chief Deputy Director

ANGELO J. BELLOMO, REHS
Director of Environmental Health

TERRI S. WILLIAMS, REHS
Assistant Director of Environmental Health

5050 Commerce Drive
Baldwin Park, California 91706
TEL (626) 430-5100 • FAX (626) 813-3000

www.publichealth.lacounty.gov

BOARD OF SUPERVISORS

Gloria Molina
First District

Mark Ridley-Thomas
Second District

Zev Yaroslavsky
Third District

Don Knabe
Fourth District

Michael D. Antonovich
Fifth District

Parcel Map No.071909

Vicinity: Willowbrook

Tentative Parcel Map Date: February 13, 2014

The Los Angeles County Department of Public Health – Environmental Health Division approves **Vesting Tentative Parcel Map 071909** based on the use of public water (Golden State Water Company) and public sewer as proposed. Any variation from the approved method of sewage disposal and/or approved use of public water shall invalidate the Department's approval. Prior to final map approval, please forward a copy of the "Will Serve" letter from the water purveyor to this Department.

Prepared by: Vicente Banada

Phone: (626) 430-5381

Date: March 11, 2014