


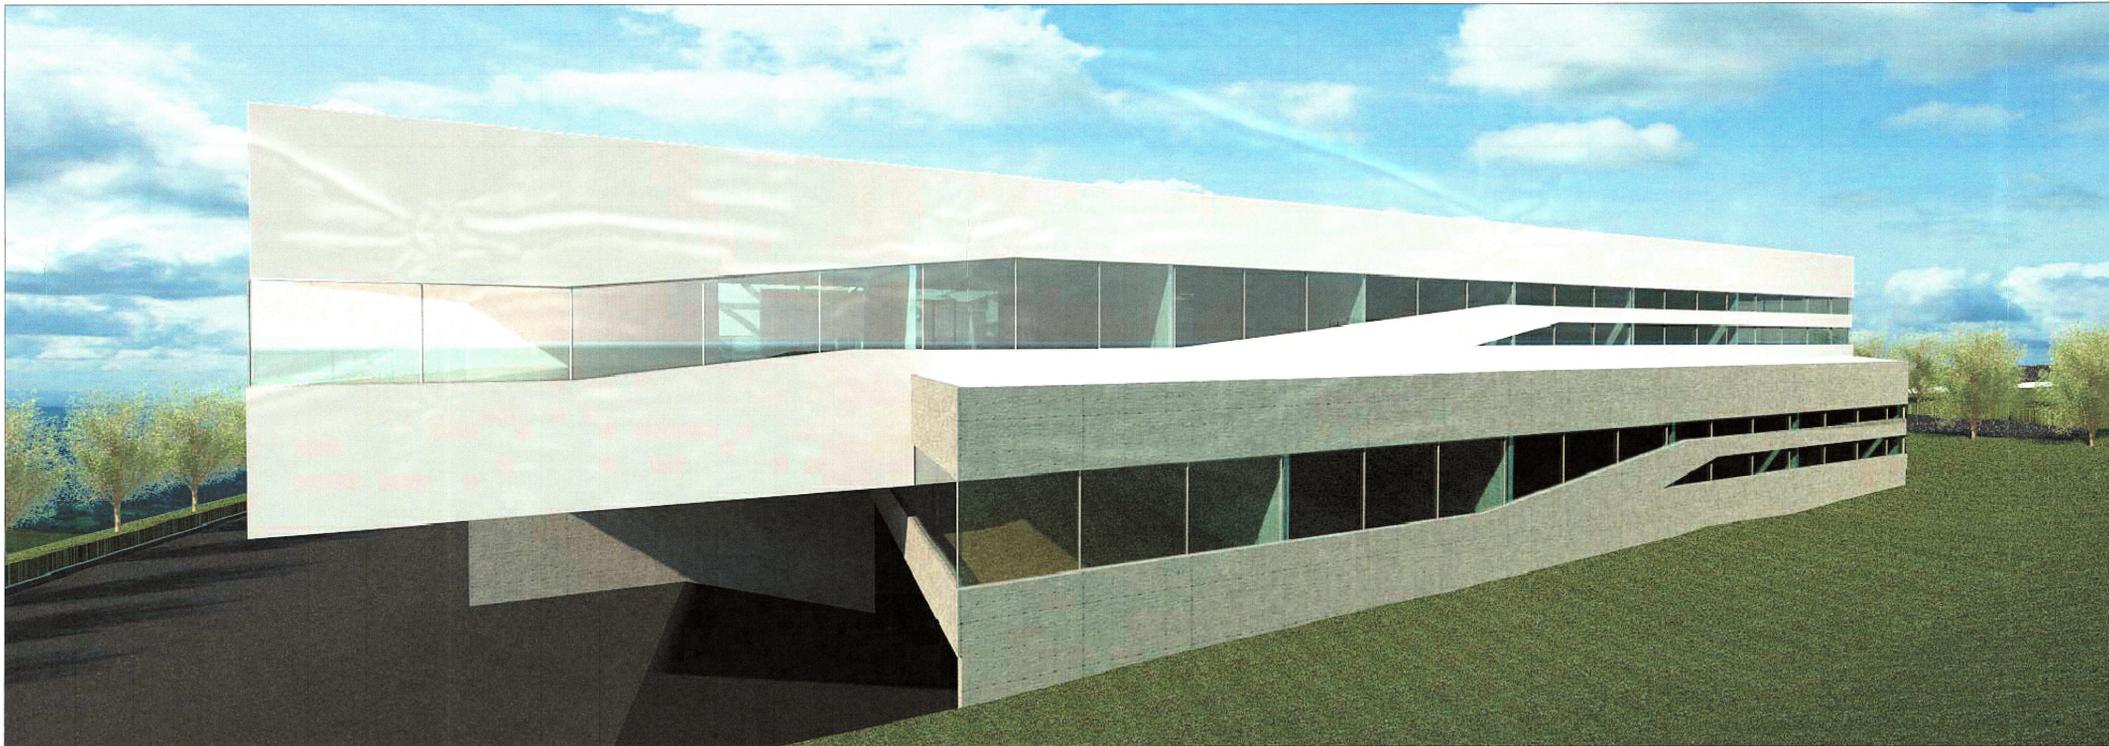

2 COLIMA VIEW  
SCALE: NTS



1 REAR VIEW  
SCALE: NTS

**CD/A**

**CREATIVE DESIGN ASSOCIATES**  
Architecture, Interior Design, Planning  
T. 626.914.8101  
F. 626.913.8102  
17628 E. Rowland St.  
City of Industry, CA 91748  
www.cda-arc.com

Copyright © By Creative Design Associates, Inc.

Project:  
**COLIMA OFFICE**

18002 COLIMA RD  
ROWLAND HEIGHTS, CA 91748

**HUNG CHAN TSAI**

19601 EAST WALNUT DRIVE SOUTH  
CITY OF INDUSTRY, CA 91748

Stamp:



Drawing Title:

**RENDERINGS**

CDA Project No. 1557  
Date: MAY 23, 2014  
Phase: PLANNING SUBMITTAL  
Checked By: CDA  
Drawn By: CDA  
Project No.:  
Reference:  
Revisions:

Drawing No.:  
**A-401**



1 INTERIOR: ATRIUM FROM EAST ENTRANCE  
SCALE: NTS



1 INTERIOR: ATRIUM FROM WEST ENTRY  
SCALE: NTS

**CD/A**

CREATIVE DESIGN  
ASSOCIATES  
Architecture. Interior Design. Planning  
T. 626.914.8101  
F. 626.913.8102  
17523 E. Rowland St.  
City of Industry, CA 91748  
www.cds-arc.com  
Copyright © By Creative Design Associates, Inc.

Project:  
**COLIMA  
OFFICE**

18002 COLIMA RD  
ROWLAND HEIGHTS, CA 91748

**HUNG CHAN TSAI**

19601 EAST WALNUT DRIVE SOUTH  
CITY OF INDUSTRY, CA 91748

Stamp:



Drawing Title:

**RENDERINGS**

CDA Project No. 1357  
Date: MAY 23, 2014  
Phase: PLANNING SUBMITTAL  
Checked By: EC  
Drawn By:  
Project No.:  
Reference:  
Revisions:

Drawing No.:

**A-402**