






**CALCULATION TABLE**

CABINET KEY NUMBER	LENGTH (L) INCHES	TOTAL NUMBER OF SHELVES	NUMBER OF SHELVES DEVOTED TO ALCOHOLIC BEVERAGES	TOTAL LINEAR INCHES OF SHELVES	TOTAL LINEAR INCHES OF SHELVES DEVOTED TO ALCOHOLIC BEVERAGES	PERCENTAGE OF SHELF SPACE DEVOTED TO ALCOHOLIC BEVERAGES
1	288	8	0	2304	0	-
2	536	6	0	3216	0	-
3	536	6	0	3216	0	-
4	728	6	0	4368	0	-
5	728	6	0	4368	0	-
6	824	6	0	4944	0	-
7	824	6	0	4944	0	-
8	344	6	0	2064	0	-
9	344	6	0	2064	0	-
10	824	6	0	4944	0	-
11	824	6	0	4944	0	-
12	240	6	0	1440	0	-
13	912	7	0	6384	0	-
14	96	6	0	576	0	-
15	912	8	0	7296	0	-
16	632	6	0	3792	0	-
17	632	6	0	3792	0	-
18	632	6	0	3792	0	-
19	632	6	0	3792	0	-
20	440	6	0	2640	0	-
21	632	6	0	3792	0	-
22	536	6	0	3216	0	-
23	632	6	0	3792	0	-
24	632	6	0	3792	0	-
25	536	6	0	3216	0	-
26	536	6	0	3216	0	-
27	824	6	0	4944	0	-
28	824	6	0	4944	0	-
29	288	6	0	1728	0	-
30	440	6	0	2640	0	-
31	440	6	0	2640	0	-
32	216	6	0	1296	0	-
33	152	6	0	912	0	-
34	152	6	0	912	0	-
35	152	6	0	912	0	-
36	344	6	0	2064	0	-
37	96	6	0	576	0	-
38	96	6	0	576	0	-
39	96	6	0	576	0	-
40	120	6	0	720	0	-
41	60	6	0	360	0	-
42	240	6	0	1440	0	-
43	180	6	0	1080	0	-
44	384	4	4	1536	1536	-
45	384	4	4	1536	1536	-
46	384	4	4	1536	1536	-
47	288	4	4	1152	1152	-
48	144	5	5	720	720	-
49	72	6	0	432	0	-
50	48	5	0	240	0	-
<b>TOTAL</b>	<b>21,856</b>	<b>295</b>	<b>21</b>	<b>131,376.00</b>	<b>6,480</b>	<b>4.93%</b>

**LEGEND:**

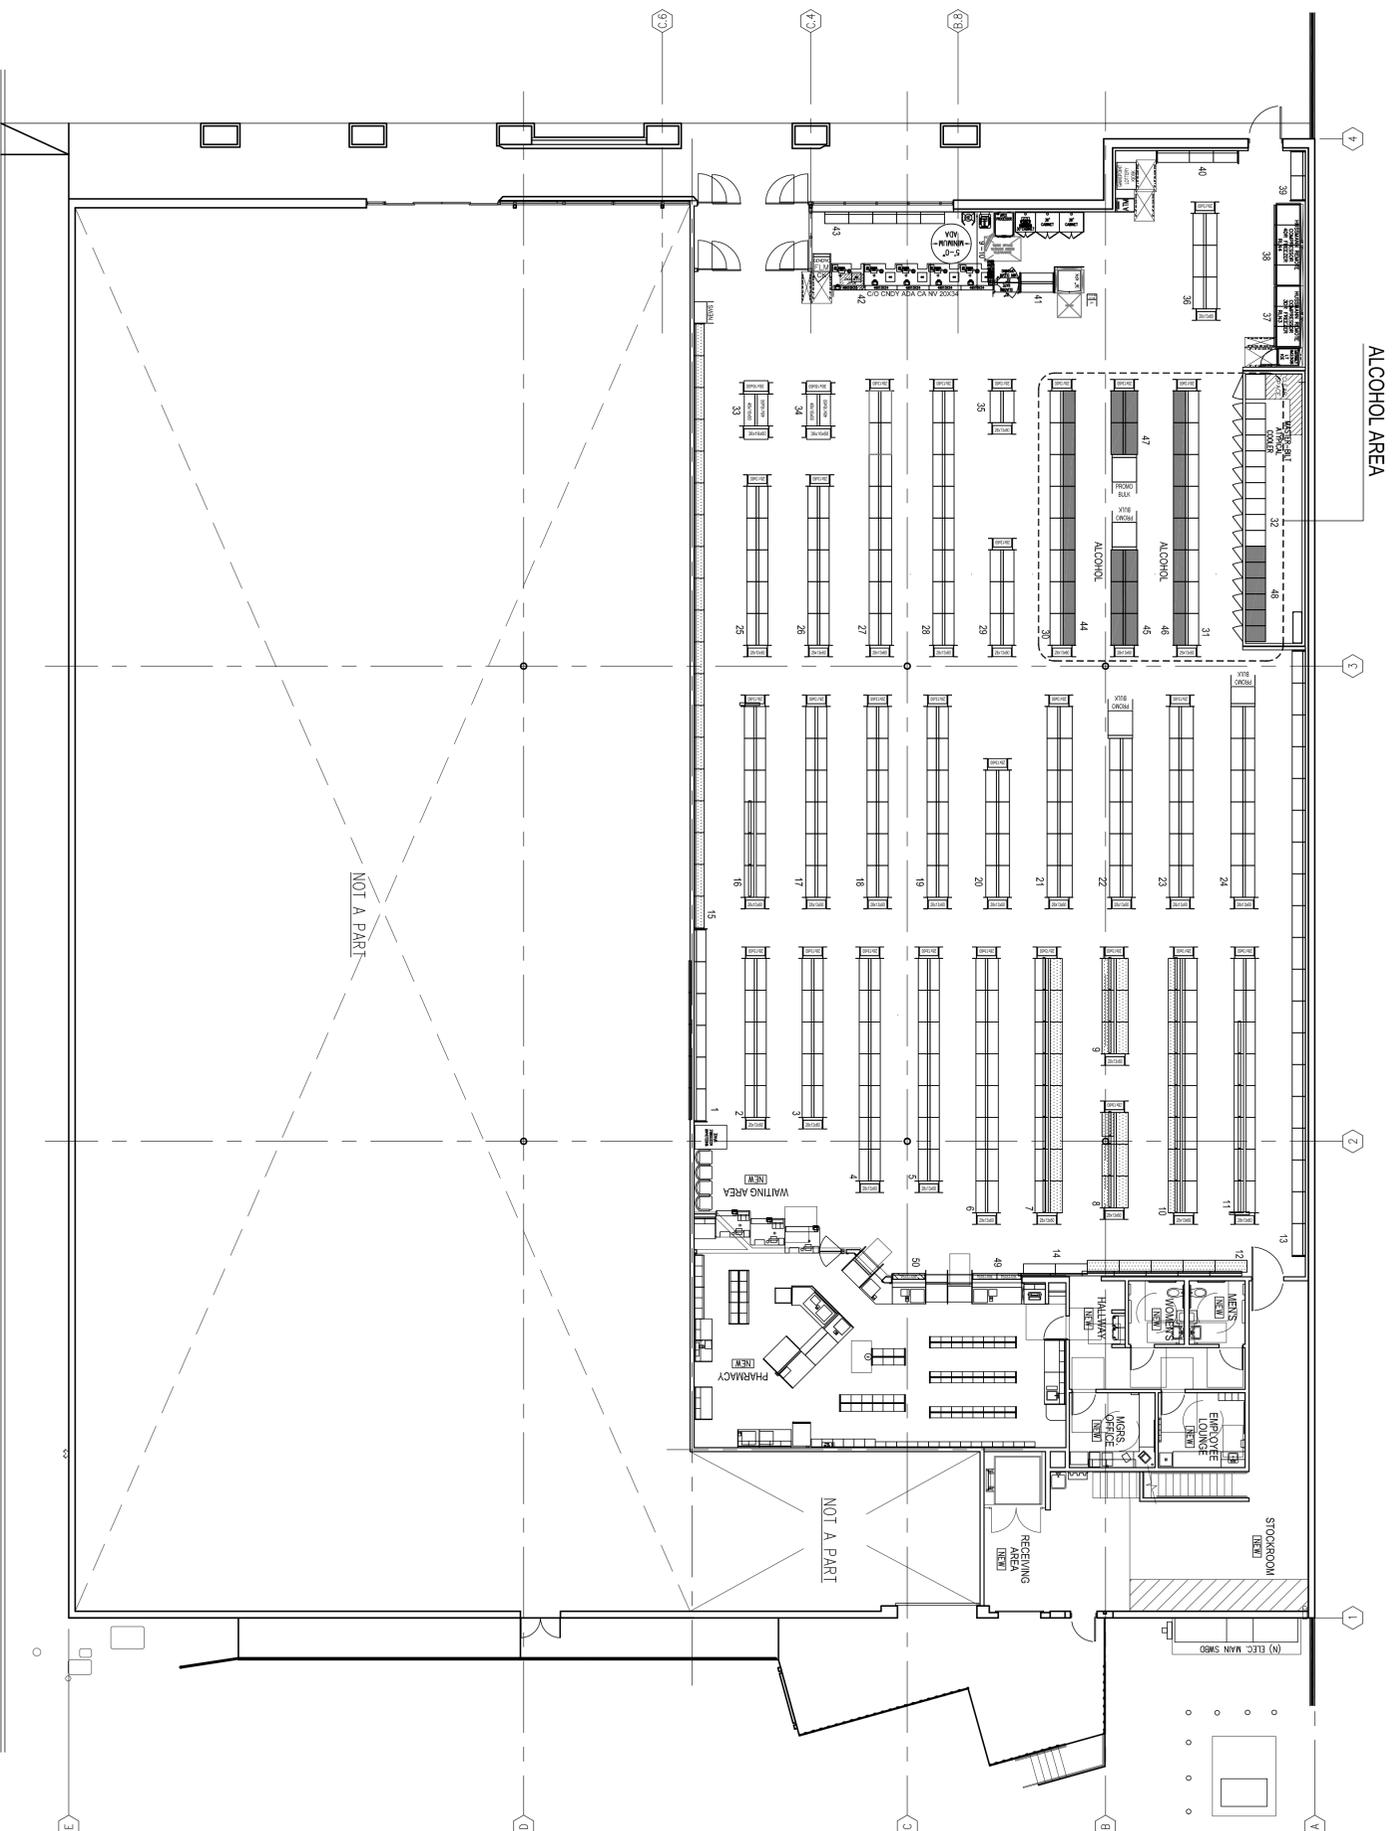

1 ALCOHOL PLAN  
SCALE: 3/32" = 1'-0"  
NORTH

THIS SQUARE FOOTAGE IS FOR CIVIL MERCHANDISE PURPOSES ONLY AND IS NOT TO BE USED TO CALCULATE REQUIRED EGRESS OR CODE REQUIREMENTS.  
NOTE: MAINTAIN DOOR CLEARANCES INDICATED ON THIS SHEET AS REQUIRED BY 2010 ADA STANDARDS FOR ACCESSIBLE DESIGN.



**STORE NUMBER:** 0000  
NEC SAN GABRIEL BLVD. & HUNTINGTON DR  
PASADENA, CA  
**PROJECT TYPE:** New Store  
**DEAL TYPE:**  
**CS #86251**



1901 NEWPORT BLVD., SUITE 500  
COSTA MESA, CA 92627  
TEL: 949.698.1400 FAX: 949.698.1433  
www.littleonline.com

This drawing and the design shown are the property of Little Diversified Architectural Consulting. The reproduction, copying or other use of this drawing without their written consent is prohibited and any agreement will be subject to their terms.  
© June 2015

**CONSULTANT:**

**BOOS**  
DEVELOPMENT WEST  
701A PARKCENTER DRIVE, SUITE 110  
SANTA ANA, CA 92705  
TEL: 714.553.0094

**SEAL**

**REVISIONS**

**DRAWING BY:** R  
**DATE:** 03.04.1  
**JOB NUMBER:** 622.3608.01  
**TITLE:** ALCOHOL PLAN

**SHEET NUMBER:** A1

**COMMENTS:**