
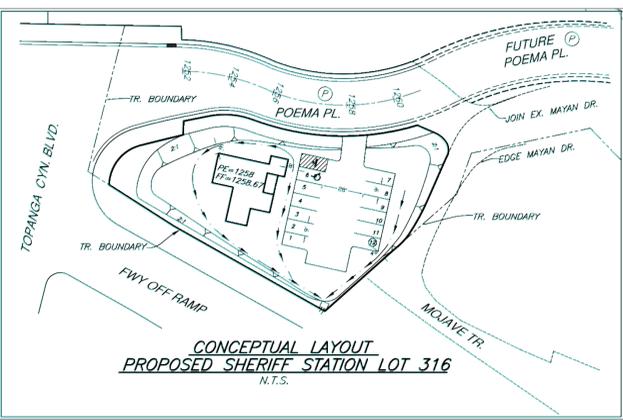
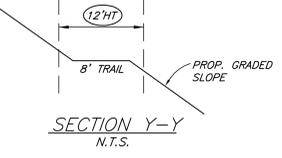


- LEGEND**
- SDL - LINE OF SIGHT
  - (A) - Street easements per R.S. 24-17 & R.S. 24-14
  - (P) - PRIVATE DRWY & FIRELANE
  - (X) - PORTION OF EXIST. PVT. ROAD OR DRWY TO BE RELOCATED AND JOIN EXIST.
  - (E) - PROPOSED INGRESS AND EGRESS ACCESS EASEMENT FOR N.A.P. AND ADJACENT PROPERTY OWNERS TO BE RESERVED IN SEPARATE DOCUMENTS.
  - (12'HT) - PROPOSED HORSE TRAIL EASEMENT TO COUNTY OF L.A.
  - (FC) - PROPOSED FEE LOT TO L.A.C.F.C.D. FOR STORM DRAIN PURPOSES.
  - (FD) - PROPOSED 20' EASEMENT TO L.A.CO. FIRE DEPT. PURPOSES FOR INGRESS & EGRESS PURPOSES.
  - (PT) - PRIVATE HORSE TRAIL TO BE MAINTAINED BY H.O.A.
  - RW - RETAINING WALL
  - RUA - RESTRICTED USE AREA
  - NAP - NOT A PART OF THIS SUBDIVISION
  - (R) - REMAINDER PARCEL PER SECTION 66424.6
  - (FL) - EASEMENT TO L.A.C.F.C.D. FOR INGRESS & EGRESS PURPOSES
  - (HOA) - EASEMENT TO HOME OWNERS ASSOCIATION FOR DRAINAGE PURPOSES

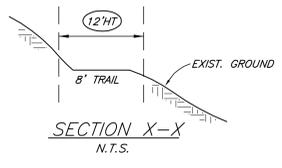

SCALE 1"=100'

DEPT. OF REGIONAL PLANNING  
 TR 53138-14 AMENDED EXHIBIT  
 MAP FEB 13 2013

**AMENDED EXHIBIT "A"**


CASE No. 99-239

**PROACTIVE ENGINEERING WEST**  
 23100 JEFFERSON AVE. SUITE 200  
 HARRIETA, CA 92562  
 951-200-6840

MAJOR LAND DIVISION  
 AMENDED VESTING TENTATIVE TRACT NO. 53138  
 LOCATED IN THE UNINCORPORATED TERRITORY OF  
 THE COUNTY OF LOS ANGELES, STATE OF CALIFORNIA


DATE: 11-14-14	DATE: 11/14/14
SCALE: 1"=100'	SCALE: JN 99610
	SHT. 1 OF 2 SHTS.

OWNER/SUBDIVIDER:  
 Presidio Chatsworth Partners, LLC  
 c/o AEW Capital Management, LP  
 601 South Figueroa Street  
 Suite 2150  
 Los Angeles, CA 90017

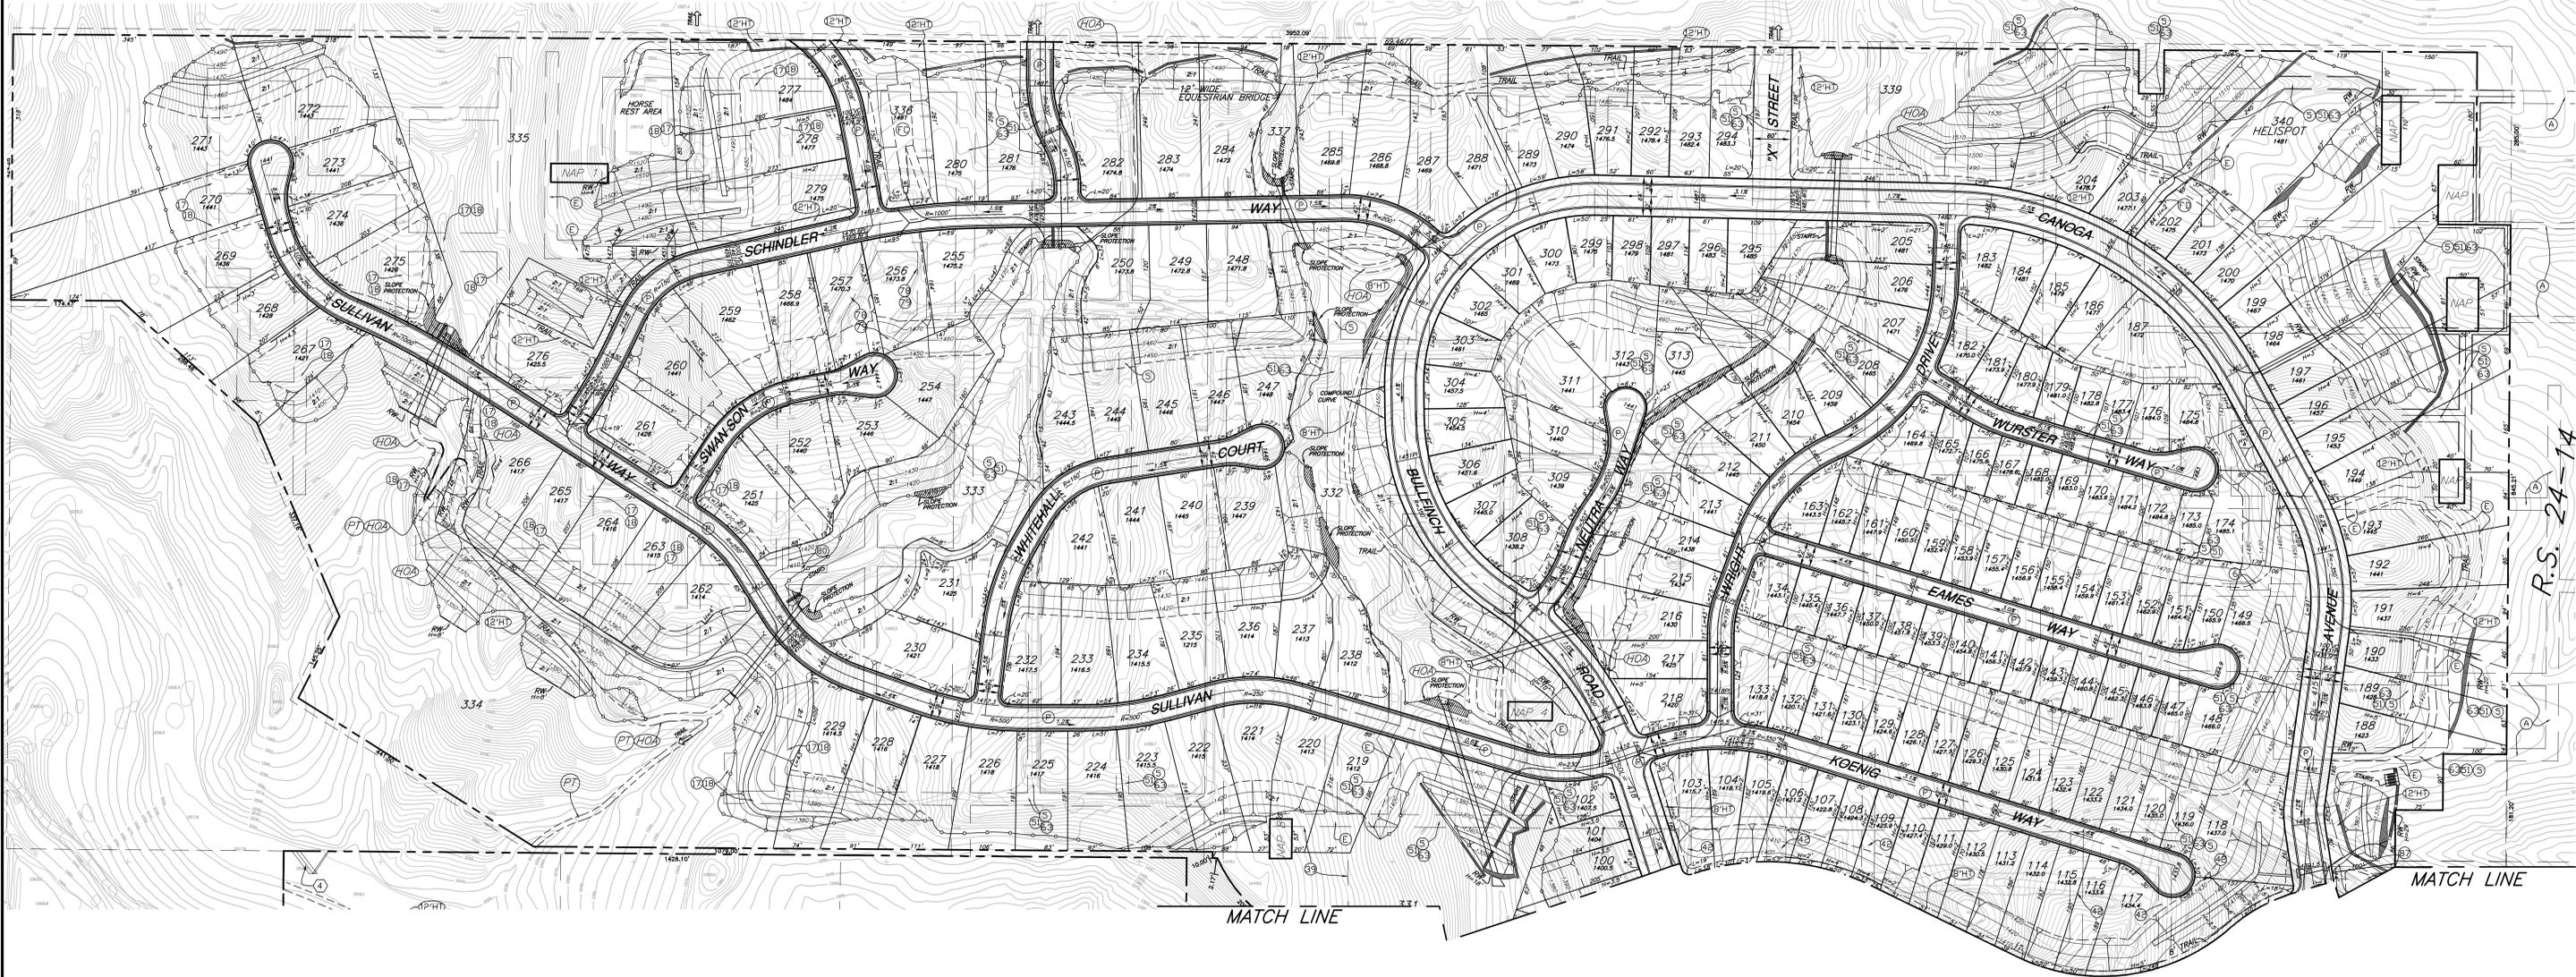


R.S. 24-14

SEE SHEET 2

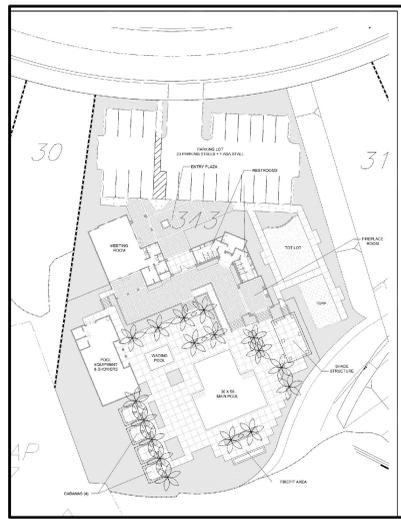

CONCEPTUAL LAYOUT  
RECREATION CENTER  
N.T.S.

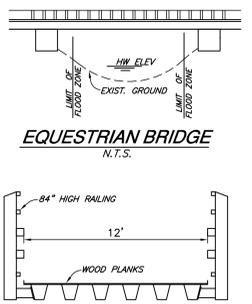

TYPICAL SECTION - EQUESTRIAN BRIDGE  
NEWSPAN 12'X30'± PREFABRICATED  
PANEL BRIDGE OR EQUAL  
N.T.S.

LEGEND

- SDL - LINE OF SIGHT
- (A) - Street easements per R.S. 24-17 & R.S. 24-14
- (P) - PRIVATE DRWY & FIRELANE
- (\*) - PORTION OF EXIST. PVT. ROAD OR DRWY TO BE RELOCATED AND JOIN EXIST.
- (E) - PROPOSED INGRESS AND EGRESS ACCESS EASEMENT FOR N.A.P. AND ADJACENT PROPERTY OWNERS TO BE RESERVED IN SEPARATE DOCUMENTS.
- (2'HT) - PROPOSED HORSE TRAIL EASEMENT TO COUNTY OF L.A.
- (FC) - PROPOSED FEE LOT TO L.A.C.F.C.D. FOR STORM DRAIN PURPOSES.
- (FD) - PROPOSED 20' EASEMENT TO L.A.CO. FIRE DEPT. PURPOSES FOR INGRESS & EGRESS PURPOSES.
- (PT) - 8' PRIVATE HORSE TRAIL TO BE MAINTAINED BY H.O.A.
- RW - RETAINING WALL
- RUA - RESTRICTED USE AREA
- NAP - NOT A PART OF THIS SUBDIVISION
- (L) - EASEMENT TO L.A.C.F.C.D. FOR INGRESS & EGRESS PURPOSES
- (HDA) - EASEMENT TO HOME OWNERS ASSOCIATION FOR DRAINAGE PURPOSES



SCALE 1"=100'

AMENDED EXHIBIT "A"

CASE No. 99-239

PROACTIVE ENGINEERING WEST  
25100 JEFFERSON AVE. SUITE 200  
MURRIETA, CA 92562  
951-200-6840

MAJOR LAND DIVISION  
AMENDED VESTING TENTATIVE TRACT NO. 53138  
LOCATED IN THE UNINCORPORATED TERRITORY OF  
THE COUNTY OF LOS ANGELES, STATE OF CALIFORNIA

OWNER/SUBDIVIDER:  
Presidio Chatsworth Partners, LLC  
c/o AEW Capital Management, LP  
601 South Figueroa Street  
Suite 2150  
Los Angeles, CA 90017

DATE: 11-14-14  
SCALE: 1"=100'  
JN 99610-3  
SHT. 2 OF 2 SHTS.  
11/14/14  
DATE  
GEORGE ALAN LENFESTY  
R.C.E. 45920 EXP. 12-31-2014