


Alternative 1 (Original concept to move all facilities from the existing launch ramp to Parcels 54, 55, 56, W, and 61)

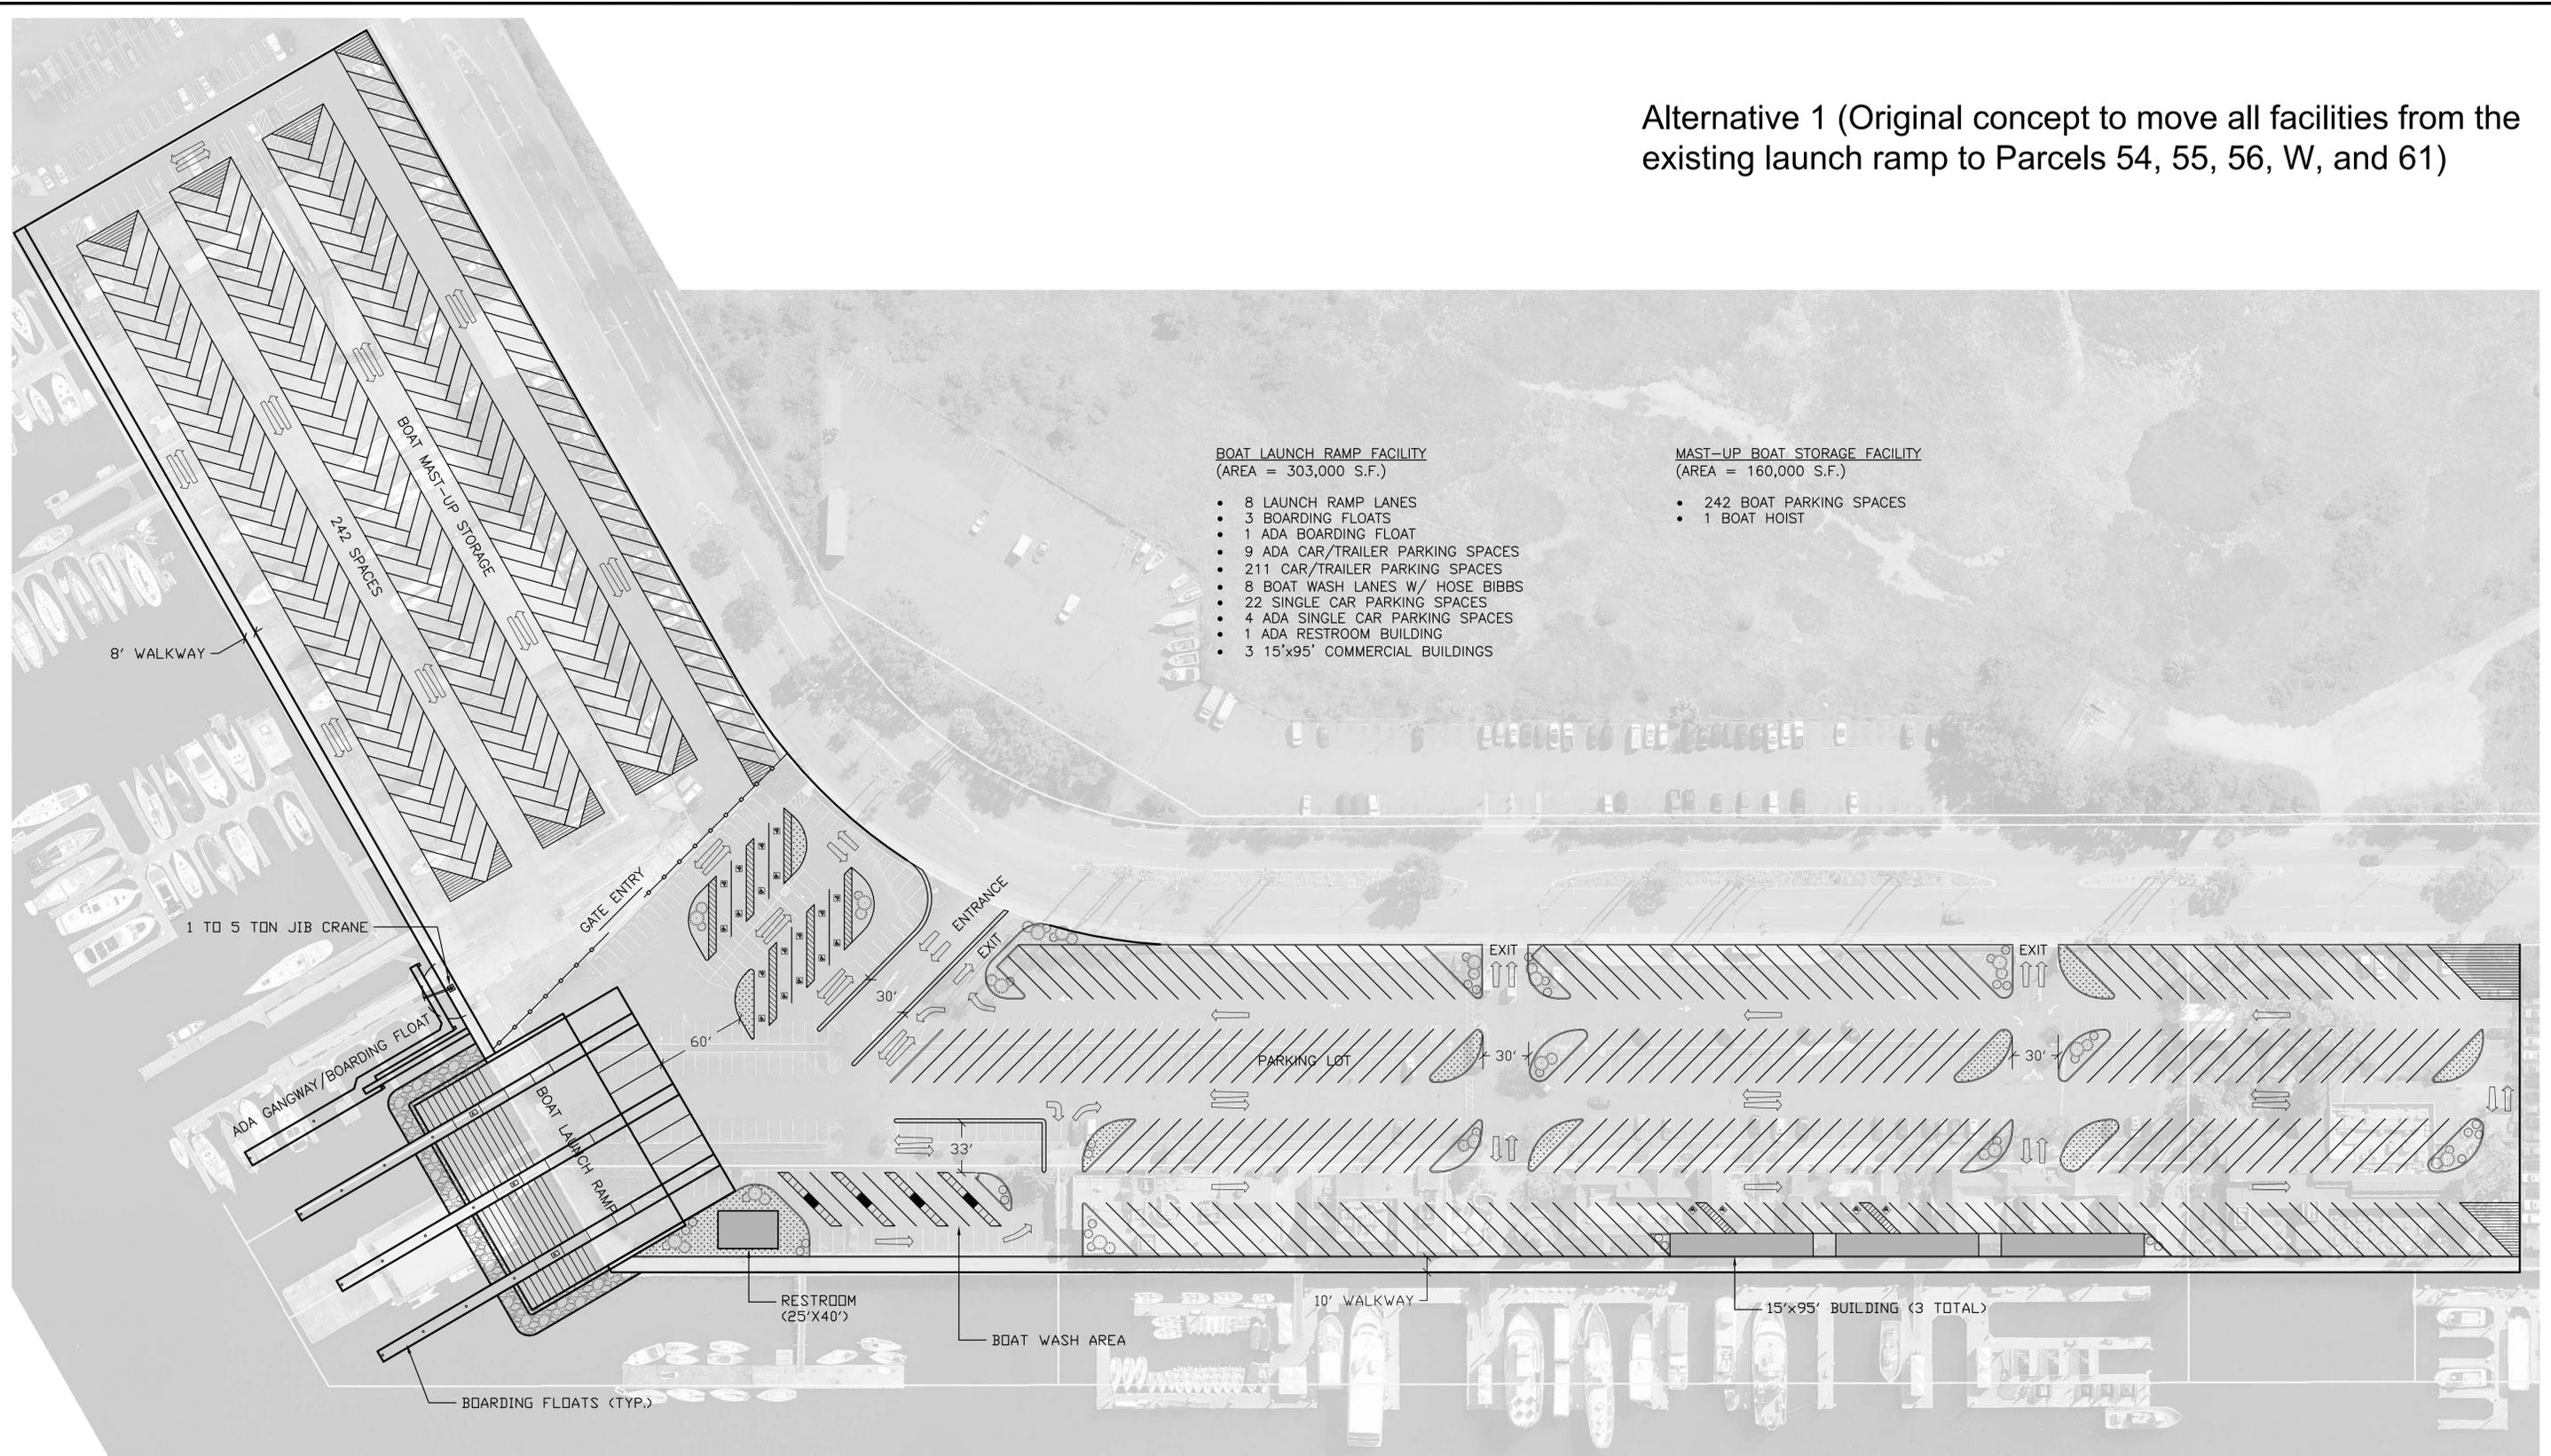

1 BOAT LAUNCH & MAST-UP BOAT STORAGE PLAN  
1 SCALE: 1" = 50'



2201 DUPONT DRIVE, SUITE 830  
IRVINE, CA. 92612  
949-752-1530  
949-752-8381 (FAX)

NO.	DATE	REVISION

DESIGNED BY	RMN
DRAWN BY	WQ
CHECKED BY	RMN
APPROV. BY	RMN

COUNTY OF LOS ANGELES  
BOAT LAUNCH & MAST-UP BOAT STORAGE FACILITIES  
CONCEPTUAL BASE PLAN  
PARCELS 54, 55, 56, W, & 61

SHEET	1 of 6
JOB NO.	928-71
SCALE	1" = 50'
DATE	05/16/14