


Alternative 2 (Original concept, but Windward Yacht Center would remain in place)

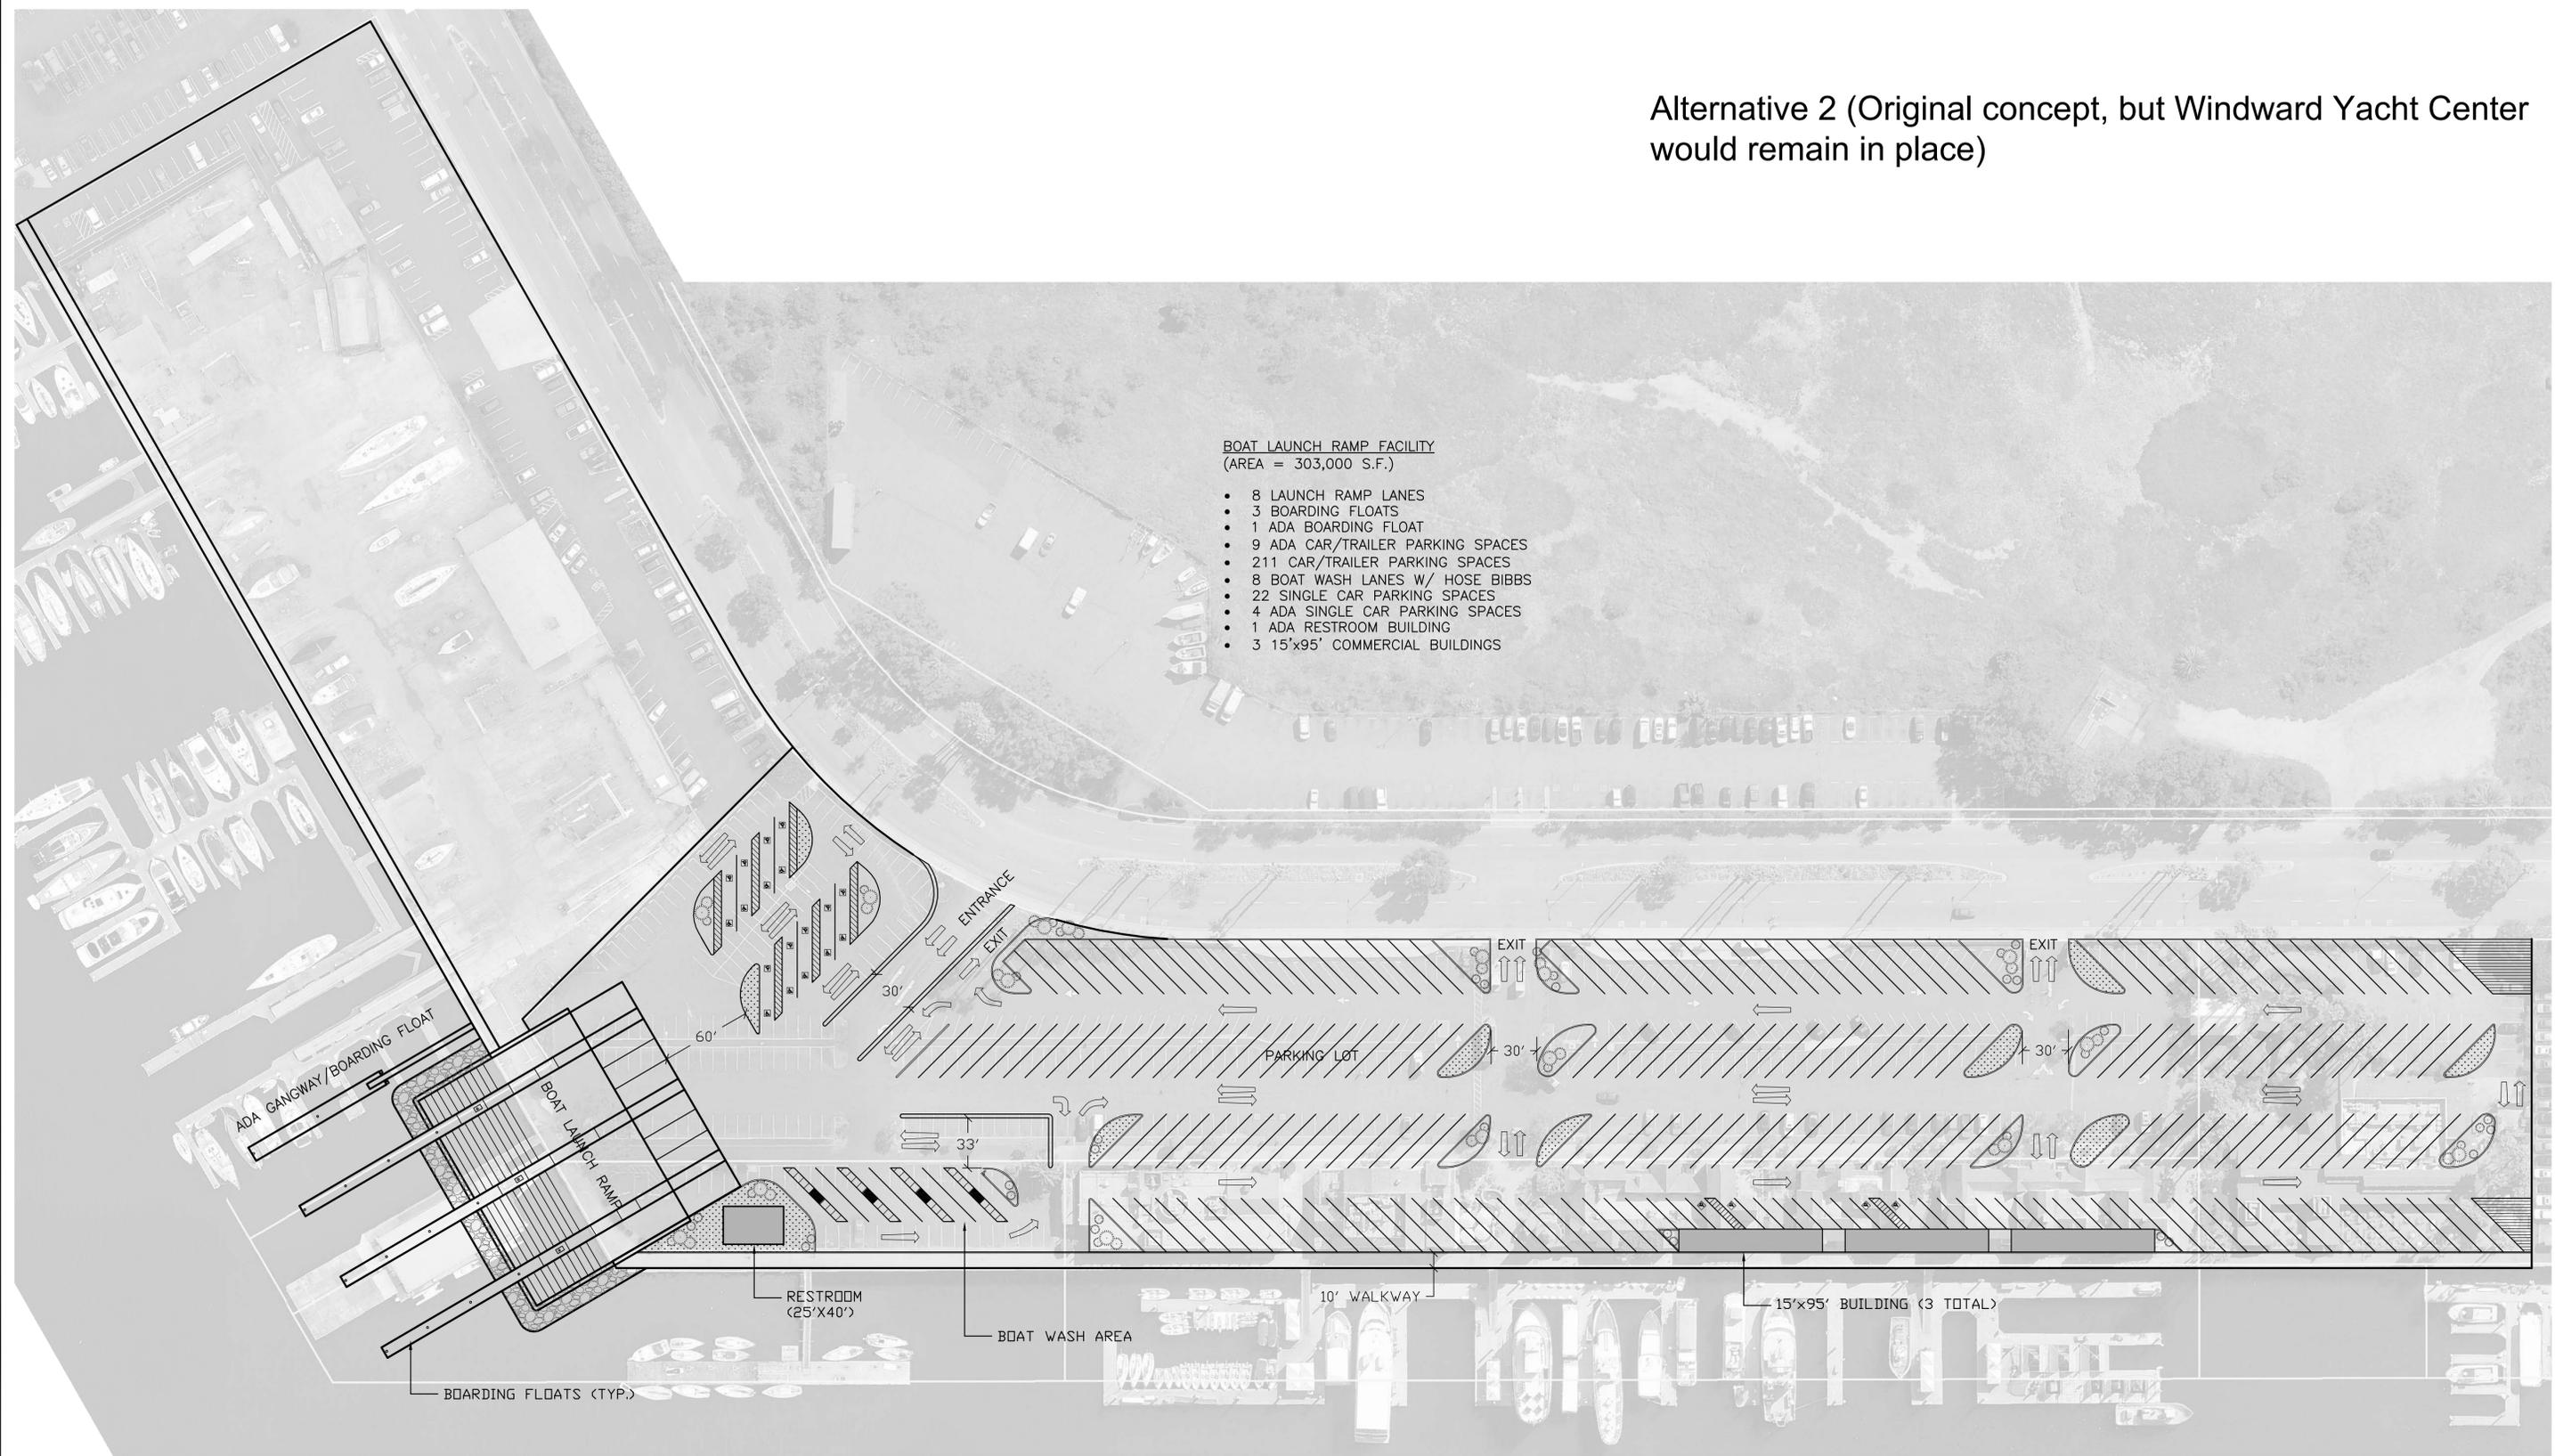

BOAT LAUNCH RAMP FACILITY  
(AREA = 303,000 S.F.)

- 8 LAUNCH RAMP LANES
- 3 BOARDING FLOATS
- 1 ADA BOARDING FLOAT
- 9 ADA CAR/TRAILER PARKING SPACES
- 211 CAR/TRAILER PARKING SPACES
- 8 BOAT WASH LANES W/ HOSE BIBBS
- 22 SINGLE CAR PARKING SPACES
- 4 ADA SINGLE CAR PARKING SPACES
- 1 ADA RESTROOM BUILDING
- 3 15'x95' COMMERCIAL BUILDINGS

1 BOAT LAUNCH PLAN  
2 SCALE: 1" = 50'



**NOBLE**  
CONSULTANTS, INC.

2201 DUPONT DRIVE, SUITE 830  
IRVINE, CA. 92612  
949-752-1530  
949-752-8381 (FAX)

NO.	DATE	REVISION

DESIGNED BY: RMN  
DRAWN BY: WQ  
CHECKED BY: RMN  
APPROV. BY: RMN

COUNTY OF LOS ANGELES  
BOAT LAUNCH FACILITY  
CONCEPTUAL ALTERNATIVE 1  
PARCELS 55, 56, W, & 61

SHEET 2 of 6  
JOB NO. 928-71  
SCALE 1" = 50'  
DATE 05/16/14