


Alternative 6 (Alternative 1 with concrete wind break)

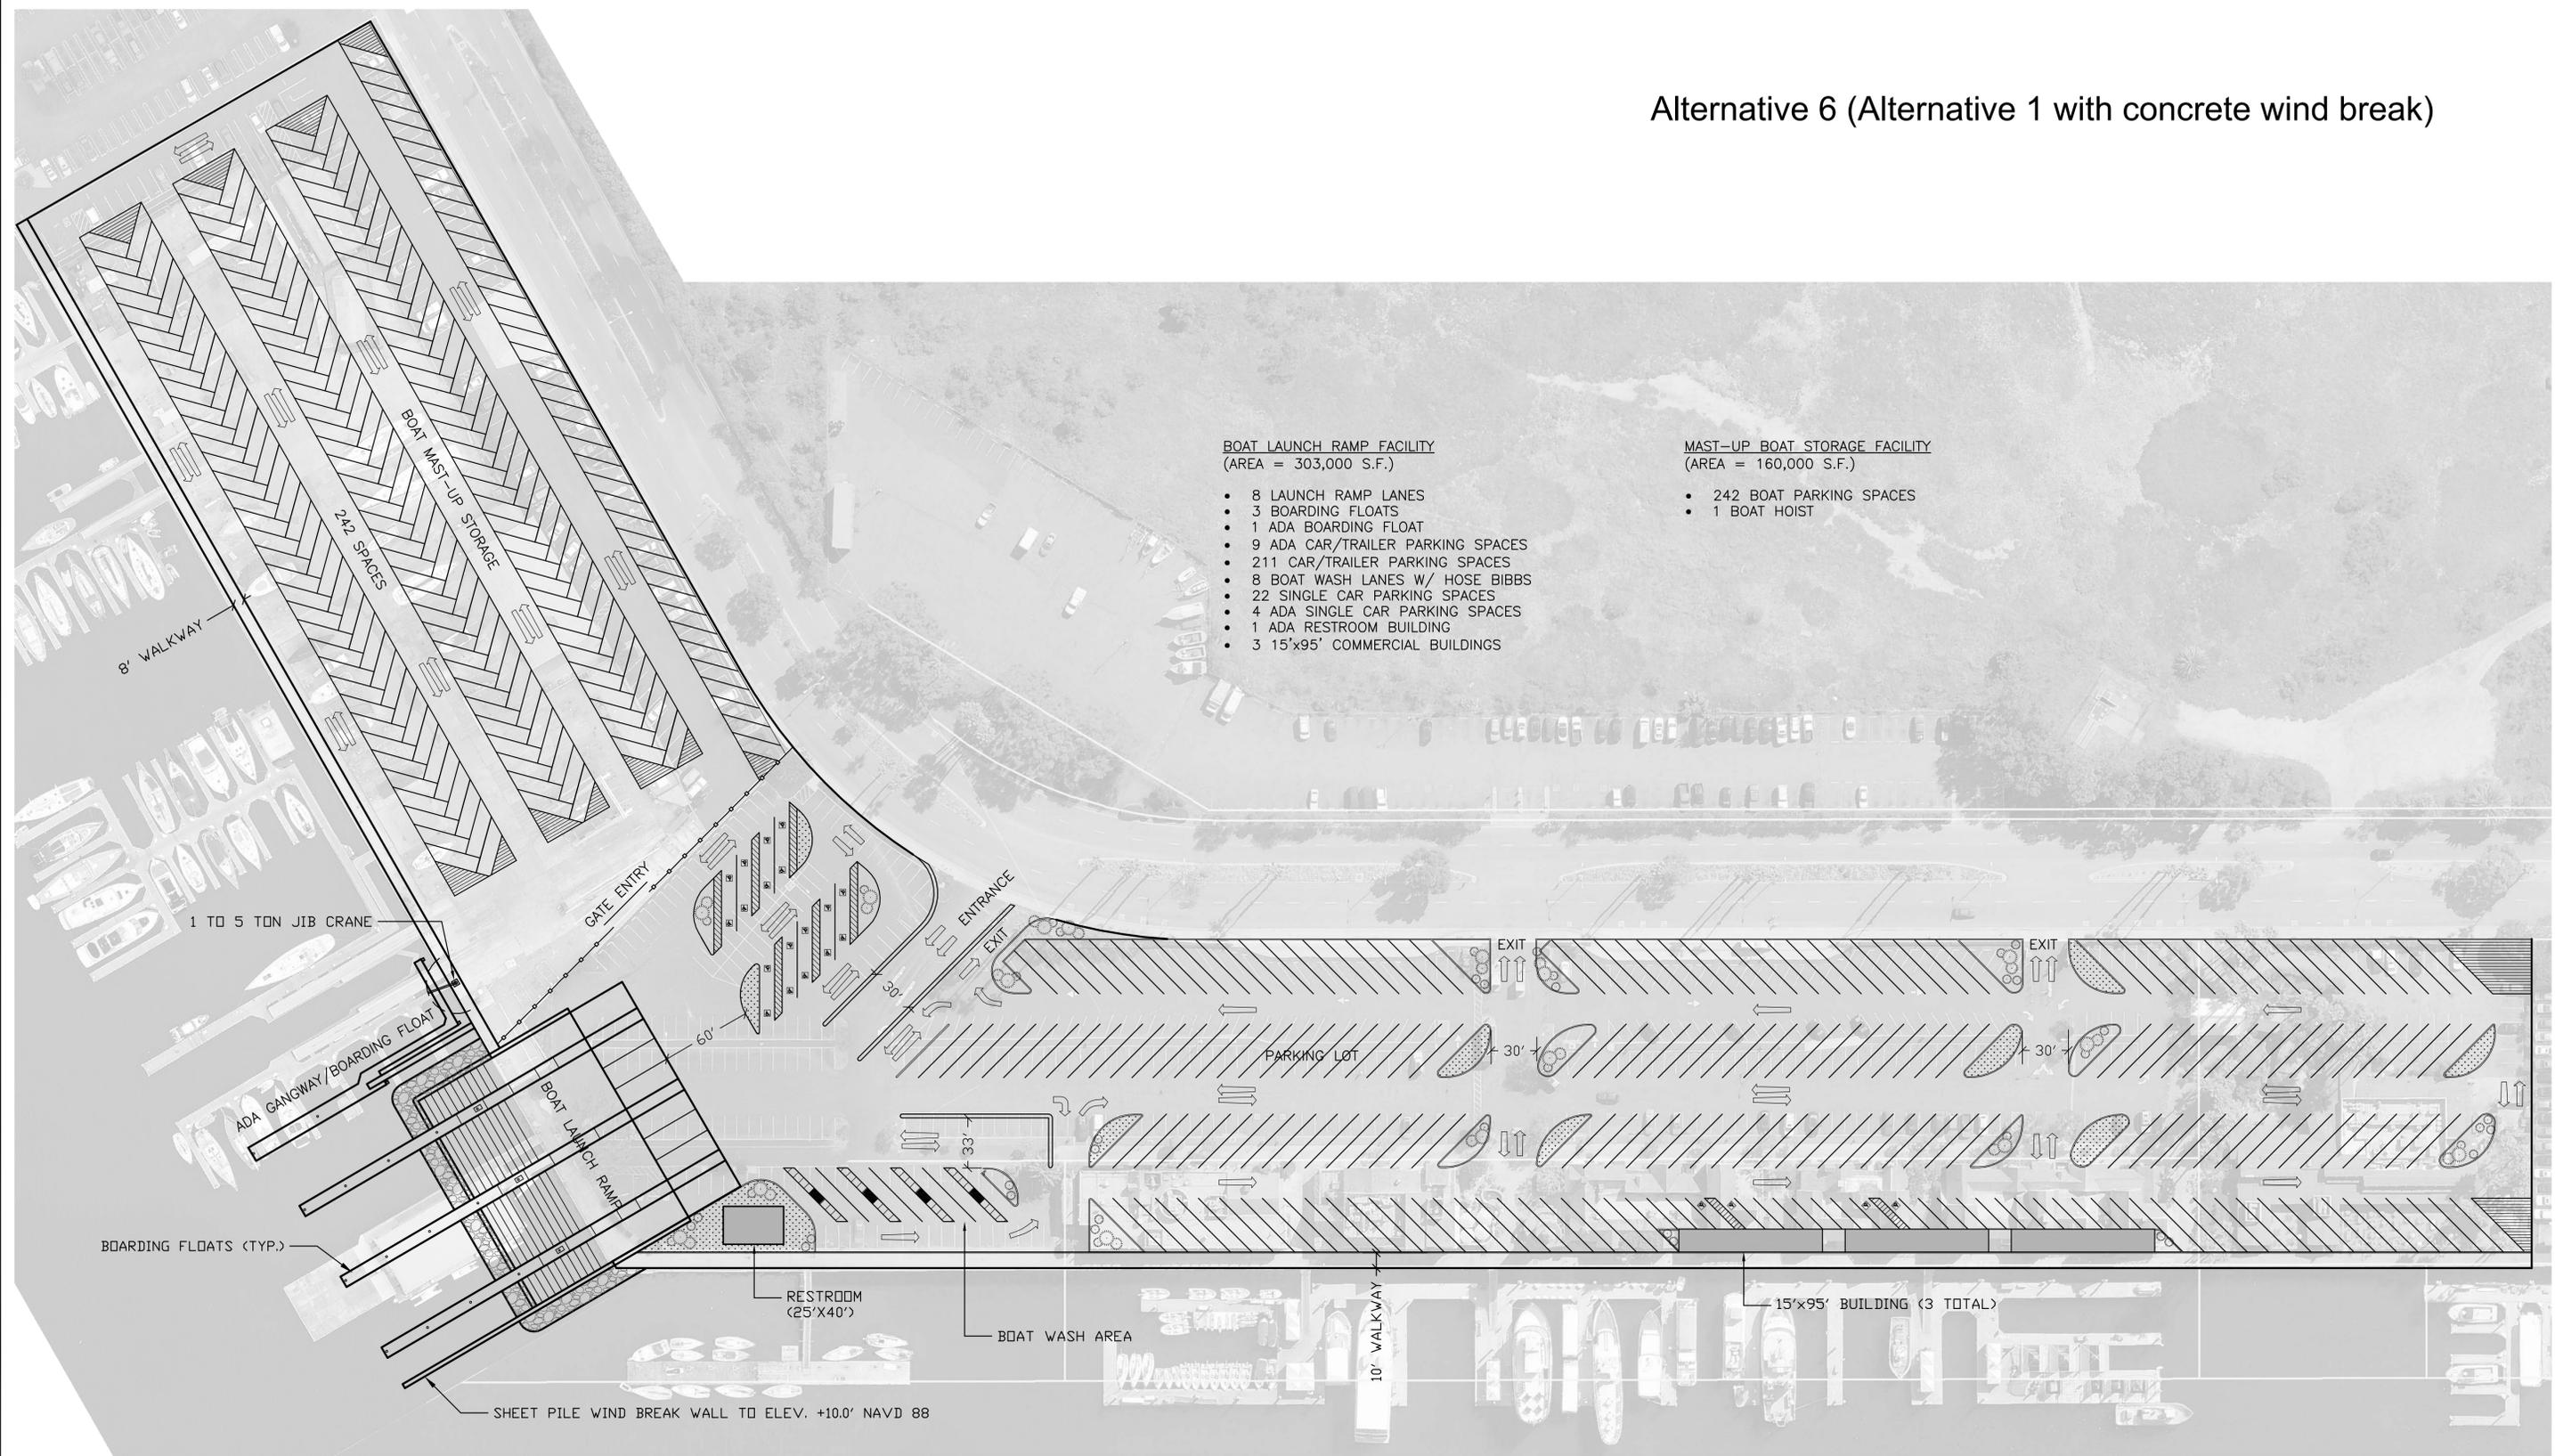

BOAT LAUNCH RAMP FACILITY
(AREA = 303,000 S.F.)

- 8 LAUNCH RAMP LANES
- 3 BOARDING FLOATS
- 1 ADA BOARDING FLOAT
- 9 ADA CAR/TRAILER PARKING SPACES
- 211 CAR/TRAILER PARKING SPACES
- 8 BOAT WASH LANES W/ HOSE BIBBS
- 22 SINGLE CAR PARKING SPACES
- 4 ADA SINGLE CAR PARKING SPACES
- 1 ADA RESTROOM BUILDING
- 3 15'x95' COMMERCIAL BUILDINGS

MAST-UP BOAT STORAGE FACILITY
(AREA = 160,000 S.F.)

- 242 BOAT PARKING SPACES
- 1 BOAT HOIST

1 BOAT LAUNCH & MAST-UP BOAT STORAGE PLAN
6 SCALE: 1" = 50'



2201 DUPONT DRIVE, SUITE 830
IRVINE, CA. 92612
949-752-1530
949-752-8381 (FAX)

| NO. | DATE | REVISION |
|-----|------|----------|
| | | |
| | | |
| | | |
| | | |

DESIGNED BY: RMN
DRAWN BY: WQ
CHECKED BY: RMN
APPROV. BY: RMN

COUNTY OF LOS ANGELES
BOAT LAUNCH & MAST-UP BOAT
STORAGE FACILITIES
CONCEPTUAL ALTERNATIVE 5
PARCELS 54, 55, 56, W, & 61

SHEET 6 of 6
JOB NO. 928-71
SCALE 1" = 50'
DATE 05/16/14