



SITE PLAN EXAMPLE

Site Plan and Roadways

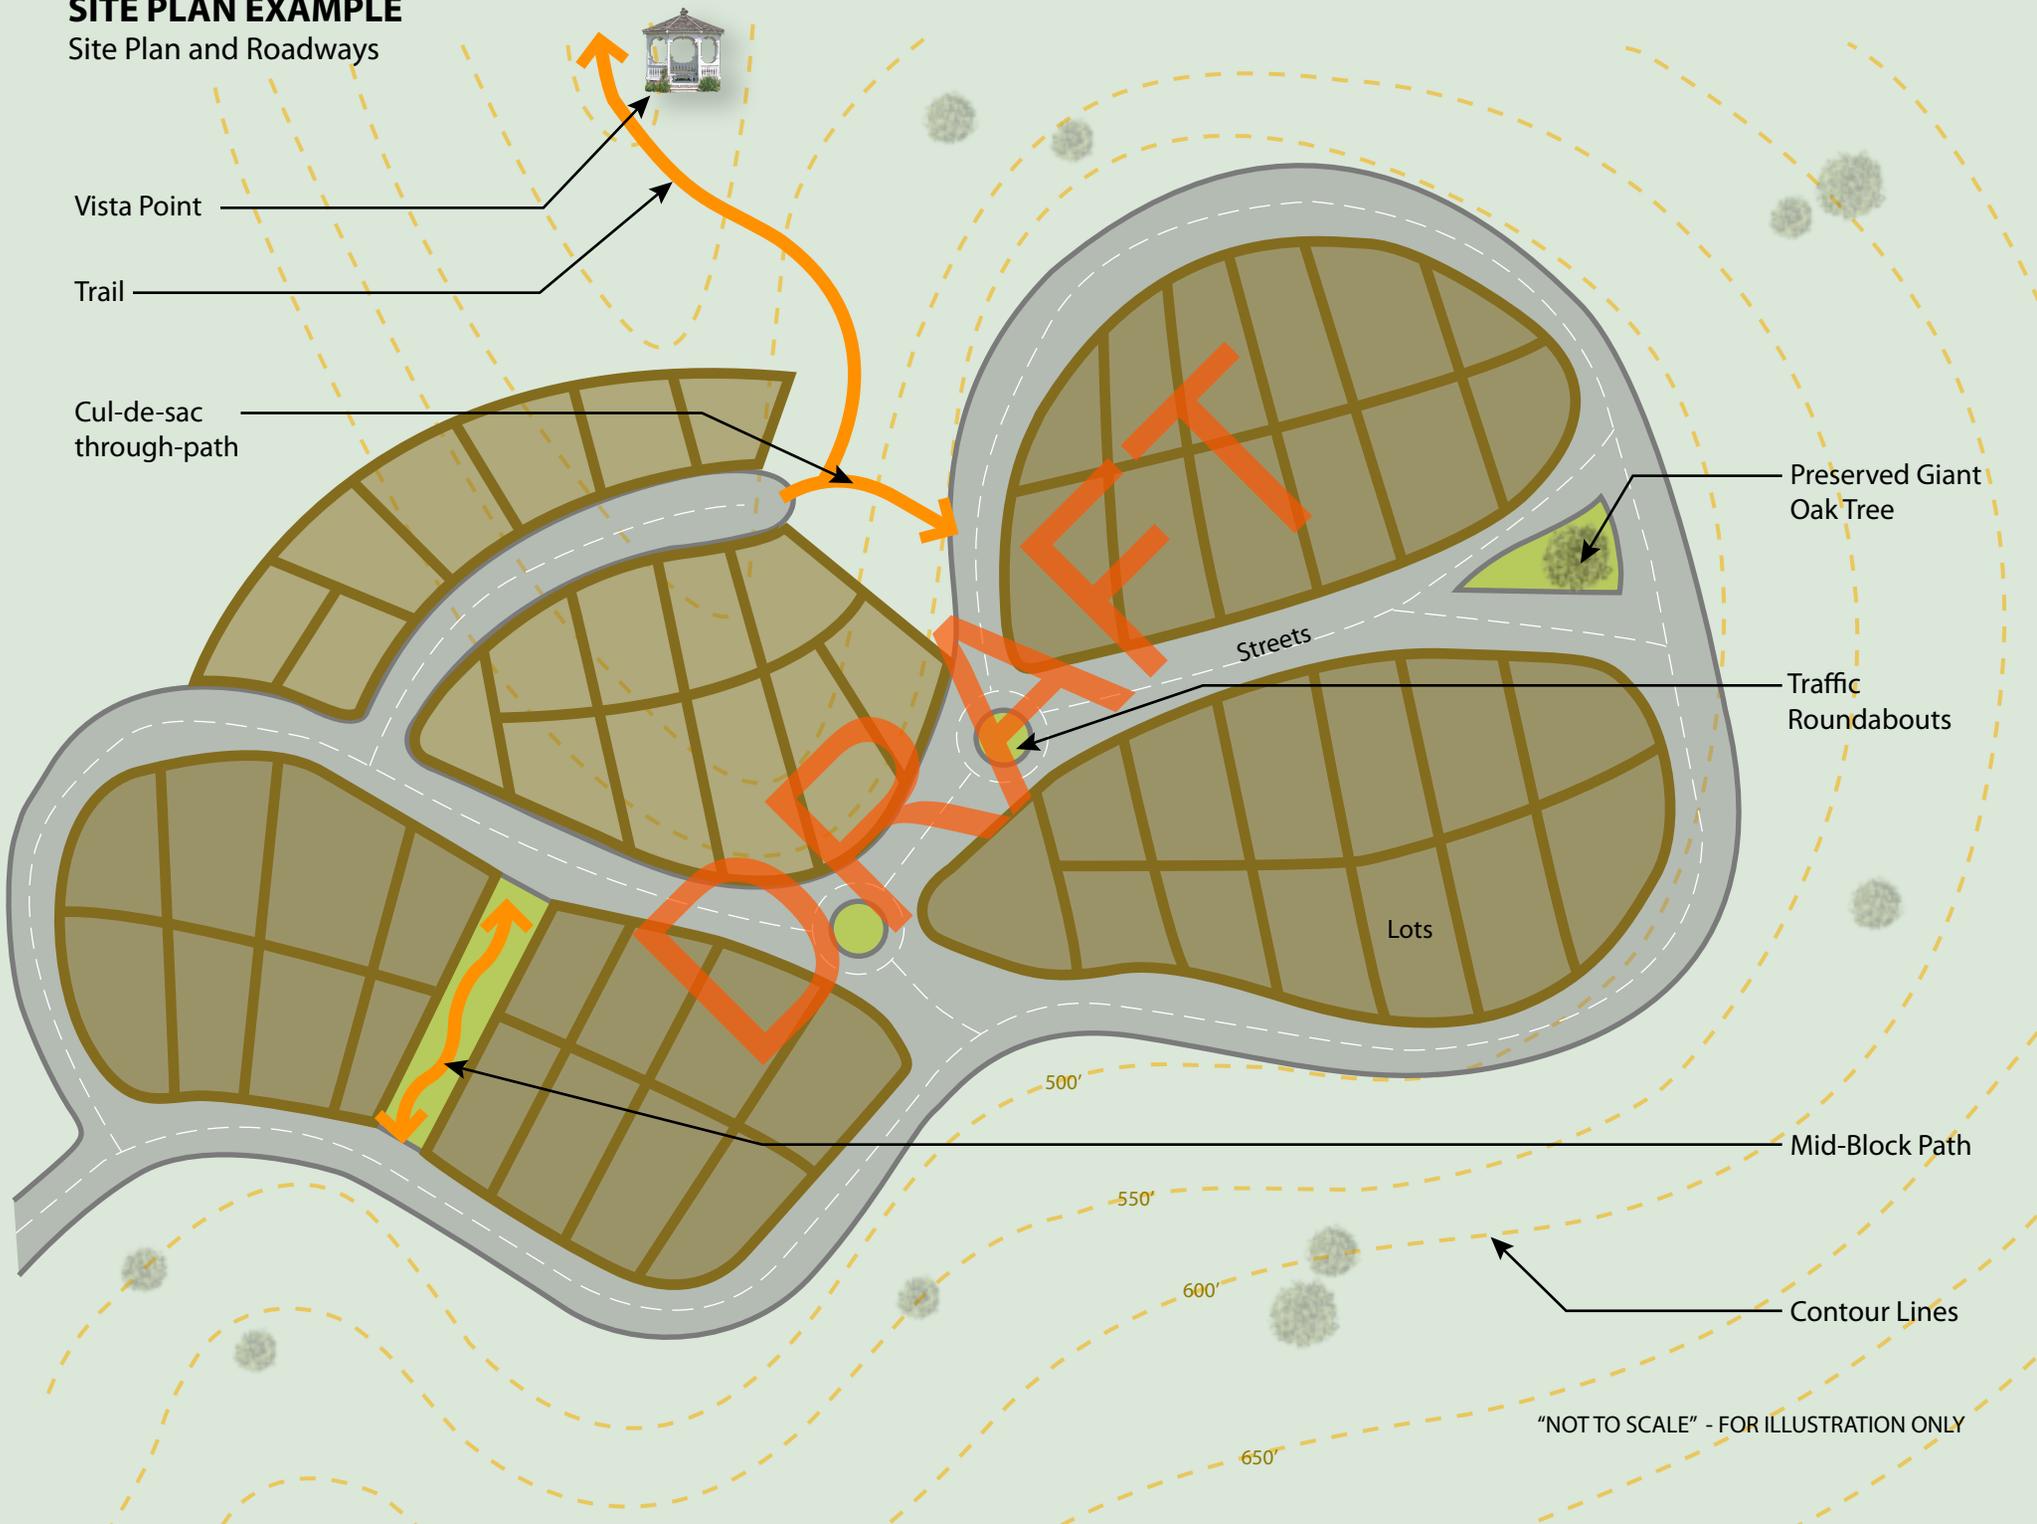


"NOT TO SCALE" - FOR ILLUSTRATION ONLY

SITE SECTION EXAMPLES
(Section Elevation View)

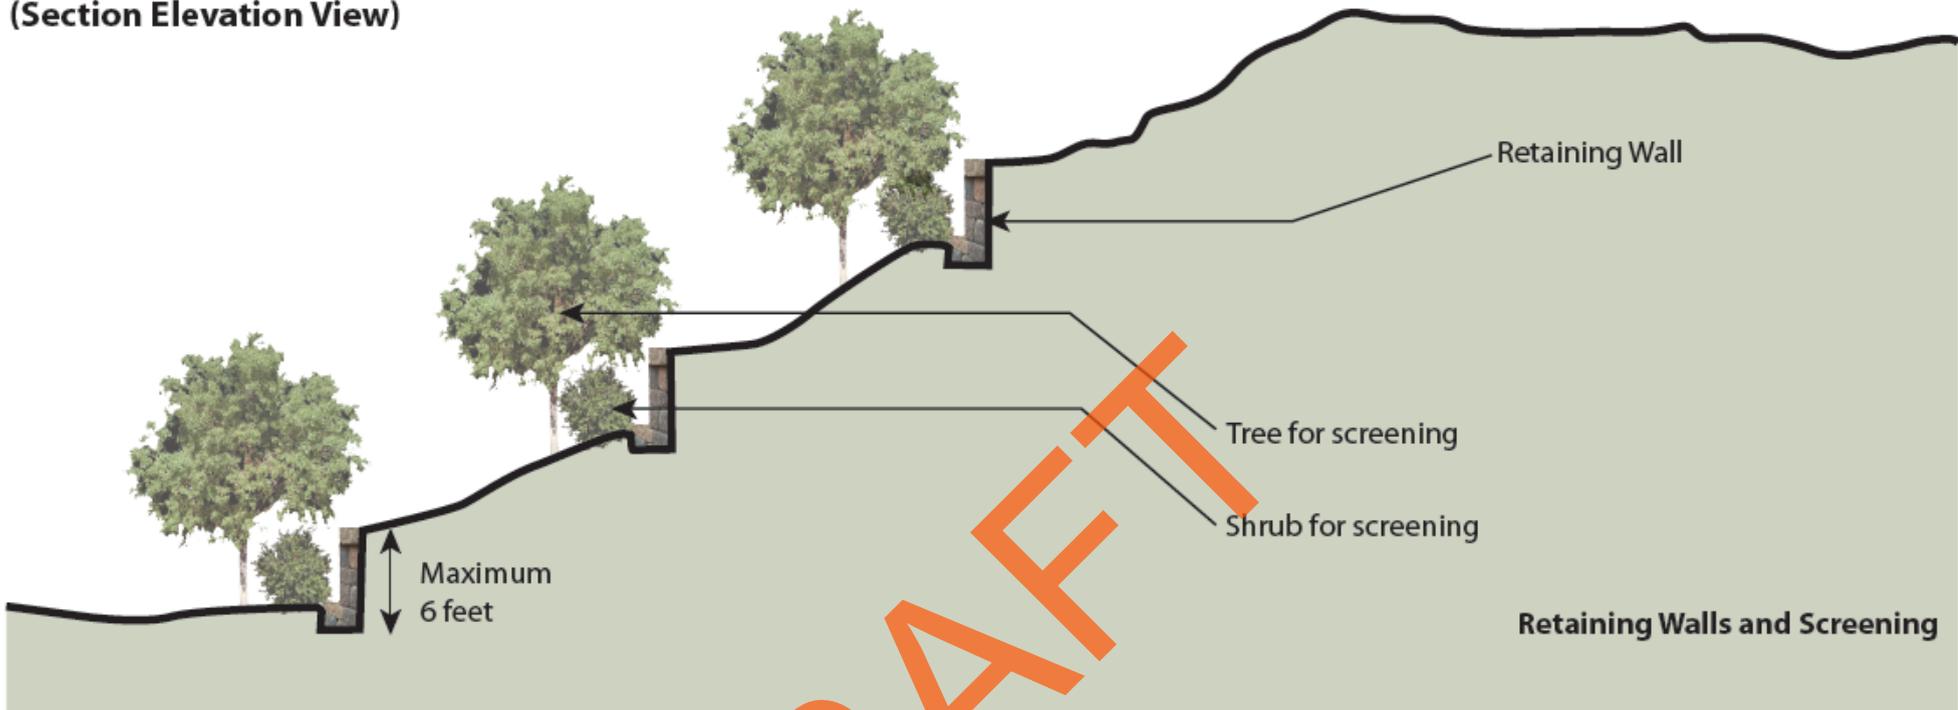

Retaining Walls and Screening

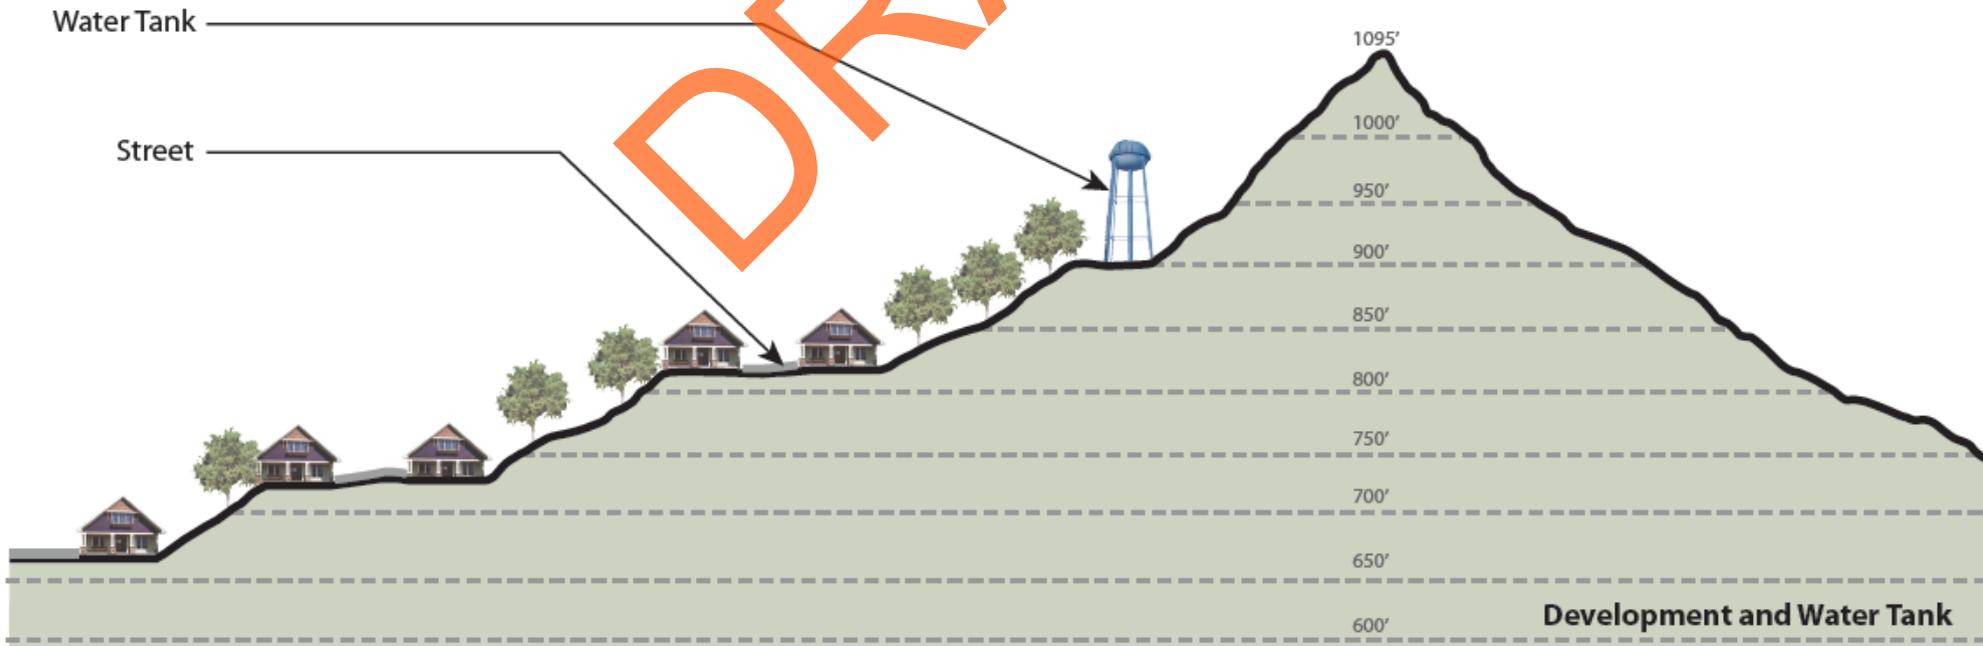



Development and Water Tank

Site Elevation Example

(Facade View)

Development, Trails, Vista Points

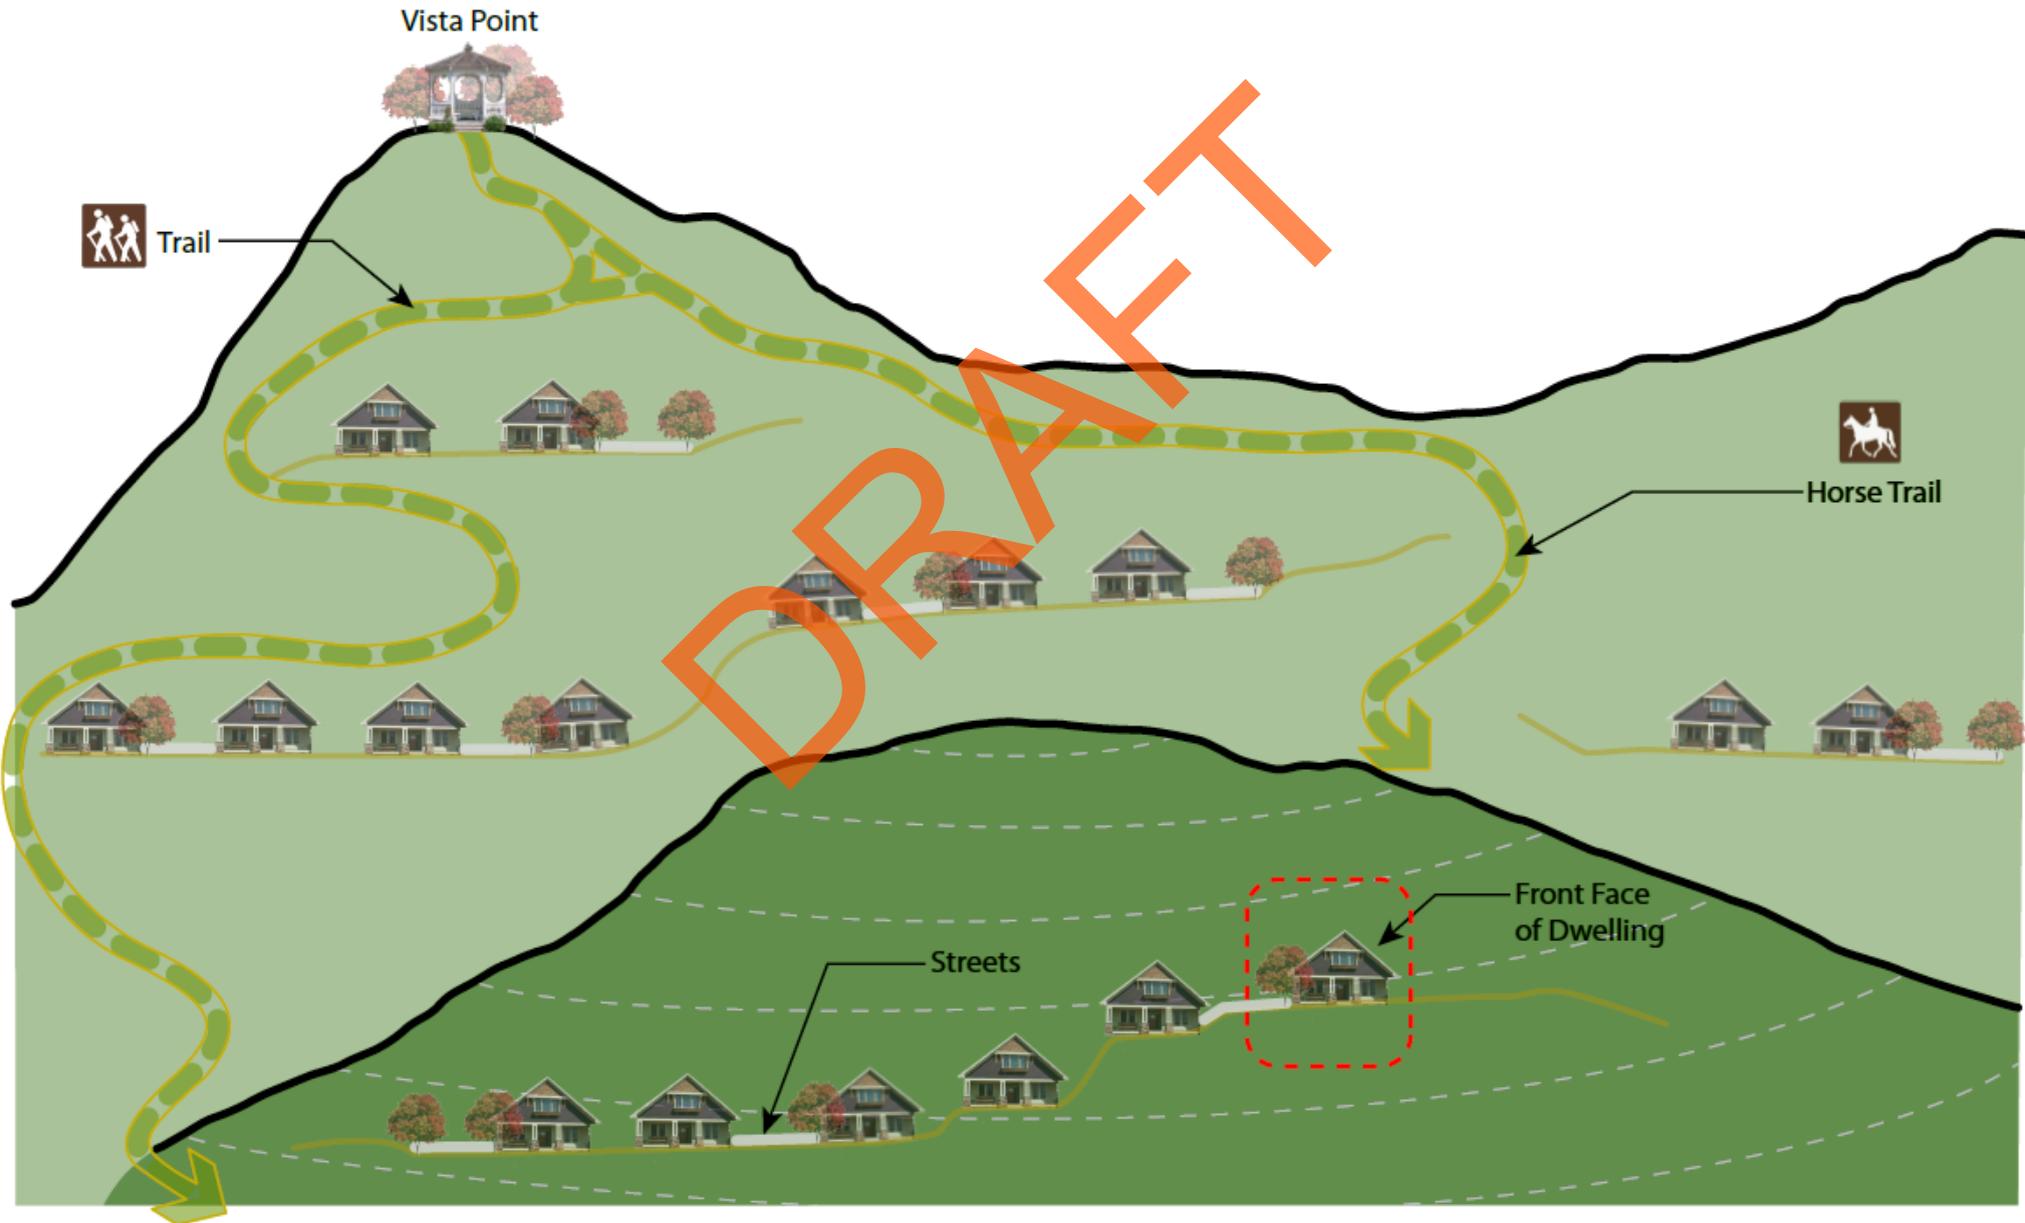

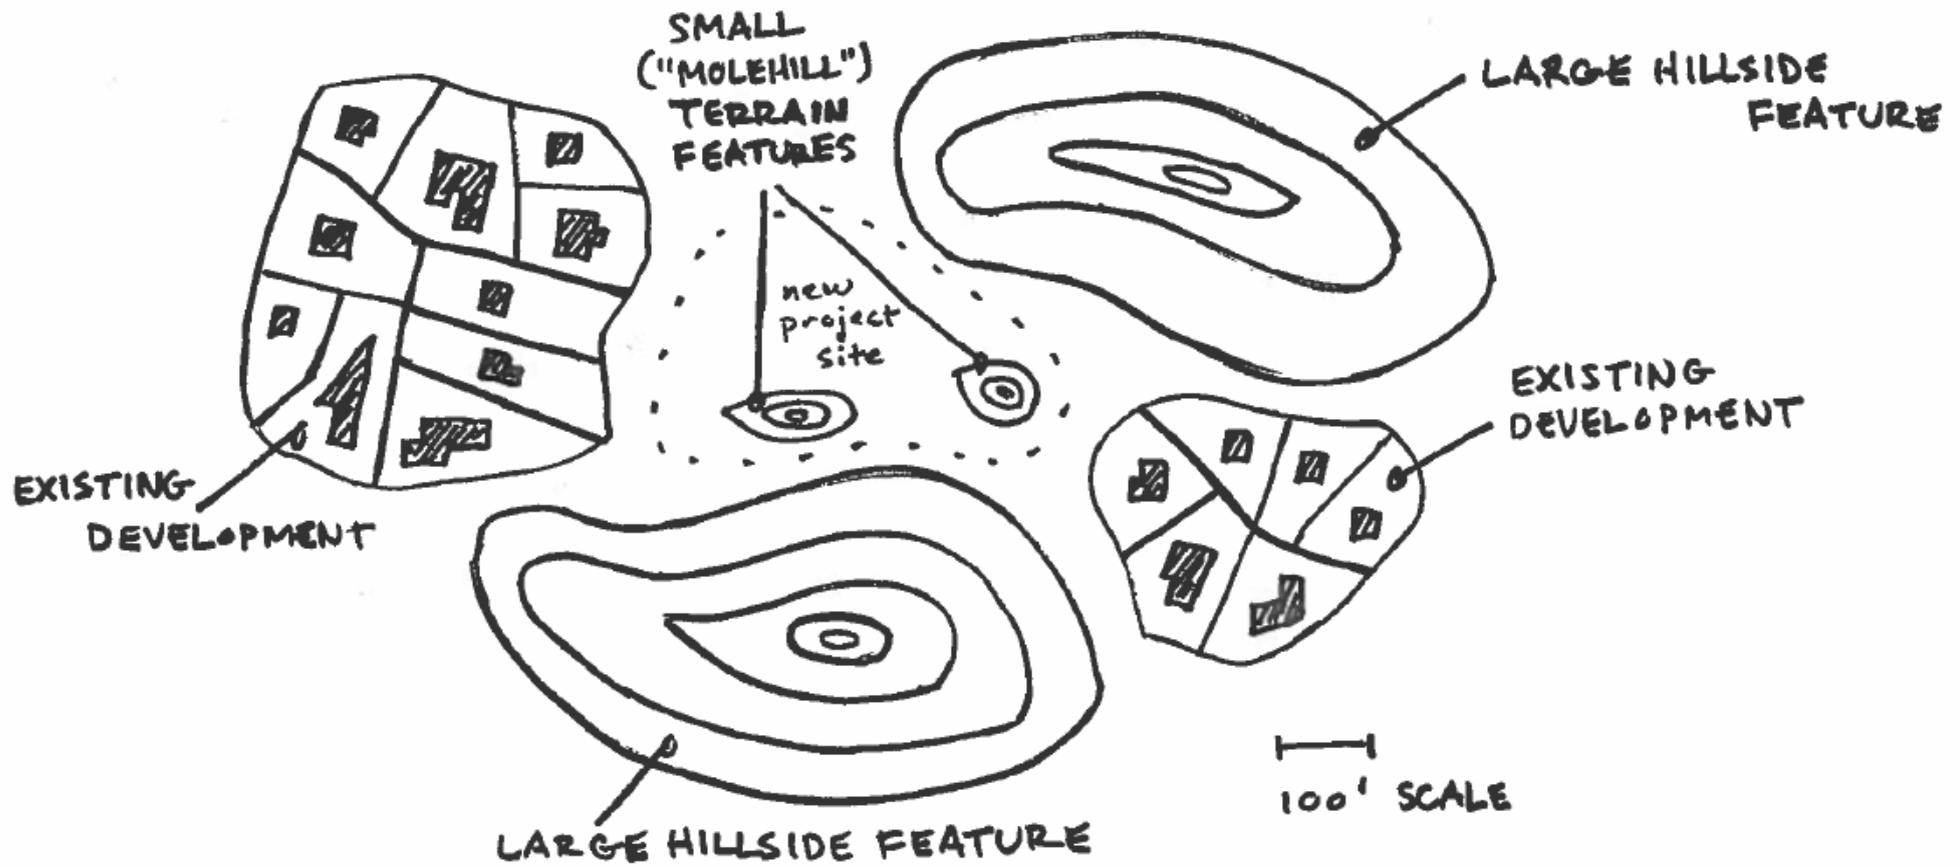

DRAFT

Refers to Section D.3 of Ordinance