

MINOR LAND DIVISION VESTING TENTATIVE PARCEL MAP NUMBER 71404

LOCATED IN THE UNINCORPORATED TERRITORY OF
THE COUNTY OF LOS ANGELES, STATE OF CALIFORNIA
FOR SUBDIVISION PURPOSES




DEPT OF REGIONAL PLANNING

MAY 03 2011 REV. (REV RECD)

RECEIVED CS INDEX NO.

DRP
FILE COPY

PROPOSED PARCELS	PARCEL NO.	GROSS/NET AREA	STREET FRONTAGE	AVE. LOT WIDTH
1.		5942.0 SF.	59.81	54.50
2.		5249.0 SF.	59.81	54.50
3.		5045.0 SF.	70.51	58.00

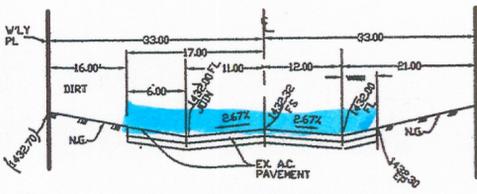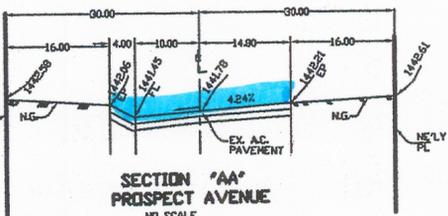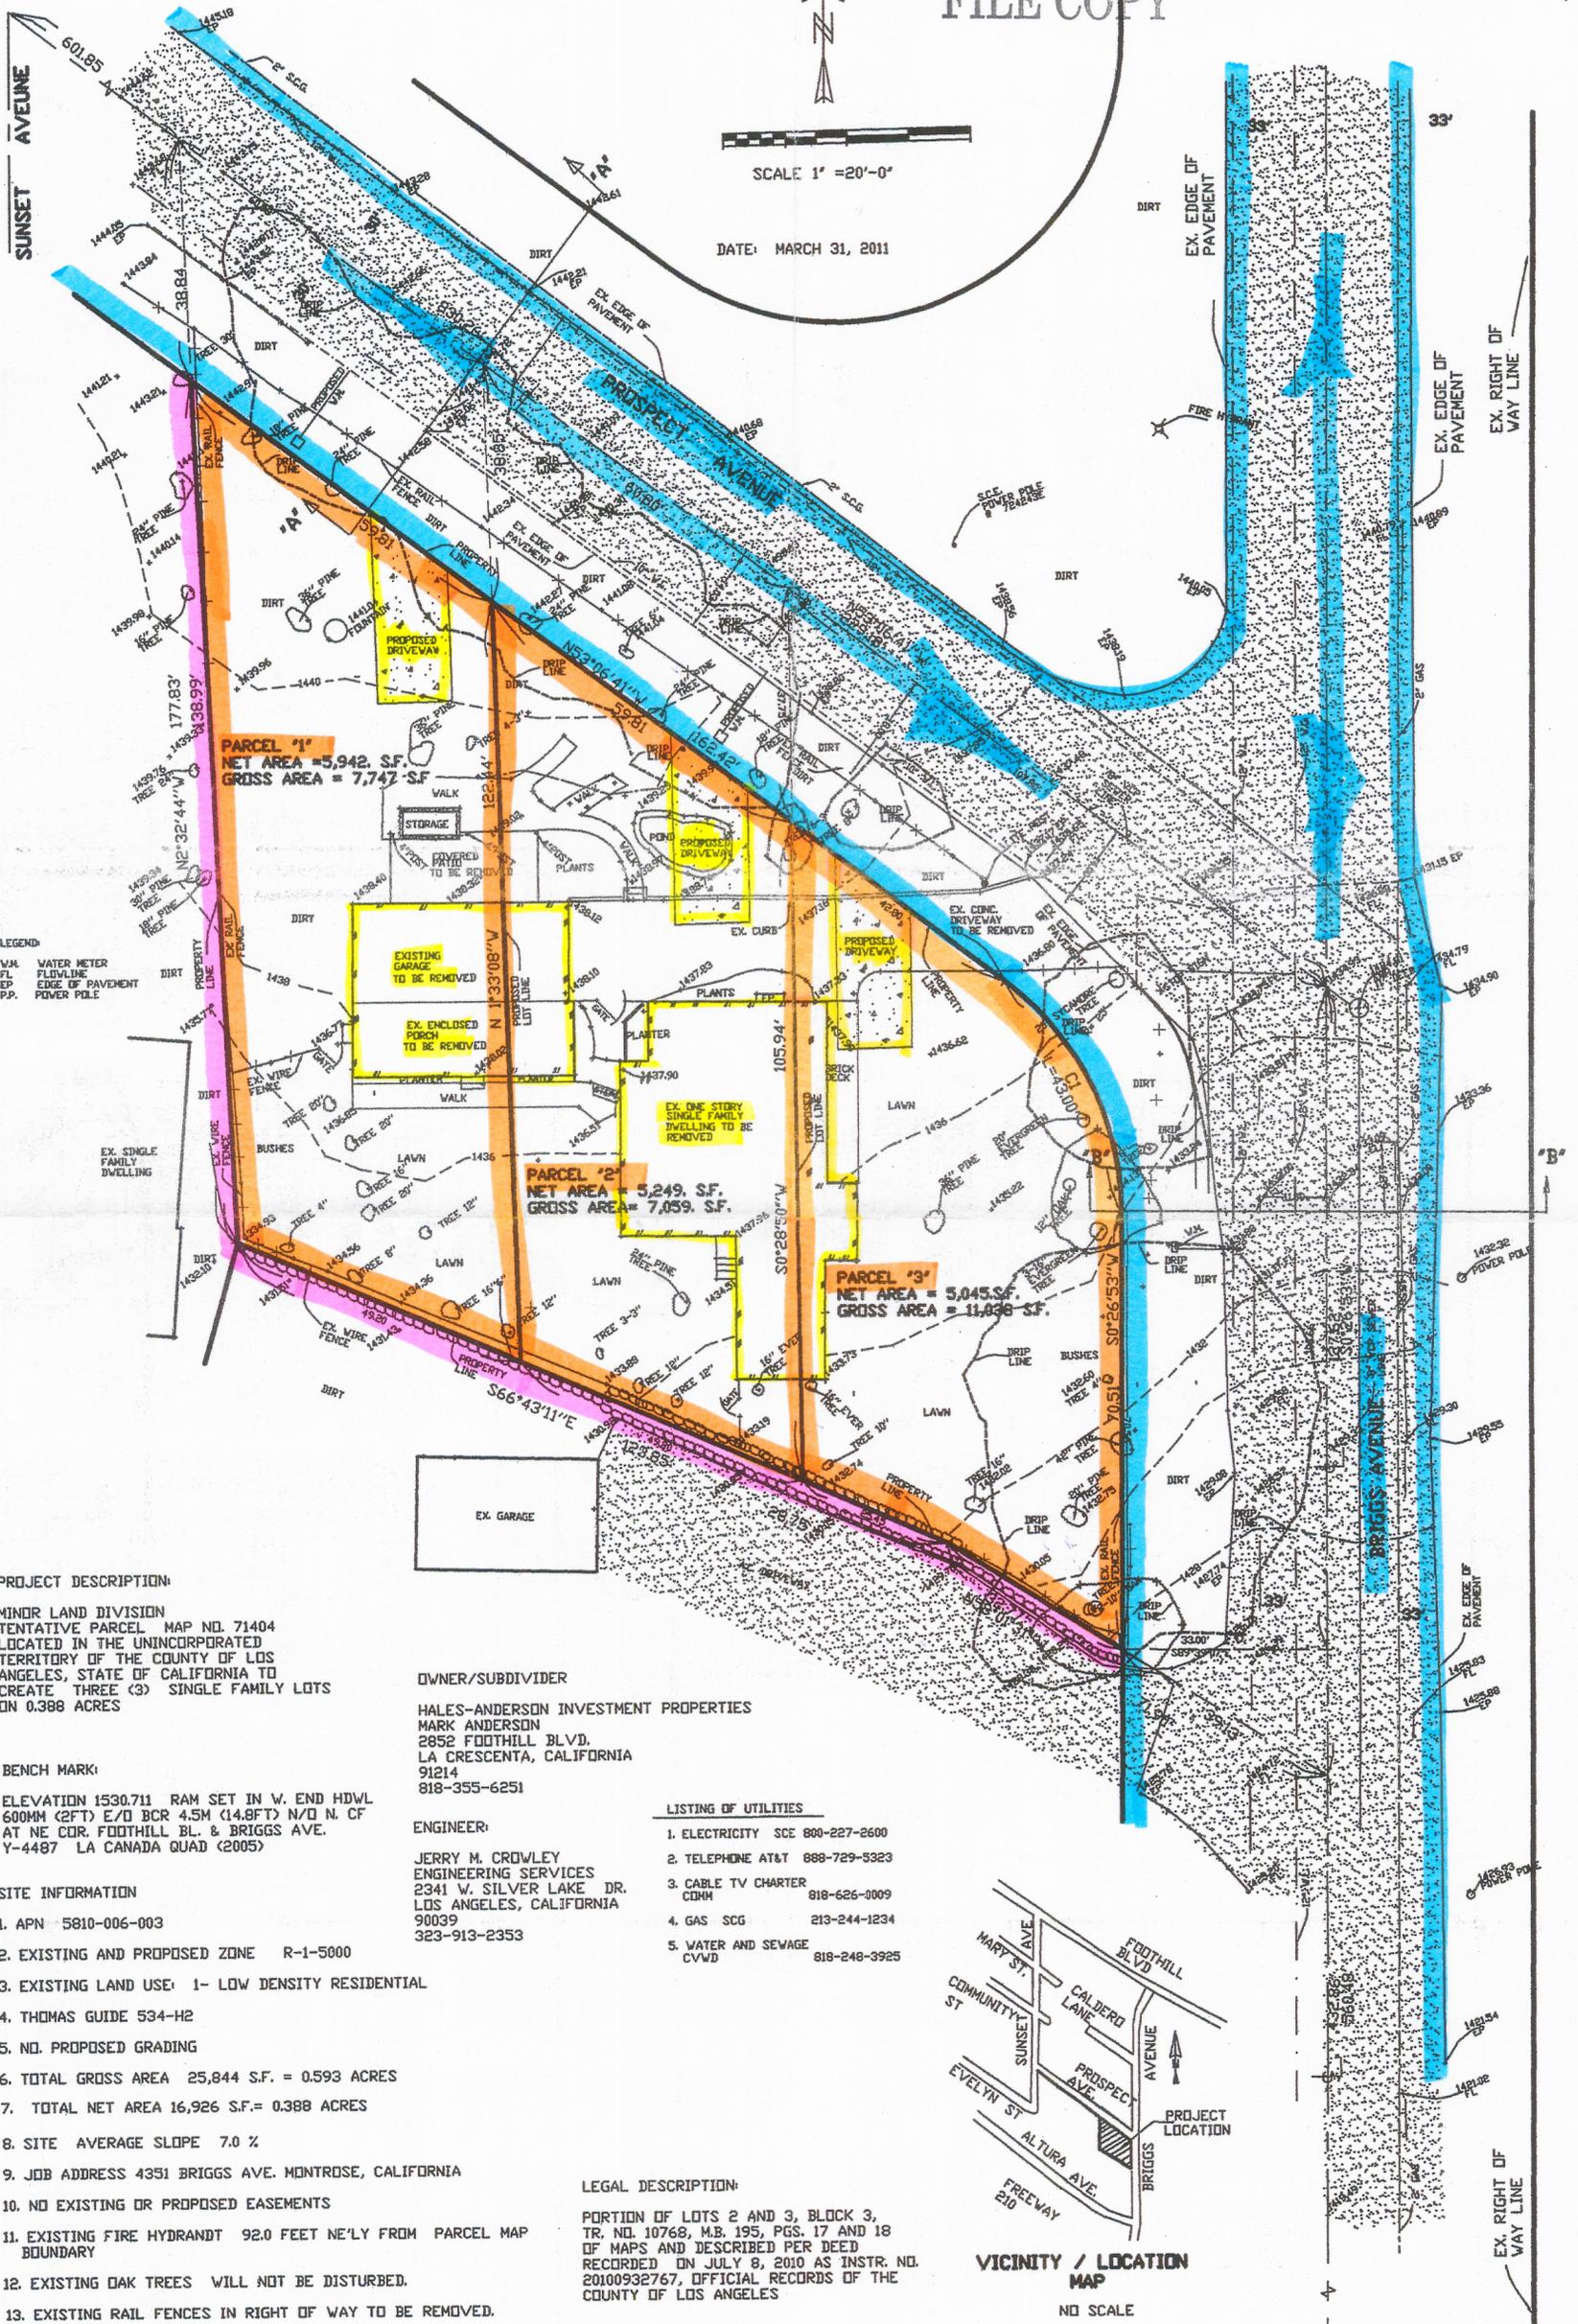

CURVE DATA

Curve	Delta Angle	Radius	Arc	Tangent
1	53°34'04"	46.00	43.01	23.22



5/3/11