



\*The tow truck delivering vehicles for dismantling will enter the facility through the gate on Fowler Street. Once inside the gate, the vehicle will be dislodged from the tow truck and moved using a forklift to the dismantling area. The tow truck will then turn around and drive frontwards out of the Fowler gate.


\*\*No grading is proposed as part of this project.

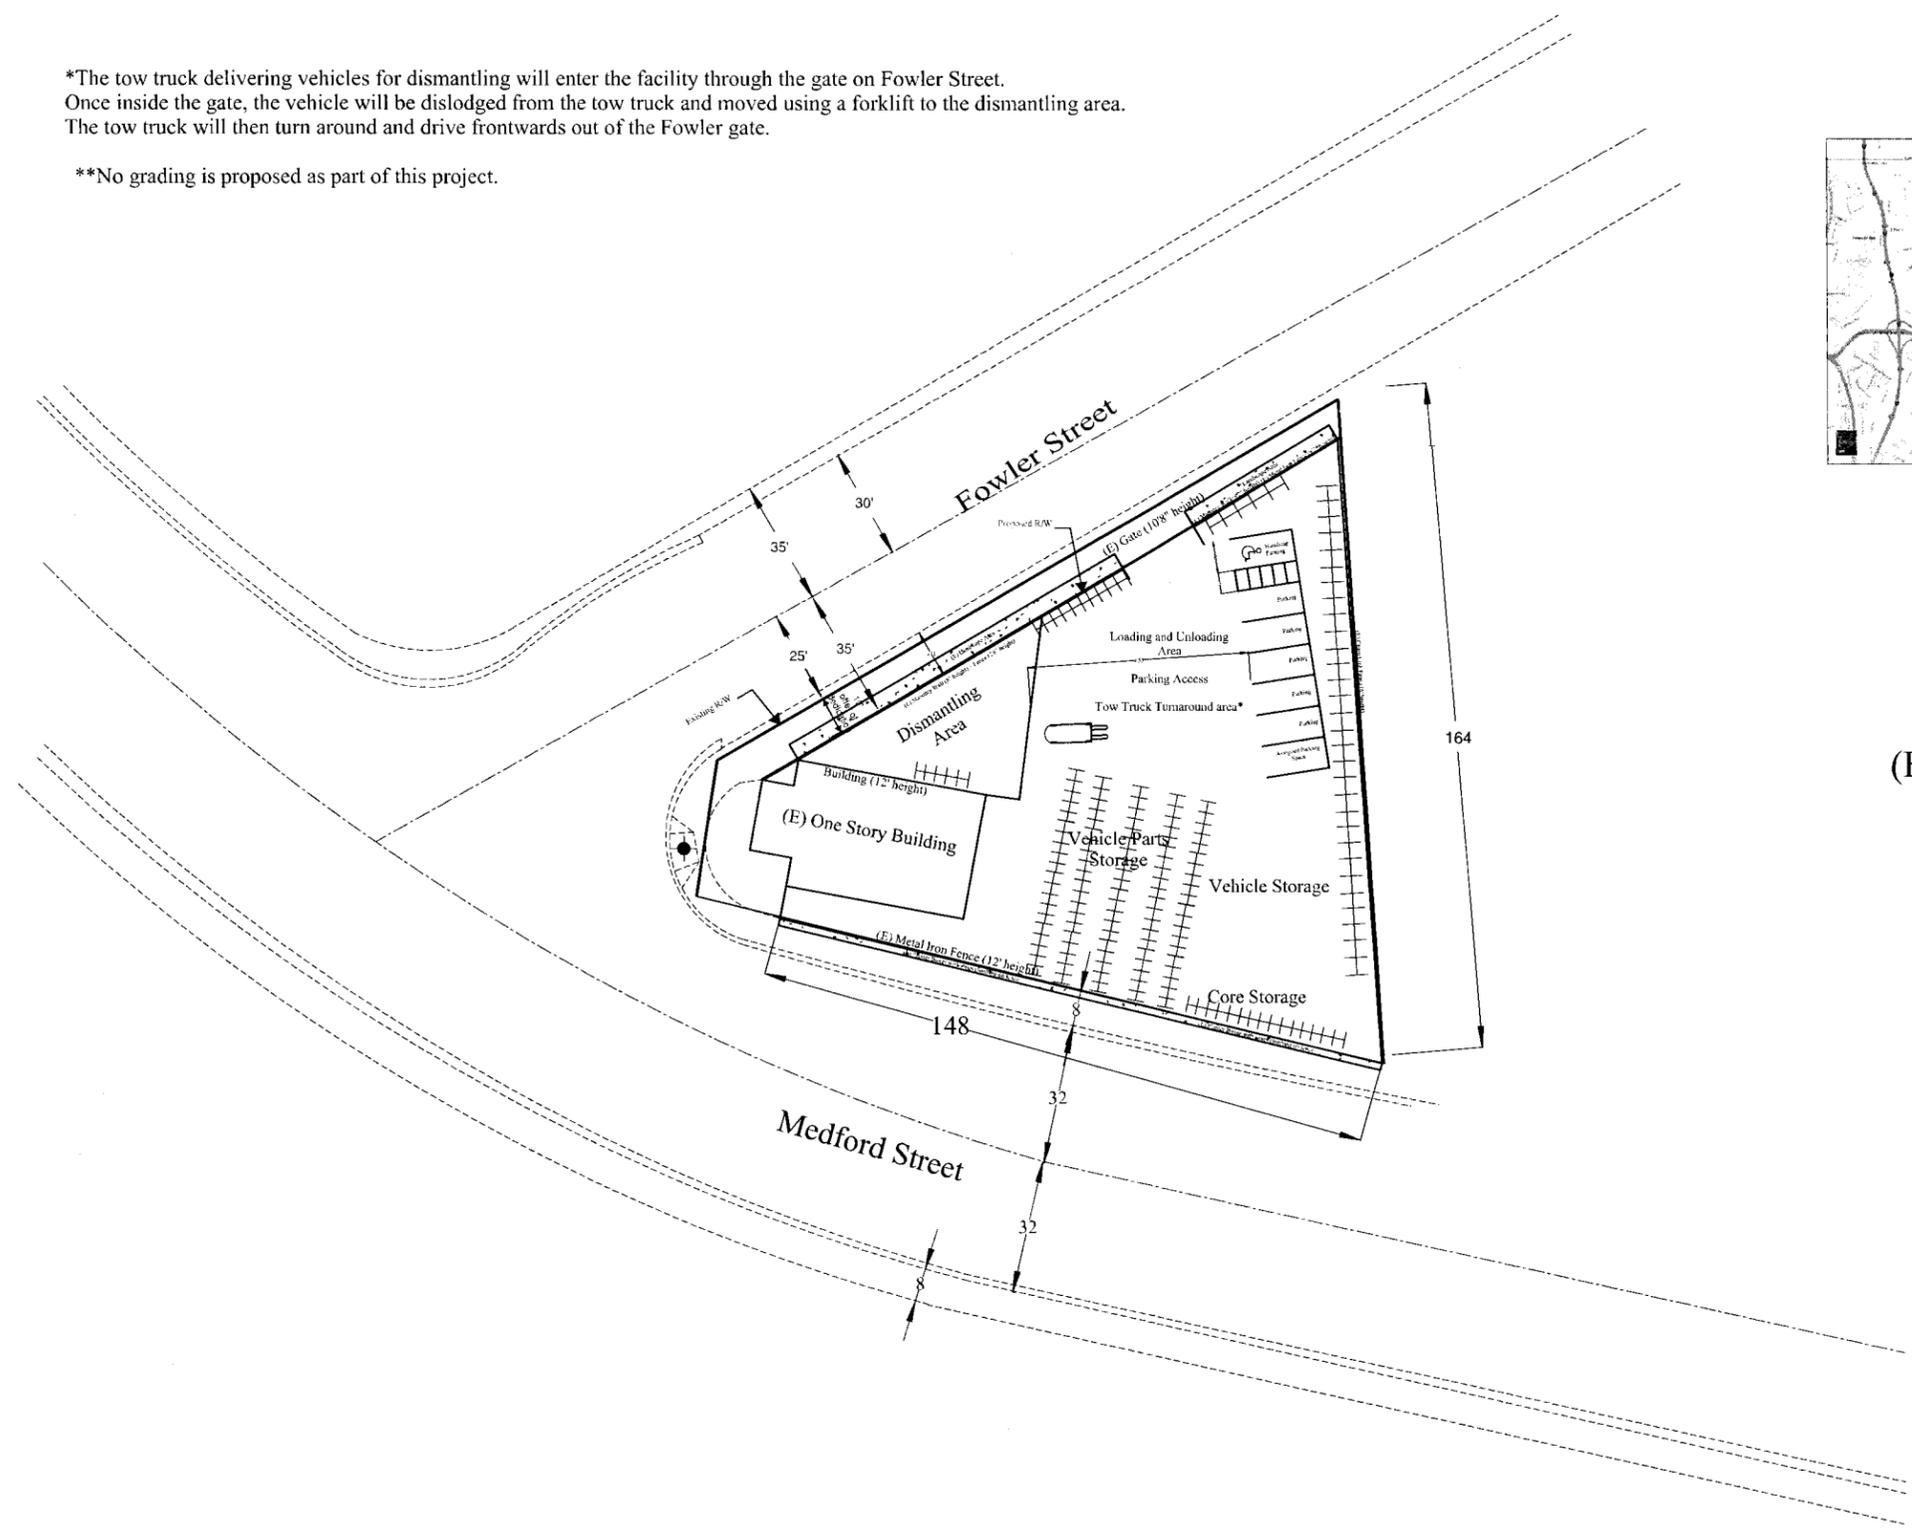

Vicinity Map  
(Not to Scale)

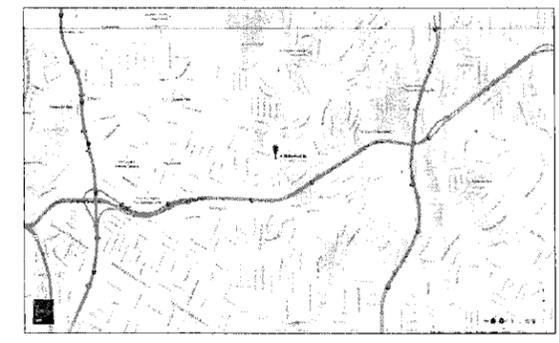

(E) Front of Building Signage

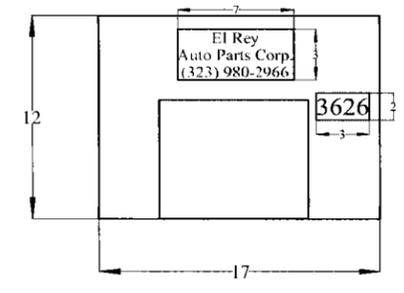


- ||||| Storage Racks
- ▤ Landscape Area
- Vehicle access is not allowed

Lot Area: 13,830 sq.ft. approx  
 Yard area: 11,500 sq.ft. approx  
 Building Area: 1,500 sq.ft. approx  
 Landscape Area: 770 sq.ft. approx

Plans by: Brash Industries  
 4635 Admiralty Way  
 Marina del Rey, CA 90292  
 (310) 305-8637

Project: El Rey Auto Parts  
 3626 Medford Street  
 Los Angeles, CA 90063  
 AIN: 5224-012-005

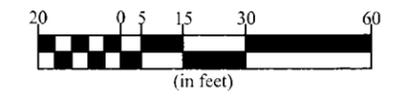

Scale: 1" = 20'  
 October 22, 2014