
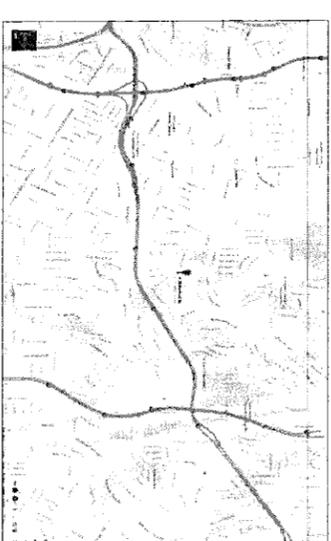



*The tow truck delivering vehicles for dismantling will enter the facility through the gate on Fowler Street. Once inside the gate, the vehicle will be dislodged from the tow truck and moved using a forklift to the dismantling area. The tow truck will then turn around and drive frontwards out of the Fowler gate.

**No grading is proposed as part of this project.

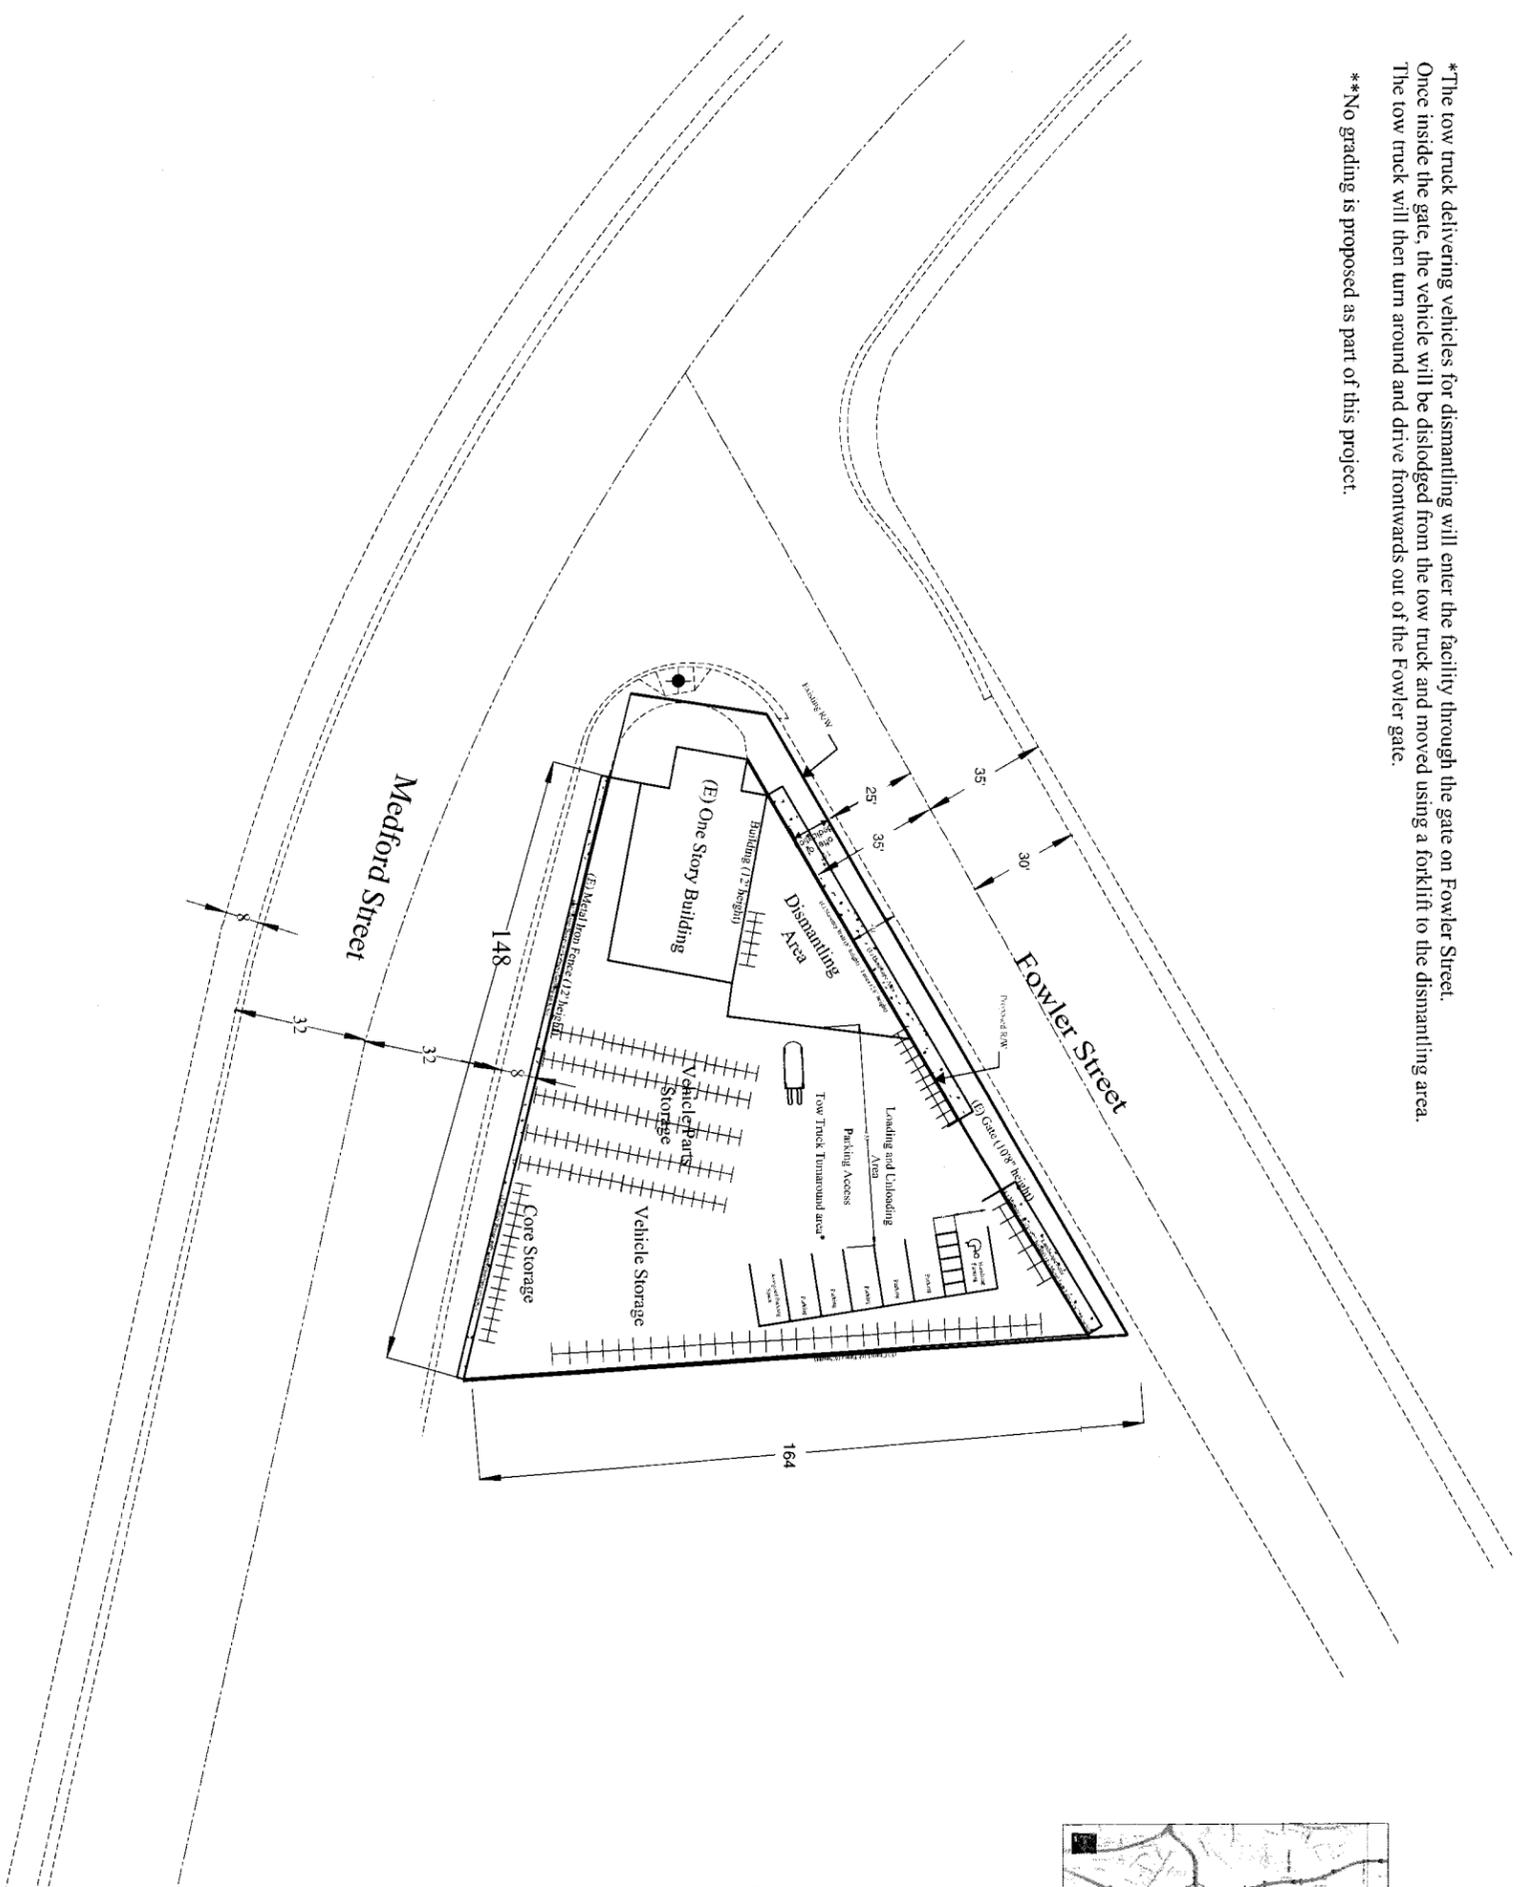

Vicinity Map
(Not to Scale)

(E) Front of Building Signage

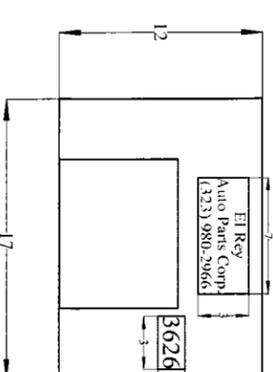


- Storage Racks
- Landscape Area
- Vehicle access is not allowed

Lot Area: 13,830 sq.ft. approx
 Yard area: 11,500 sq.ft. approx
 Building Area: 1,500 sq.ft. approx
 Landscape Area: 770 sq.ft. approx

Plans by: Brash Industries
 4635 Admiralty Way
 Marina del Rey, CA 90292
 (310) 305-8637

Project: El Rey Auto Parts
 3626 Medford Street
 Los Angeles, CA 90063
 AIN: 5224-012-005

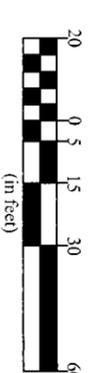

Scale: 1" = 20'
 October 22, 2014