




A SECTION
EX-1 SCALE: 1" = 10'

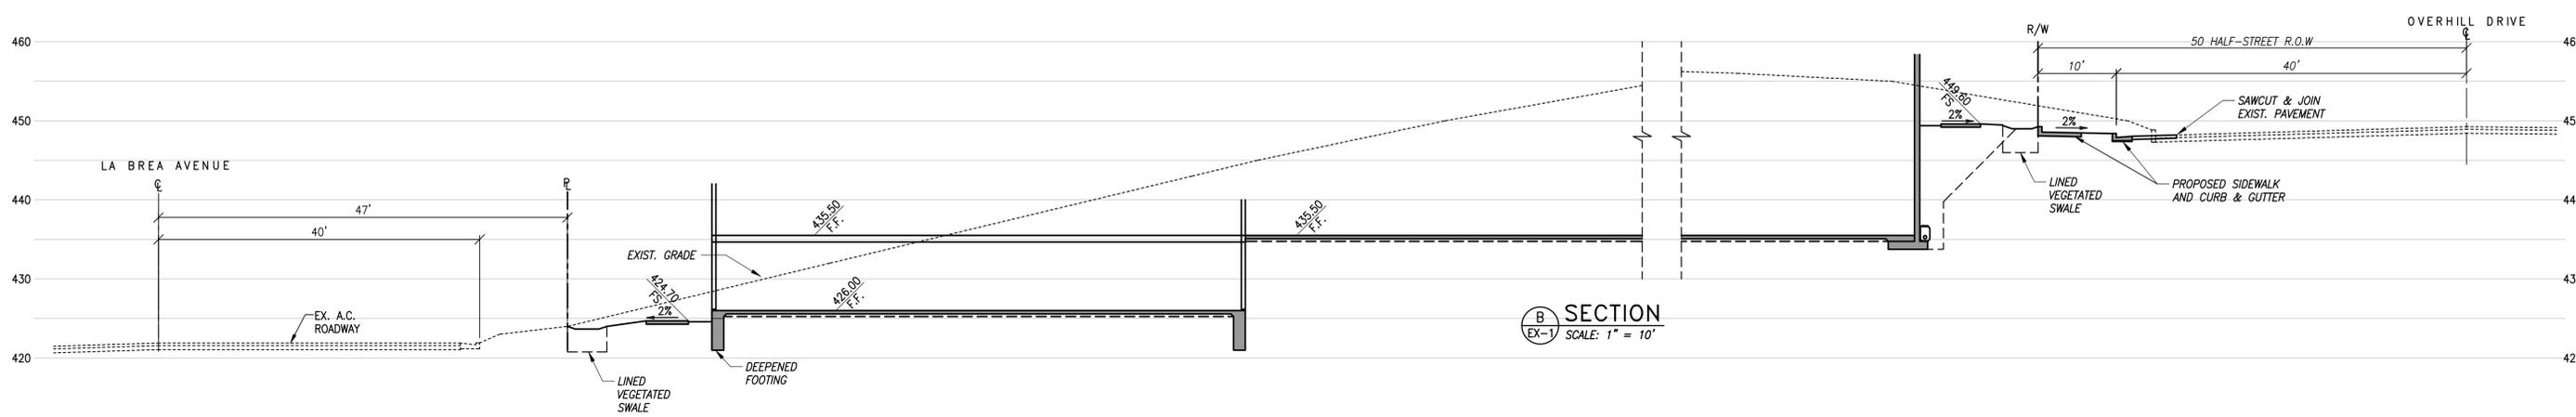

B SECTION
EX-1 SCALE: 1" = 10'

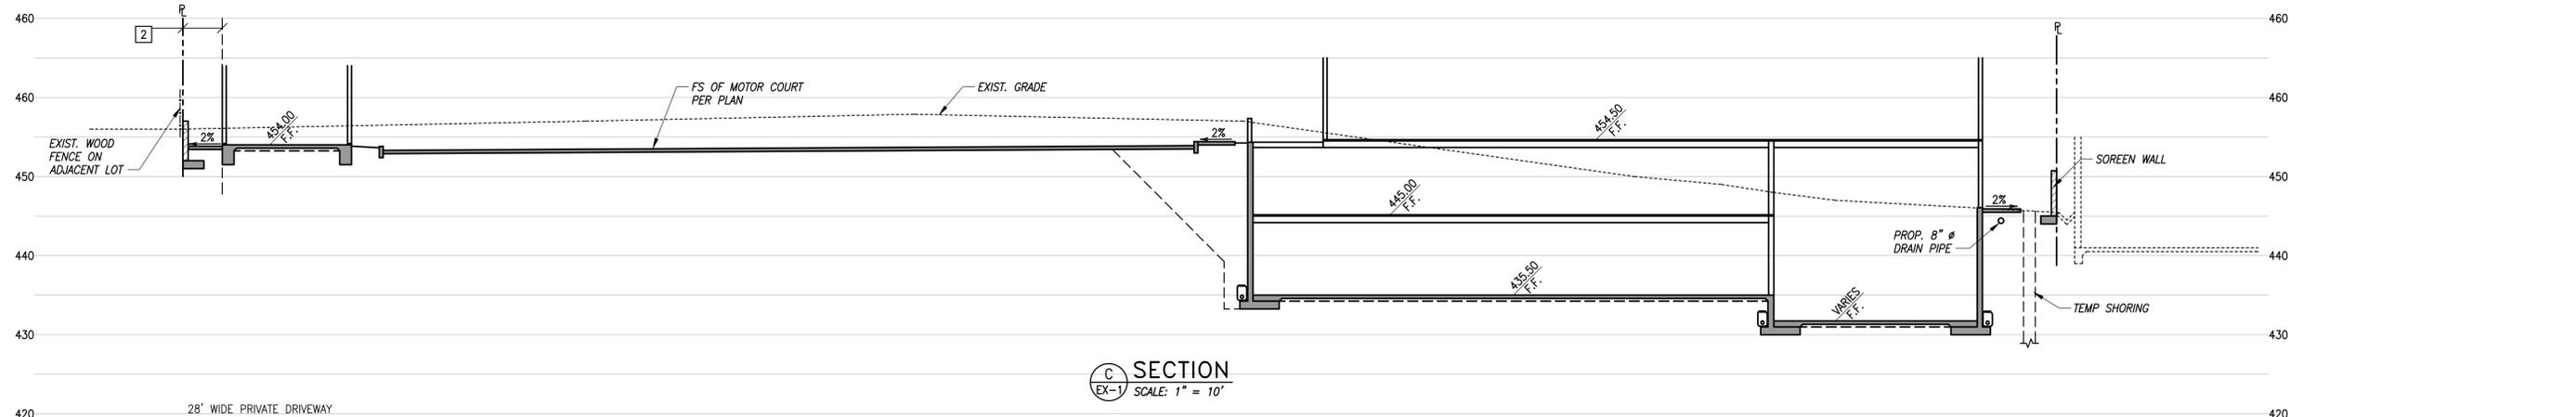

C SECTION
EX-1 SCALE: 1" = 10'

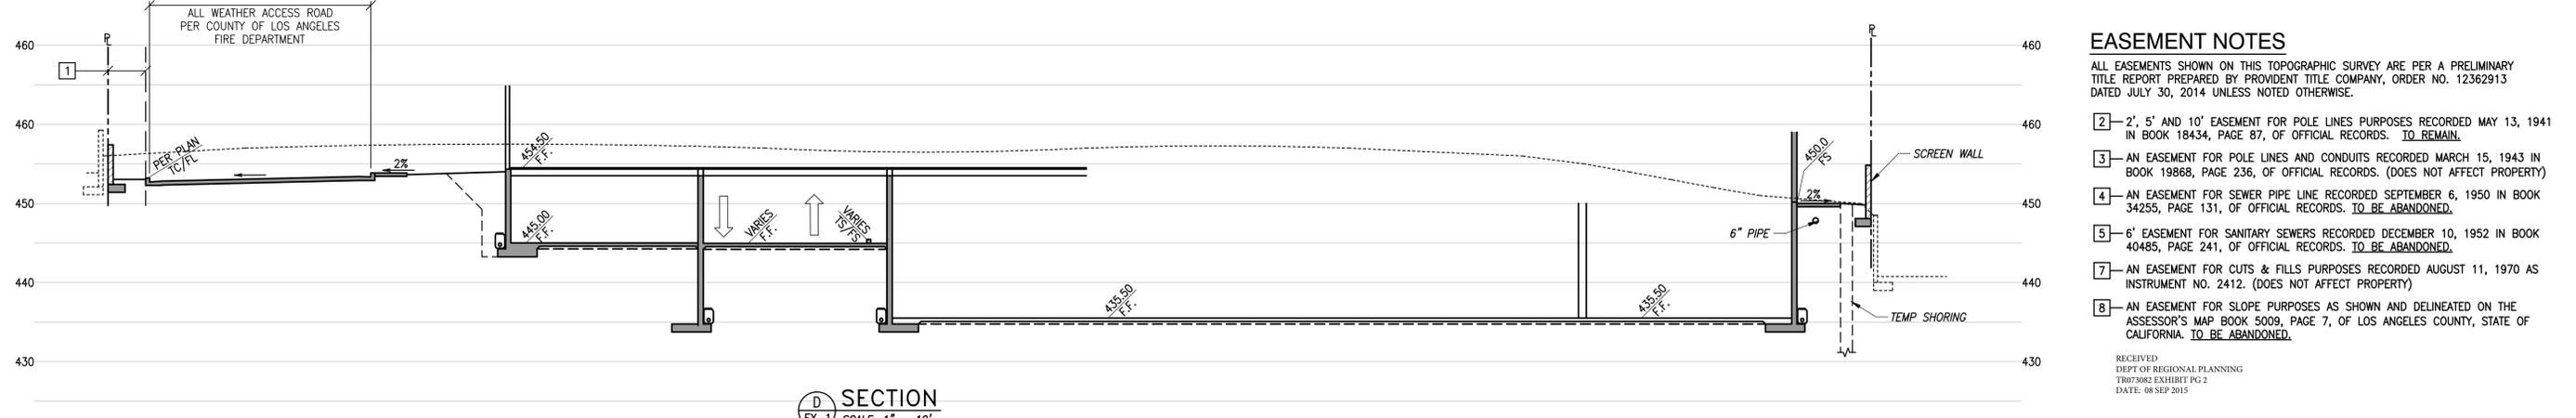

D SECTION
EX-1 SCALE: 1" = 10'

EASEMENT NOTES

- ALL EASEMENTS SHOWN ON THIS TOPOGRAPHIC SURVEY ARE PER A PRELIMINARY TITLE REPORT PREPARED BY PROVIDENT TITLE COMPANY, ORDER NO. 12362913 DATED JULY 30, 2014 UNLESS NOTED OTHERWISE.
- 2 - 2', 5' AND 10' EASEMENT FOR POLE LINES PURPOSES RECORDED MAY 13, 1941 IN BOOK 18434, PAGE 87, OF OFFICIAL RECORDS. **TO REMAIN.**
 - 3 - AN EASEMENT FOR POLE LINES AND CONDUITS RECORDED MARCH 15, 1943 IN BOOK 19868, PAGE 236, OF OFFICIAL RECORDS. **TO BE ABANDONED.**
 - 4 - AN EASEMENT FOR SEWER PIPE LINE RECORDED SEPTEMBER 6, 1950 IN BOOK 34255, PAGE 131, OF OFFICIAL RECORDS. **TO BE ABANDONED.**
 - 5 - 6' EASEMENT FOR SANITARY SEWERS RECORDED DECEMBER 10, 1952 IN BOOK 40485, PAGE 241, OF OFFICIAL RECORDS. **TO BE ABANDONED.**
 - 7 - AN EASEMENT FOR CUTS & FILLS PURPOSES RECORDED AUGUST 11, 1970 AS INSTRUMENT NO. 2412. (DOES NOT AFFECT PROPERTY)
 - 8 - AN EASEMENT FOR SLOPE PURPOSES AS SHOWN AND DELINEATED ON THE ASSESSOR'S MAP BOOK 5009, PAGE 7, OF LOS ANGELES COUNTY, STATE OF CALIFORNIA. **TO BE ABANDONED.**

RECEIVED
DEPT OF REGIONAL PLANNING
TR073082 EXHIBIT PG 2
DATE: 08 SEP 2015

DATE	BY	DATE	BY
11/7/14	A.M.S.		
9/25/14	C.R.		