

Site Area:
 LOT 1 GROSS = 231,810 SQ.FT. / 5.32 Acres
 NET = 215,713 SQ.FT. / 4.88 Acres
 LOT 2 GROSS = 91,577 SQ.FT. / 2.10 Acres
 NET = 91,577 SQ.FT. / 2.10 Acres
 LOT 3 GROSS = 20,293 SQ.FT. / .46 Acres
 NET = 20,293 SQ.FT. / .46 Acres
 (NOT INCLUDED IN AREA CALCULATIONS)

ASSESSORS PARCEL MAP NO.:
 APN: 6079-002-026, 6079-002-028, 6079-002-029,
 6079-002-064, 6079-002-076.

Subdivider
 STORM PROPERTIES, INC.
 23223 NORMANDIE AVE.
 TORRANCE, CA 90501
 (310) 986-2430

Zoning and Planning

CURRENT ZONING: R1
 PROPOSED ZONING: R1
 EXISTING: WEST ATHENS-WESTMONT COMMUNITY PLAN RD23 (1-8 D.U./ACRE)
 PROPOSED: WEST ATHENS-WESTMONT COMMUNITY PLAN RD23 (1-8 D.U./ACRE)
 COMMUNITY STANDARDS DISTRICT: WEST ATHENS-WESTMONT CSD

Parking Requirements:

Detached Condo, Residential: 56
 2 Covered Parking Stalls per Unit = 112 spaces 112 Provided
 Guest Parking 1 per space per 4 Units = 14 spaces 27 Provided
 (15 Standard Parking Spaces, 7 Compact Spaces 5 Parallel Spaces)
 Parking Stall Size:
 8'5" x 15' (Compact), 8' x 23' (Compact Parallel)
 8.5' x 18' (Standard)

Legal Description

THE LAND REFERRED TO HEREIN BELOW IS SITUATED IN THE UNINCORPORATED AREA OF LOS ANGELES, COUNTY OF LOS ANGELES, STATE OF CALIFORNIA, AND IS DECLARED AS FOLLOWS:

LOT 11 OF R.W. FONDEXTER'S SUBDIVISION OF A PORTION OF SECTION 12, TOWNSHIP 3 SOUTH, RANGE 14 WEST, SAN BERNARDINO MERIDIAN, IN THE COUNTY OF LOS ANGELES, STATE OF CALIFORNIA, A PER MAP RECORDED IN BOOK 59 PAGE 82 OF MISCELLANEOUS RECORDS, IN THE OFFICE OF THE COUNTY RECORDER OF SAID COUNTY.

EXCEPT THEREFROM THAT PORTION THEREOF DESCRIBED AS FOLLOWS:
 BEGINNING AT THE INTERSECTION OF THE EASTERLY LINE OF SAID LOT 11 WITH THE CENTER LINE OF A 100 FOOT TRANSMISSION LINE RIGHT-OF-WAY DESCRIBED IN CASE NO. 551555 IN THE SUPERIOR COURT OF THE STATE OF CALIFORNIA, IN AND FOR SAID COUNTY, BEGINNING DISTANT SOUTH 00° 03' WEST 530.40 FEET FROM THE INTERSECTION OF THE NORTHERLY PROLONGATION OF SAID EASTERLY LINE WITH THE CENTER LINE OF THE PACIFIC ELECTRIC RAILWAY COMPANY'S RIGHT OF WAY AS SHOWN ON COUNTY SURVEYOR'S MAP NO. B-238 ON FILE IN THE OFFICE OF THE SURVEYOR OF SAID COUNTY; THENCE ALONG SAID EASTERLY LINE NORTH 00° 03' EAST 82.22 FEET TO THE NORTHEASTERLY LINE OF SAID 100 FOOT TRANSMISSION LINE RIGHT-OF-WAY; THENCE ALONG SAID NORTHEASTERLY LINE NORTH 37° 24' 15" WEST 299.89 FEET TO THE NORTHERLY LINE OF SAID LOT 11; THENCE ALONG SAID NORTHERLY LINE NORTH 84° 30' WEST 136.52 FEET TO THE SOUTHWESTERLY LINE OF SAID RIGHT-OF-WAY; THENCE ALONG SAID SOUTHWESTERLY LINE SOUTH 37° 24' 15" EAST 523.37 FEET TO SAID EASTERLY LINE; THENCE NORTH 00° 03' EAST 82.22 FEET TO THE POINT OF BEGINNING.

ALSO EXCEPT THAT PORTION OF SAID LAND, INCLUDED WITHIN THE LINES OF THE LAND DESIGNATED AS PARCEL 20-18 IN THE FINAL DEED OF CONDEMNATION ENTERED IN SUPERIOR COURT LOS ANGELES COUNTY, CASE NO. 829147, A CERTIFIED COPY OF WHICH WAS RECORDED MARCH 26, 1965 AS INSTRUMENT NO. 38668, IN BOOK D-2846, PAGE 956 OF OFFICIAL RECORDS OF SAID COUNTY.

ALSO EXCEPT THEREFROM THAT PORTION THEREOF, DESCRIBED AS FOLLOWS:
 BEGINNING AT THE NORTHWESTERLY CORNER OF SAID LOT, THENCE ALONG THE NORTHERLY LINE OF SAID LOT SOUTH 84° 28' 23" EAST, 19.18 FEET; THENCE SOUTH 73° 02' 01" WEST, 124.15 FEET TO THE WESTERLY LINE OF SAID LOT; THENCE ALONG SAID WESTERLY LINE NORTH 00° 08' 42" EAST, 47.71 FEET TO THE POINT OF BEGINNING.

EXCEPTING THEREFROM AN UNDIVIDED ONE-EIGHT INTEREST IN AND TO ALL MINERAL RIGHTS AS RESERVED BY DOROTHY C. MOSER MC CLELLAND, A MARRIED WOMAN IN DEED RECORDED JUNE 5, 1968 IN BOOK D-4022, PAGE 825, OFFICIAL RECORDS. THIS CONVEYANCE IS MADE FOR THE PURPOSE OF RELOCATING THE SOUTHERN PACIFIC TRANSPORTATION COMPANY'S RIGHT OF WAY.

EXCEPTING THEREFROM ALL OIL, OIL RIGHTS, MINERALS, MINERAL RIGHTS, NATURAL GAS RIGHTS, AND OTHER HYDROCARBONS BY WHATSOEVER NAME KNOWN THAT MAY BE WITHIN OR UNDER THE PARCEL OF LAND HEREINAFORE DESCRIBED, TOGETHER WITH THE PERPETUAL RIGHT OF DRILLING, MINING, EXPLORING AND OPERATING THEREFOR AND REMOVING THE SAME FROM SAID LAND OR ANY OTHER LAND, INCLUDING THE RIGHT TO WHIPSTOCK OR DIRECTIONALLY DRILL AND MINERAL LANDS OTHER THAN THOSE HEREINAFORE DESCRIBED, OIL OR GAS WELLS, TUNNELS AND SHAFTS INTO, THROUGH OR ACROSS THE SUBSURFACE OF THE LAND HEREINAFORE DESCRIBED, AND TO BOTTOM SUCH WHIPSTOCKED OR DIRECTIONALLY DRILLED WELLS, TUNNELS AND SHAFTS UNDER AND BENEATH OR BEYOND THE EXTERIOR LIMITED THEREOF, AND TO REDELL, RETURN, EQUIP, MAINTAIN, REPAIR, DEEPEN AND OPERATE ANY SUCH WELLS OR MINES WITHOUT, HOWEVER, THE RIGHT TO DRILL, MINE, EXPLORE AND OPERATE THROUGH THE SURFACE OR THE UPPER 100 FEET OF THE SUBSURFACE OF THE LAND HEREINAFORE DESCRIBED OR OTHERWISE IN SUCH MANNER AS TO ENDANGER THE SAFETY OF ANY HIGHWAY THAT MAY BE CONSTRUCTED ON SAID LANDS, BY DEED TO THE STATE OF CALIFORNIA RECORDED FEBRUARY 29, 1984 AS INSTRUMENT NO. 84-251726, OFFICIAL RECORDS.

APN: 6079-002-028, 029, 026 AND 064.

THE LAND REFERRED TO HEREIN BELOW IS SITUATED IN THE COUNTY OF LOS ANGELES, STATE OF CALIFORNIA, AND IS DESCRIBED AS FOLLOWS:

THAT PORTION OF SECTION 12, TOWNSHIP 3 SOUTH, RANGE 14 WEST, SAN BERNARDINO BASE AND MERIDIAN, IN THE COUNTY OF LOS ANGELES, STATE OF CALIFORNIA, LYING WITHIN THE FOLLOWING DESCRIBED BOUNDARY LINES, BEGINNING AT A POINT DISTANT NORTH 0° 03' EAST, 1.62 CHAINS AND SOUTH 89° 57' WEST 3.68 CHAINS FROM THE CENTER OF SAID SECTION 12, SAID POINT OF BEGINNING BEING A SOUTHWEST CORNER OF LOT 11 OR R.W. FONDEXTER'S SUBDIVISION OF A PORTION OF SAID SECTION 12, AS PER MAP RECORDED IN BOOK 59 AT PAGE 82 OF MISCELLANEOUS RECORDS, IN THE OFFICE OF THE COUNTY RECORDER OF SAID COUNTY; THENCE SOUTH 89° 57' WEST 132 FEET ALONG THE SOUTHERLY LINE OF SAID LOT 11 PRODUCED TO A POINT; THENCE NORTH 0° 03' EAST, PARALLEL WITH THE EAST LINE OF LOT 10 OF SAID R.W. FONDEXTER'S SUBDIVISION, 330 FEET TO A POINT IN THE SOUTHERLY LINE OF SAID LOT 11; THENCE ALONG SAID SOUTHERLY LINE OF LOT 11, NORTH 89° 57' EAST 132 FEET TO AN ANGLE POINT IN THE LINE OF SAID LOT 11; THENCE SOUTH 0° 03' WEST 330 FEET TO THE POINT OF BEGINNING.

EXCEPT ALL OIL, GAS, PETROLEUM, ASPHALTUM AND OTHER HYDROCARBON SUBSTANCES IN AND UNDER SAID LAND AND THAT MAY BE PRODUCED FROM BELOW A DEPTH OF 500 FEET UNDER THE SURFACE OF SAID LAND, BUT WITHOUT RIGHT OF SURFACE ENTRY.

ALSO EXCEPT THEREFROM THAT PORTION INCLUDED THE LINES OF LAND DESCRIBED IN DOCUMENT RECORDED OCTOBER 8, 1963 AS INSTRUMENT NO. 4775 IN BOOK D-2211 PAGE 173, OFFICIAL RECORDS.

APN: 6079-002-076

Property Address:

RECEIVED
 DEPT OF REGIONAL PLANNING
 TR073465 TENTATIVE
 20 APR 2016

Basis of Bearings

THE BEARINGS SHOWN HEREON ARE BASED ON THE CENTERLINE OF NORMANDIE AVENUE, BEING N00°02'59"E PER TRACT MAP 67377, M.B. 1368/4451, RECORDS OF LOS ANGELES COUNTY, CALIFORNIA.

Benchmark

ELEVATION: 194.557 FEET
 BM NUMBER: 7941 (WATTS QUAD)
 YEAR: 2005
 DATUM: NAVD 88

RDBM TAG IN N CB 3M (10 FT.) W/O BCR @ NW COR NORMANDIE AVENUE AND 120TH STREET.

Utility Service Agencies:

ELECTRIC: SOUTHERN CALIFORNIA EDISON
 WATER: GOLDEN STATE WATER COMPANY
 SEWER: LOS ANGELES COUNTY SEWER MAINTENANCE
 TELEPHONE: AT&T
 GAS: SOUTHERN CALIFORNIA GAS COMPANY
 CABLE/INTERNET: TIME WARNER

Oak Trees:

No existing oak trees on site.


Flood Zone Note:

THIS SITE IS NOT INCLUDED IN THE FLOOD INSURANCE NATIONAL PROGRAM

EARTHWORK:

RAW CUT: 18,140 C.Y.
 RAW FILL: 15,230 C.Y.
 OVER EXCAVATION (AVG. 5.0'): 45,400 C.Y.
 SHRINKAGE (5%)= 2,910 C.Y.
 BALANCED SITE

MAJOR LAND DIVISION
 VESTING TENTATIVE TRACT NO. 073465
 (FOR CONDOMINIUM PURPOSES)
 IN THE UNINCORPORATED AREA
 OF THE COUNTY OF LOS ANGELES

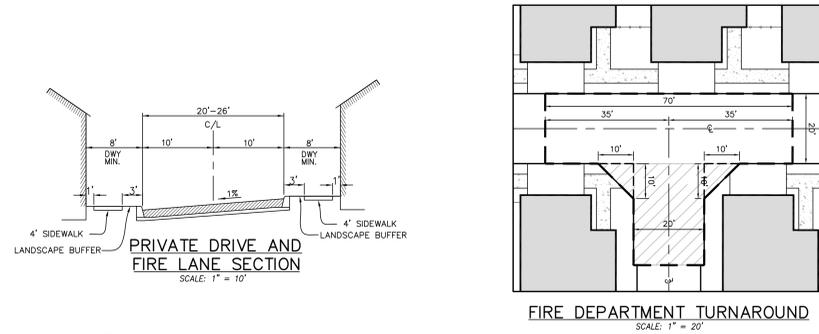


ABBREVIATION

- A.C. ASPHALTIC CONCRETE
- B.W. BACK OF WALK
- C.F. CURB FACE
- C.O. CLEAN OUT
- CP CONTROL POINT
- DOM. W.S. DOMESTIC WATER SERVICE
- DRN DRAIN
- D/W DRIVE WAY
- EX. EXISTING
- FF FINISHED FLOOR
- F.H. FIRE HYDRANT
- FL FLOW LINE
- FS FINISHED SURFACE
- G.B. GRADE BREAK
- GF GARAGE FLOOR
- LA. LANDSCAPE AREA
- LF LINEAR FEET
- P.C.C. PORTLAND CONCRETE CEMENT
- PL PROPERTY LINE
- RW RETAINING WALL
- ST. LT. STREET LIGHT
- S/W SIDEWALK
- TC TOP OF CURB
- T.F. TOP OF FOOTING
- TP TELEPHONE POLE
- TEL. PED. TELEPHONE PEDISTAL
- W.M. WATER METER
- (322.22) EXISTING ELEVATION



LEGEND

- PROJECT BOUNDARY
- PROPOSED LOTLINE
- EXISTING WATER LINE
- EXISTING SEWER LINE
- EXISTING CURB & GUTTER
- SIDEWALK
- TOP/TOE OF SLOPE
- EXISTING TREE
- EXISTING ELEVATION

- NOTES:**
- ALL EXISTING BUILDING, SLABS AND EXISTING PAVING ON THE PROJECT SITE WILL BE DEMOLISHED.
 - EXISTING CHAINLINK FENCE TO BE REMOVED.
 - THE REQUIRED FIRE FLOW FOR DWELLINGS LOCATED ON A LOT LESS THAN ONE ACRE SHALL BE 1250 GALLONS PER MINUTE FOR A DURATION OF TWO HOURS AND PUBLIC HYDRANTS WILL BE SPACED NOT MORE THAN 600 FT. APART.
 - DRIVEWAY DESIGN SHALL BE CAPABLE OF SUPPORTING A 75,000 POUND FIRE TRUCK.
 - STREET TREES WILL BE PLANTED ALONG THE FRONTAGE OF 120TH STREET AND NORMANDIE AVE. TO THE SATISFACTION OF PUBLIC WORKS.
 - REPAIR ANY DISPLACED, BROKEN, OR DAMAGED CURB, GUTTER, SIDEWALK AND PAVEMENT ALONG 120TH STREET TO THE SATISFACTION OF PUBLIC WORKS.
 - CLOSE ANY UNUSED DRIVEWAY WITH STANDARD CURB, GUTTER AND SIDEWALK ON PROPERTY FRONTAGE ON 120TH.
 - CONSTRUCT FULL WIDTH SIDEWALK ALONG PROPERTY FRONTAGE ON 120TH STREET.
 - COMPLY WITH STREET LIGHTING REQUIREMENTS.
 - PRESENT USE OF PROPERTY IS VACANT.
 - ALL PROPOSED DRAINAGE DEVICES TO BE PRIVATELY MAINTAINED BY HOME OWNERS ASSOCIATION.
 - ALL SEWER SHOWN, WITHIN THE PROJECT BOUNDARY, TO BE PUBLIC "B" V.C.P. MAINLINE, RESIDENTIAL CONNECTIONS WILL BE "4".
 - A BLANKET EASEMENT /FOR PUBLIC UTILITIES TO BE DEDICATED OVER PROJECT FIRELANE.
 - A STREET FRONTAGE WAIVER IS REQUESTED FOR LOT 2.
 - PROJECT CONSISTS OF ±910 LINEAR FEET OF STREET FRONTAGE.

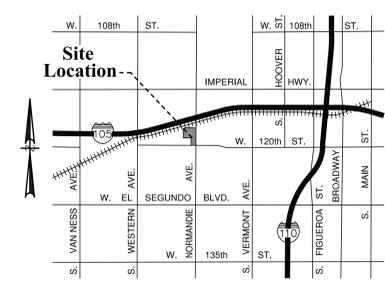

Vicinity Map

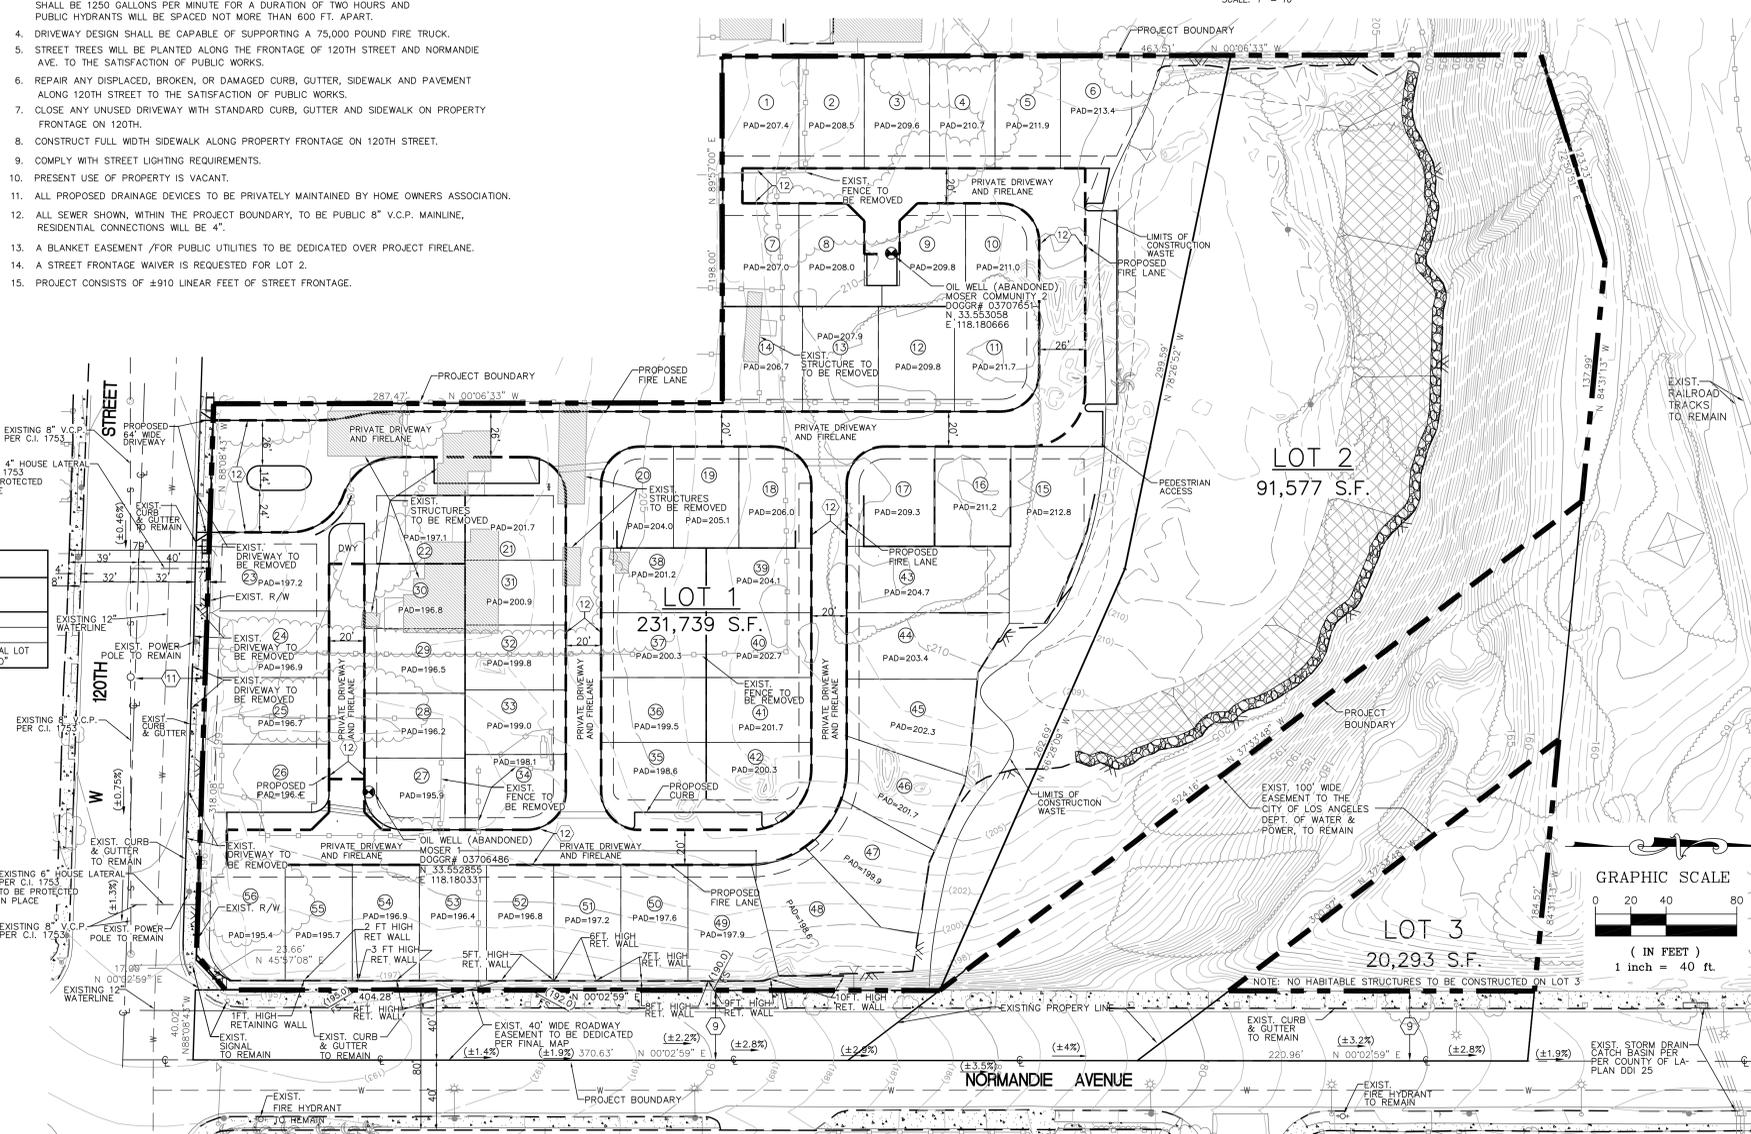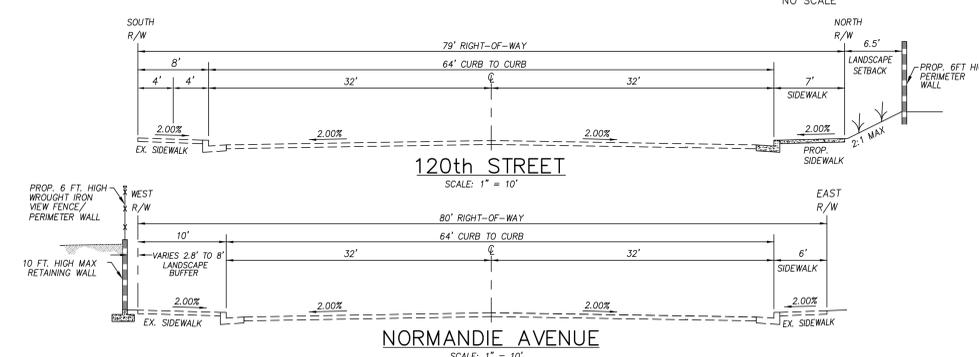

Exception Easements

- MATTERS CONTAINED IN THAT CERTAIN DOCUMENT
 - ENTITLED: COVENANT BY OWNER IMPOSING A LAND USE RESTRICTION
 - DATED: FEBRUARY 25, 2010
 - EXECUTED BY: LILLIE SMALLEY AND REED HARRIS
 - RECORDING DATE: MARCH 3, 2010
 - RECORDING NO: 2010-0286563, OF OFFICIAL RECORDS
- BLANKET AGREEMENT OVER PARCEL REGARDING DEVELOPMENT
- EASEMENT(S) FOR THE PURPOSE(S) SHOWN BELOW AND RIGHTS INCIDENTAL THERETO, AS GRANTED IN A DOCUMENT:
 - GRANTED TO: COUNTY OF LOS ANGELES
 - PURPOSE: ROAD
 - RECORDED ON: OCTOBER 20, 1933
 - DOCUMENT NO: 13409-B, CERTIFICATE NO. HJ-68901, TORRENS
 - AFFECTS: THE COUNTY OF LOS ANGELES SOUTH 30 FEET, WHICH WAS DEDICATED TO THE COUNTY AS 120TH STREET IN DOCUMENT REFERENCED IN ITEM 11 OF THIS TABLE (EASEMENT NO LONGER APPLIES TO SUBJECT PROPERTY).
 - DISPOSITION: TO BE ABANDONED PER FINAL MAP.
- EASEMENT(S) FOR THE PURPOSE(S) SHOWN BELOW AND RIGHTS INCIDENTAL THERETO, AS GRANTED IN A DOCUMENT:
 - GRANTED TO: COUNTY SANITATION DISTRICT NO. 5 OF LOS ANGELES
 - PURPOSE: A SEWER PIPE LINE
 - RECORDED ON: JULY 9, 1934
 - DOCUMENT NO: 8880-C, CERTIFICATE NO. IB-74373, TORRENS
 - AFFECTS: A STRIP OF LAND 10 FEET IN WIDTH, BEING THAT PORTION OF SAID LAND LYING 5 FEET ON EACH SIDE OF THE DESCRIBED CENTER LINE THEREIN. EXACT LOCATION CANNOT BE DETERMINED AND IS NOT PLOTTABLE.
 - REFERENCE IS HEREBY MADE TO SAID DOCUMENT FOR FULL PARTICULARS.
 - DISPOSITION: TO BE ABANDONED PER FINAL MAP.
- EASEMENT(S) FOR THE PURPOSE(S) SHOWN BELOW AND RIGHTS INCIDENTAL THERETO, AS GRANTED IN A DOCUMENT:
 - GRANTED TO: COUNTY OF LOS ANGELES
 - PURPOSE: STREET PURPOSES FOR THE WIDENING OF NORMANDIE AVENUE
 - RECORDING NO: IN BOOK 33387, PAGE 317, OFFICIAL RECORDS, AND REGISTERED JUNE 14, 1950 AS DOCUMENT NO. 17694-S, CERTIFICATE NO. VB-70641, TORRENS
 - AFFECTS: EASTERLY 40 FEET OF SAID LAND, AS SHOWN HEREON
 - DISPOSITION: TO BE DEDICATED RIGHT OF WAY PER FINAL MAP.
- EASEMENT(S) FOR THE PURPOSE(S) SHOWN BELOW AND RIGHTS INCIDENTAL THERETO, AS GRANTED IN A DOCUMENT:
 - GRANTED TO: COUNTY OF LOS ANGELES
 - PURPOSE: INGRESS AND EGRESS
 - RECORDING DATE: SEPTEMBER 24, 1963
 - RECORDING NO: 5609, IN BOOK D-2194, PAGE 38, OFFICIAL RECORDS
 - AFFECTS: THAT PORTION OF THAT CERTAIN PARCEL OF LAND, DESCRIBED THEREIN, TO BE KNOWN AS 120TH STREET AND RECORDING DATE: OCTOBER 8, 1963 AND RECORDING NO: 4774, IN BOOK D-2211, PAGE 17, OFFICIAL RECORDS
 - DISPOSITION: 120TH STREET IS DEDICATED TO THE COUNTY (IS NOT AN EASEMENT); THIS AREA WAS REMOVED FROM THE SUBJECT PARCEL, AS SHOWN HEREON.
- PROPOSED VARIABLE WIDTH EASEMENT TO THE COUNTY OF LOS ANGELES FOR ALL UTILITIES

NOTE: THERE ARE NO EXISTING OAK TREES LOCATED ON, OR ADJACENT, TO THE PROJECT SITE.

Underground Service Alert
 Call: TOLL FREE
 1-800-227-2600
 TWO WORKING DAYS BEFORE YOU DIG

OWNER/DEVELOPER:
 STORM PROPERTIES, INC.
 23223 NORMANDIE AVE.
 TORRANCE, CA. 90501
 (310) 986-2430

NO.	REVISIONS	APP'D.	DATE

PLANS PREPARED BY:
 ALLIANCE LAND PLANNING & ENGINEERING INC.
 2248 FARADAY AVE. CARLSBAD, CA 92008
 (760) 431-9896
 PLANS PREPARED UNDER THE DIRECTION OF:
 JASON F. VROOM NO. 61297 DATE 04/18/16



VESTING TENTATIVE TRACT NO. 073465
 COUNTY OF LOS ANGELES, CA
 VESTING T.T. 073465 SHEET 1 of 1

VISTA POINTE VESTING TENTATIVE TRACT NO. 073465 3/22/16