






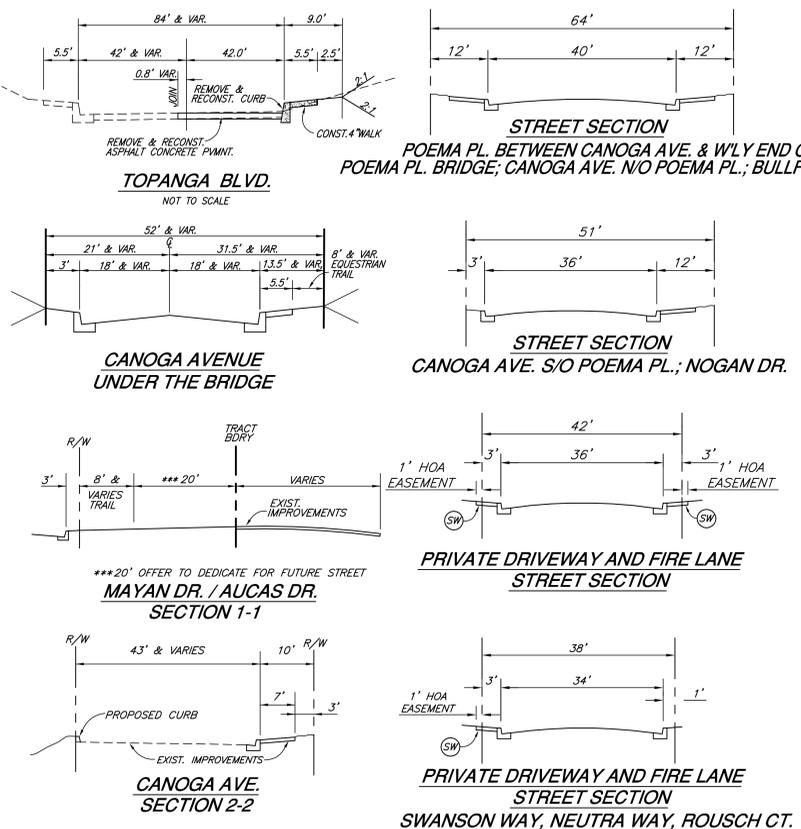


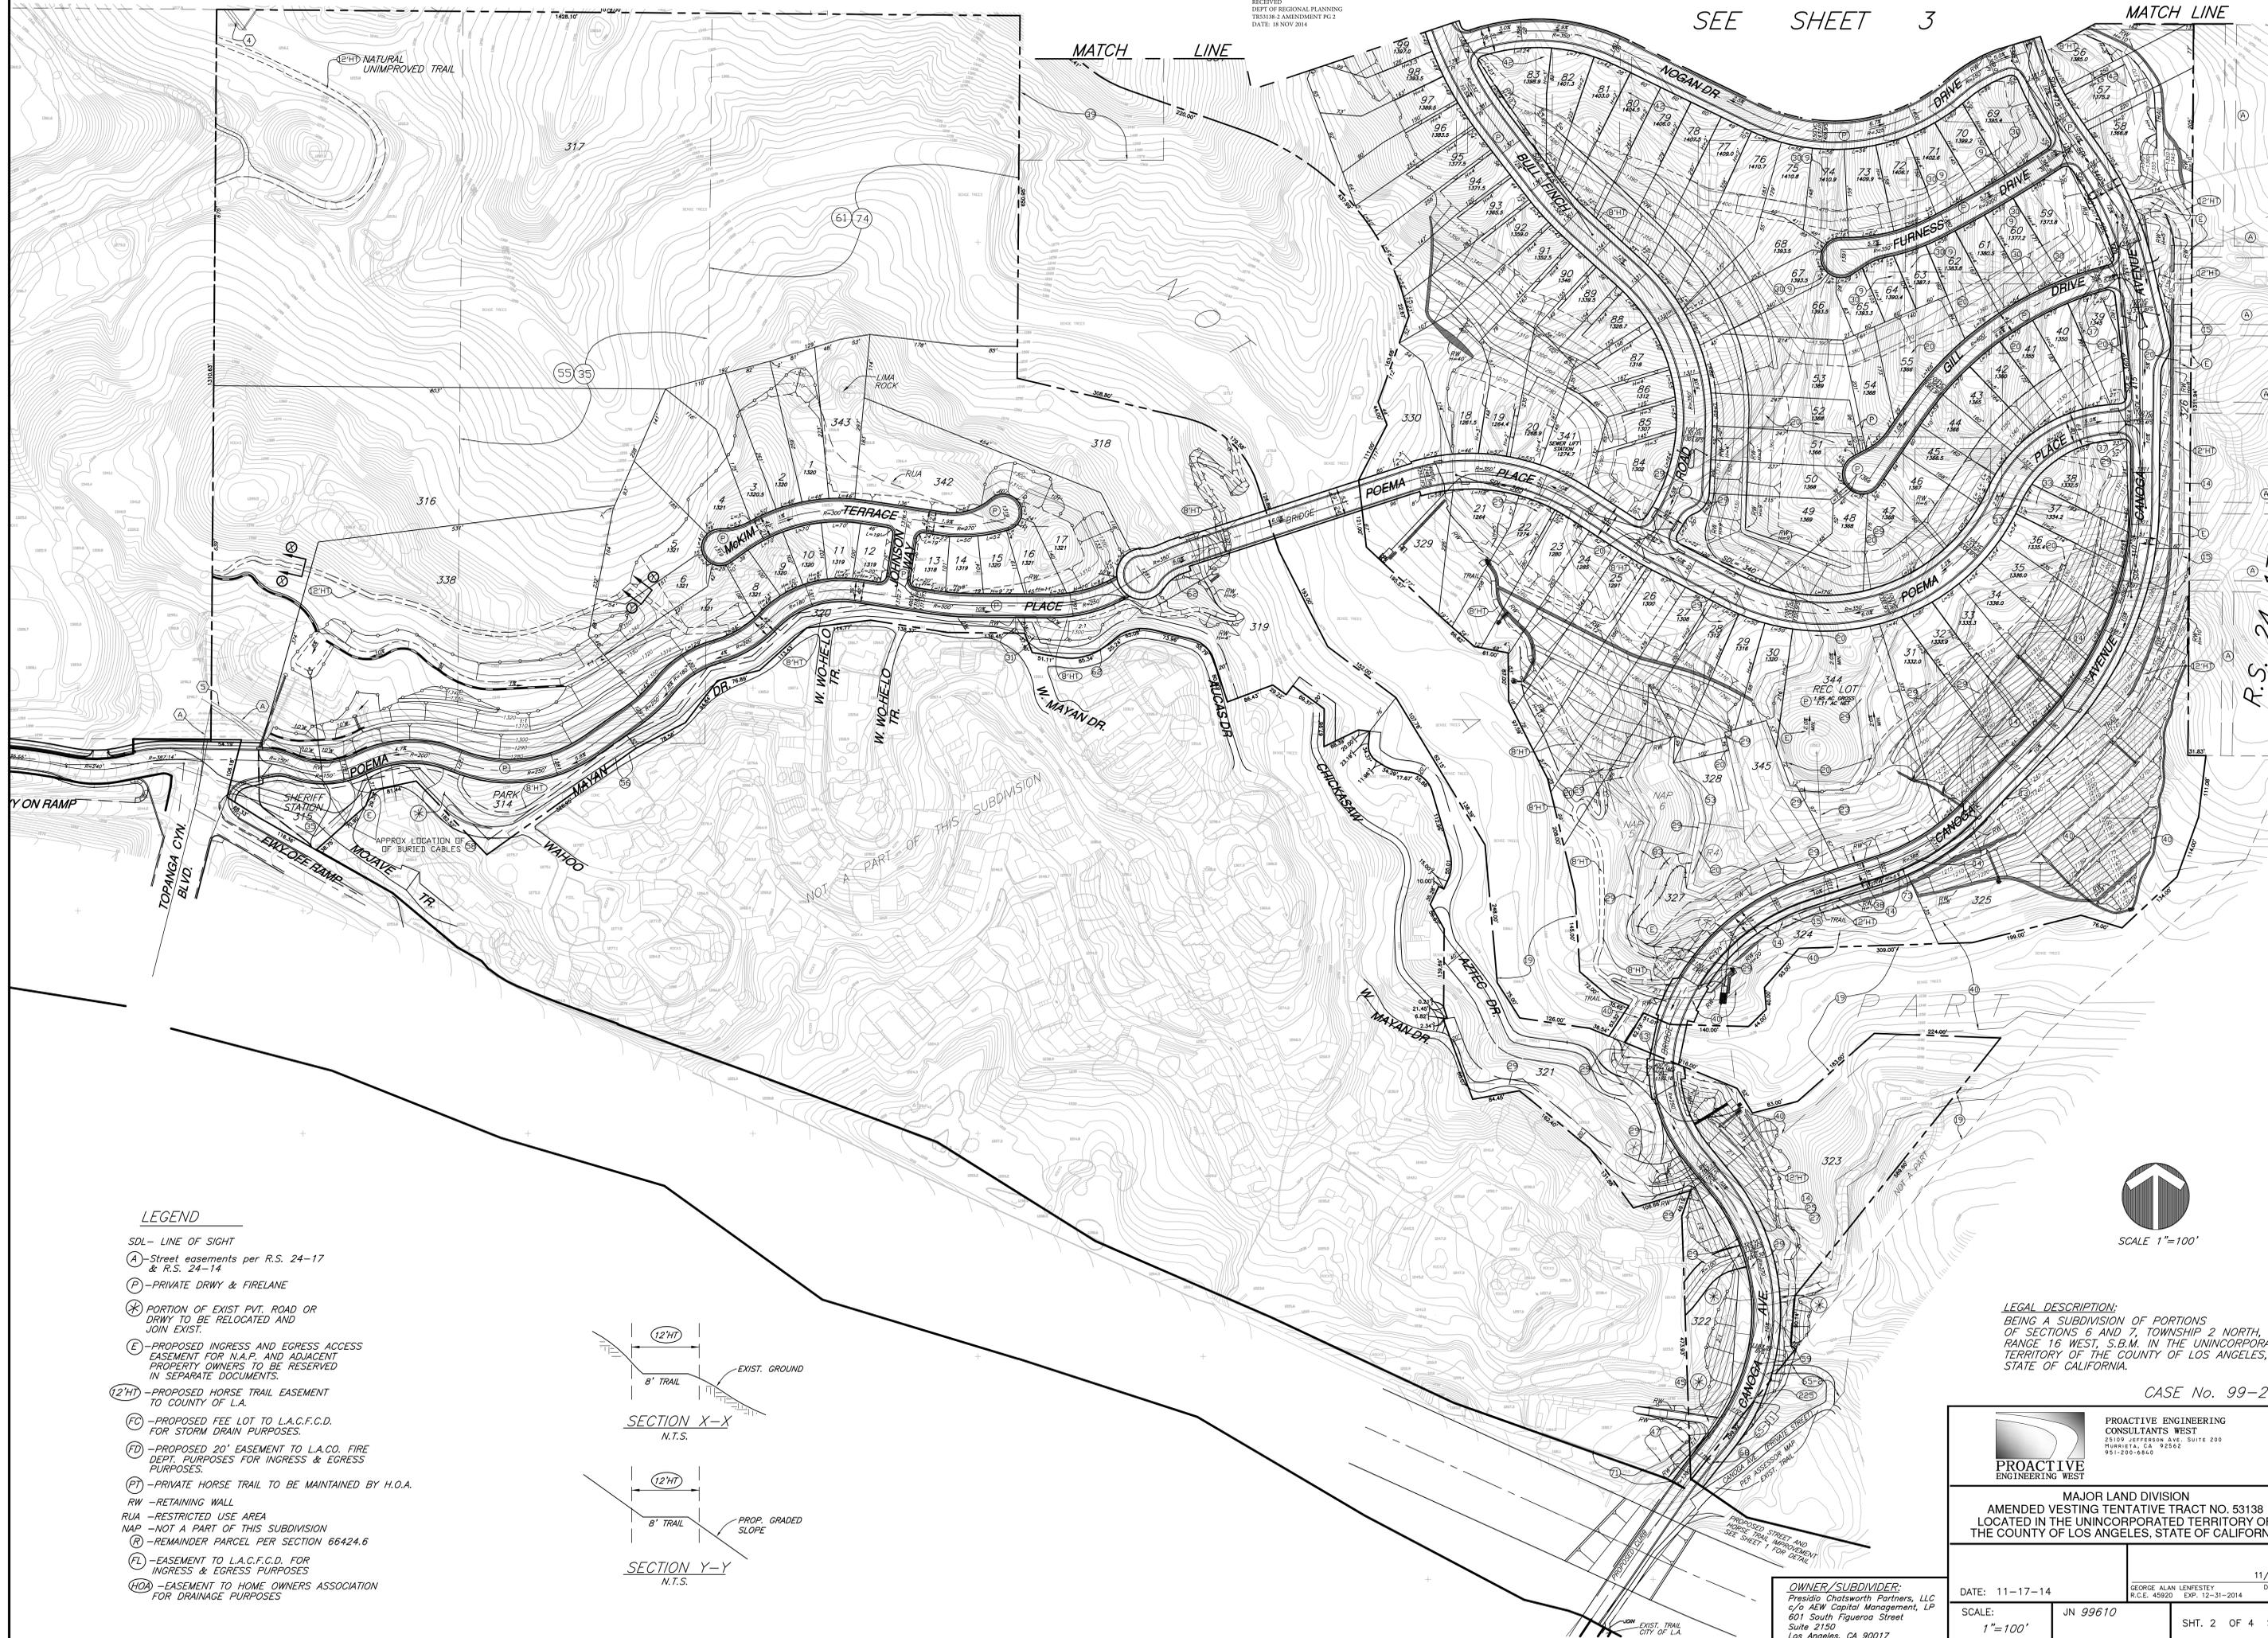

R.S. 24-17

**LEGEND**

- SDL - LINE OF SIGHT
- (A) - Street easements per R.S. 24-17 & R.S. 24-14
- (P) - PRIVATE DRWY & FIRELANE
- (\*) - PORTION OF EXIST PVT. ROAD OR DRWY TO BE RELOCATED AND JOIN EXIST.
- (E) - PROPOSED INGRESS AND EGRESS ACCESS EASEMENT FOR N.A.P. AND ADJACENT PROPERTY OWNERS TO BE RESERVED IN SEPARATE DOCUMENTS.
- (12'HT) - PROPOSED HORSE TRAIL EASEMENT TO COUNTY OF L.A.
- (FC) - PROPOSED FEE LOT TO L.A.C.F.C.D. FOR STORM DRAIN PURPOSES.
- (FD) - PROPOSED 20' EASEMENT TO L.A.CO. FIRE DEPT. PURPOSES FOR INGRESS & EGRESS PURPOSES.
- (PT) - PRIVATE HORSE TRAIL TO BE MAINTAINED BY H.O.A.
- RW - RETAINING WALL
- RUA - RESTRICTED USE AREA
- NAP - NOT A PART OF THIS SUBDIVISION
- (R) - REMAINDER PARCEL PER SECTION 66424.6
- (FL) - EASEMENT TO L.A.C.F.C.D. FOR INGRESS & EGRESS PURPOSES
- (HOA) - EASEMENT TO HOME OWNERS ASSOCIATION FOR DRAINAGE PURPOSES

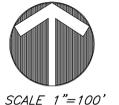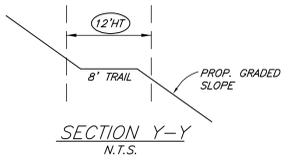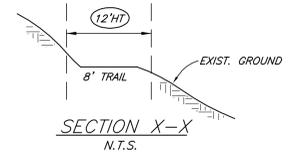


SCALE 1"=100'



LEGAL DESCRIPTION:  
BEING A SUBDIVISION OF PORTIONS OF SECTIONS 6 AND 7, TOWNSHIP 2 NORTH, RANGE 16 WEST, S.B.M. IN THE UNINCORPORATED TERRITORY OF THE COUNTY OF LOS ANGELES, STATE OF CALIFORNIA.

CASE No. 99-239

<p>PROACTIVE ENGINEERING WEST</p>	<p>PROACTIVE ENGINEERING CONSULTANTS WEST 25100 JEFFERSON AVE. SUITE 200 MURRIETA, CA 92562 951-200-6840</p>
	<p>MAJOR LAND DIVISION AMENDED VESTING TENTATIVE TRACT NO. 53138 LOCATED IN THE UNINCORPORATED TERRITORY OF THE COUNTY OF LOS ANGELES, STATE OF CALIFORNIA</p>
<p>OWNER/SUBDIVIDER: Presidio Chatsworth Partners, LLC c/o AEW Capital Management, LP 601 South Figueroa Street Suite 2150 Los Angeles, CA 90017</p>	<p>DATE: 11-17-14 SCALE: 1"=100'</p>
<p>DATE: 11/17/14 R.C.E. 45920 EXP. 12-31-2014</p>	<p>DATE: 11/17/14 JN 99610</p>
<p>SHT. 2 OF 4 SHTS.</p>	

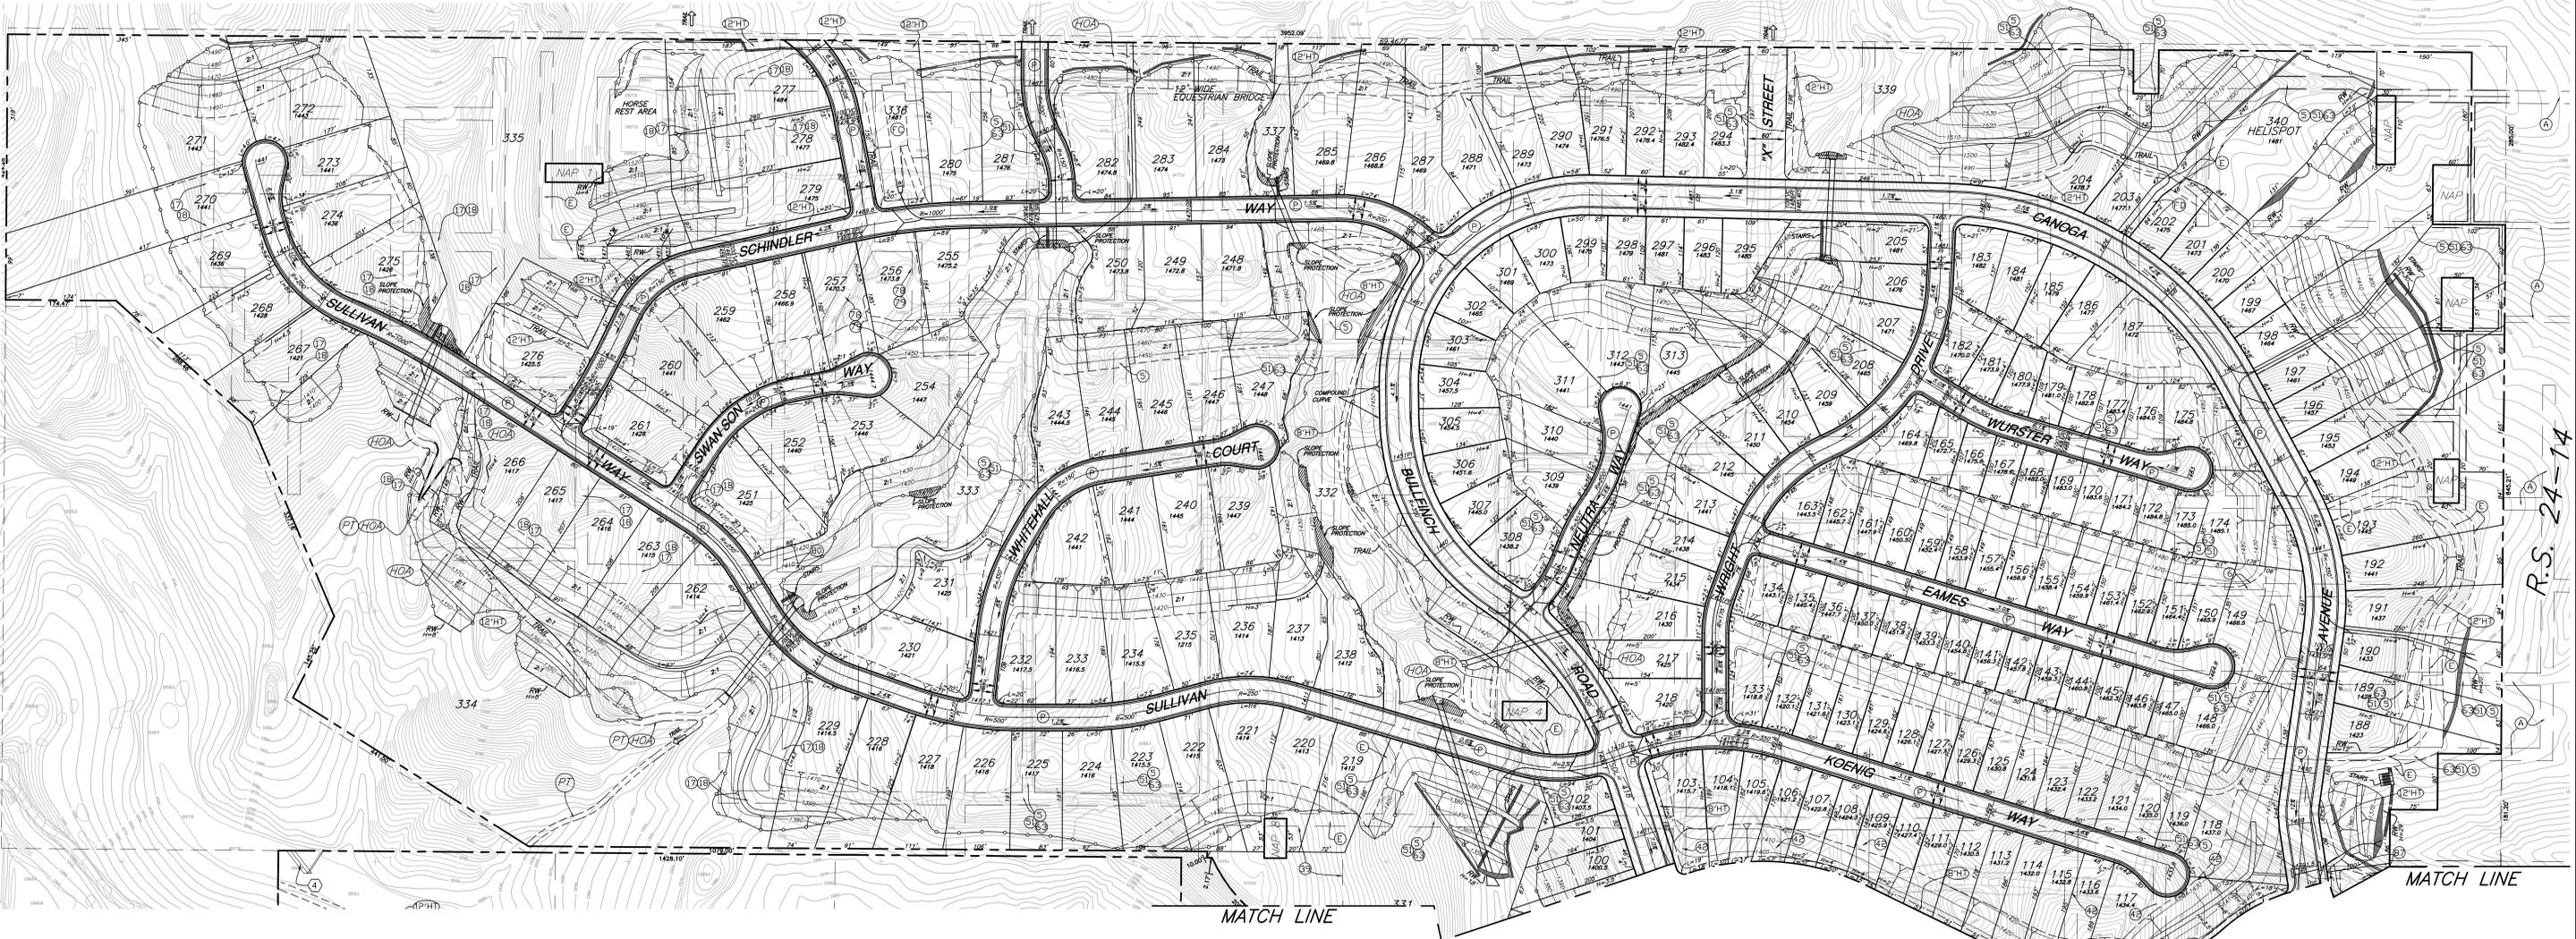


R.S. 24-14

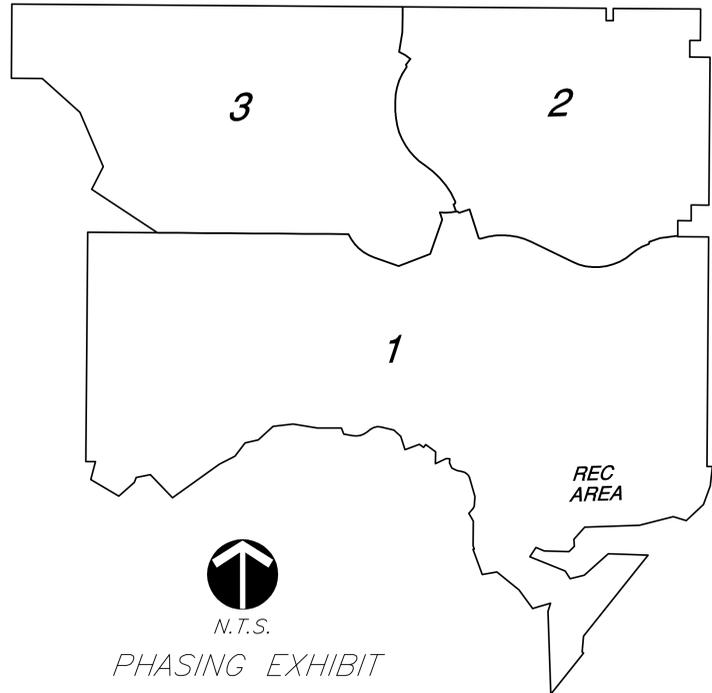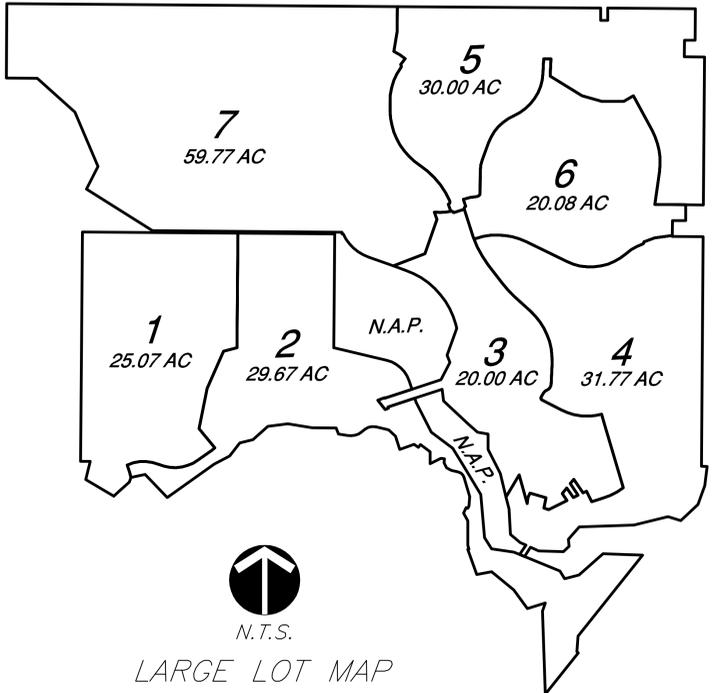

SEE SHEET 2

LEGEND

- SDL - LINE OF SIGHT
- (A) - Street easements per R.S. 24-17 & R.S. 24-14
- (P) - PRIVATE DRWY & FIRELANE
- (\*) - PORTION OF EXIST PVT. ROAD OR DRWY TO BE RELOCATED AND JOIN EXIST.
- (E) - PROPOSED INGRESS AND EGRESS ACCESS EASEMENT FOR N.A.P. AND ADJACENT PROPERTY OWNERS TO BE RESERVED IN SEPARATE DOCUMENTS.
- (12HT) - PROPOSED HORSE TRAIL EASEMENT TO COUNTY OF L.A.
- (FC) - PROPOSED FEE LOT TO L.A.C.F.C.D. FOR STORM DRAIN PURPOSES.
- (FD) - PROPOSED 20' EASEMENT TO L.A.CO. FIRE DEPT. PURPOSES FOR INGRESS & EGRESS PURPOSES.
- (PT) - 8' PRIVATE HORSE TRAIL TO BE MAINTAINED BY H.O.A.
- RW - RETAINING WALL
- RUA - RESTRICTED USE AREA
- NAP - NOT A PART OF THIS SUBDIVISION
- (FL) - EASEMENT TO L.A.C.F.C.D. FOR INGRESS & EGRESS PURPOSES
- (HOA) - EASEMENT TO HOME OWNERS ASSOCIATION FOR DRAINAGE PURPOSES

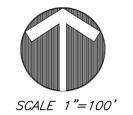

LEGAL DESCRIPTION:  
BEING A SUBDIVISION OF PORTIONS OF SECTIONS 6 AND 7, TOWNSHIP 2 NORTH, RANGE 16 WEST, S.B.M. IN THE UNINCORPORATED TERRITORY OF THE COUNTY OF LOS ANGELES, STATE OF CALIFORNIA.


CASE No. 99-239

**PROACTIVE ENGINEERING WEST**  
23100 JEFFERSON AVE. SUITE 200  
MURRIETA, CA 92562  
951-200-6840

MAJOR LAND DIVISION  
AMENDED VESTING TENTATIVE TRACT NO. 53138  
LOCATED IN THE UNINCORPORATED TERRITORY OF THE COUNTY OF LOS ANGELES, STATE OF CALIFORNIA

OWNER/SUBDIVIDER:  
Presidio Chatsworth Partners, LLC  
c/o AEW Capital Management, LP  
601 South Figueroa Street  
Suite 2150  
Los Angeles, CA 90017

DATE: 11-17-14	GEORGE ALAN LENFESTY R.C.E. 45920 EXP. 12-31-2014	11/17/14 DATE
SCALE: 1"=100'	JN 99610-3	SHT. 3 OF 4 SHTS.

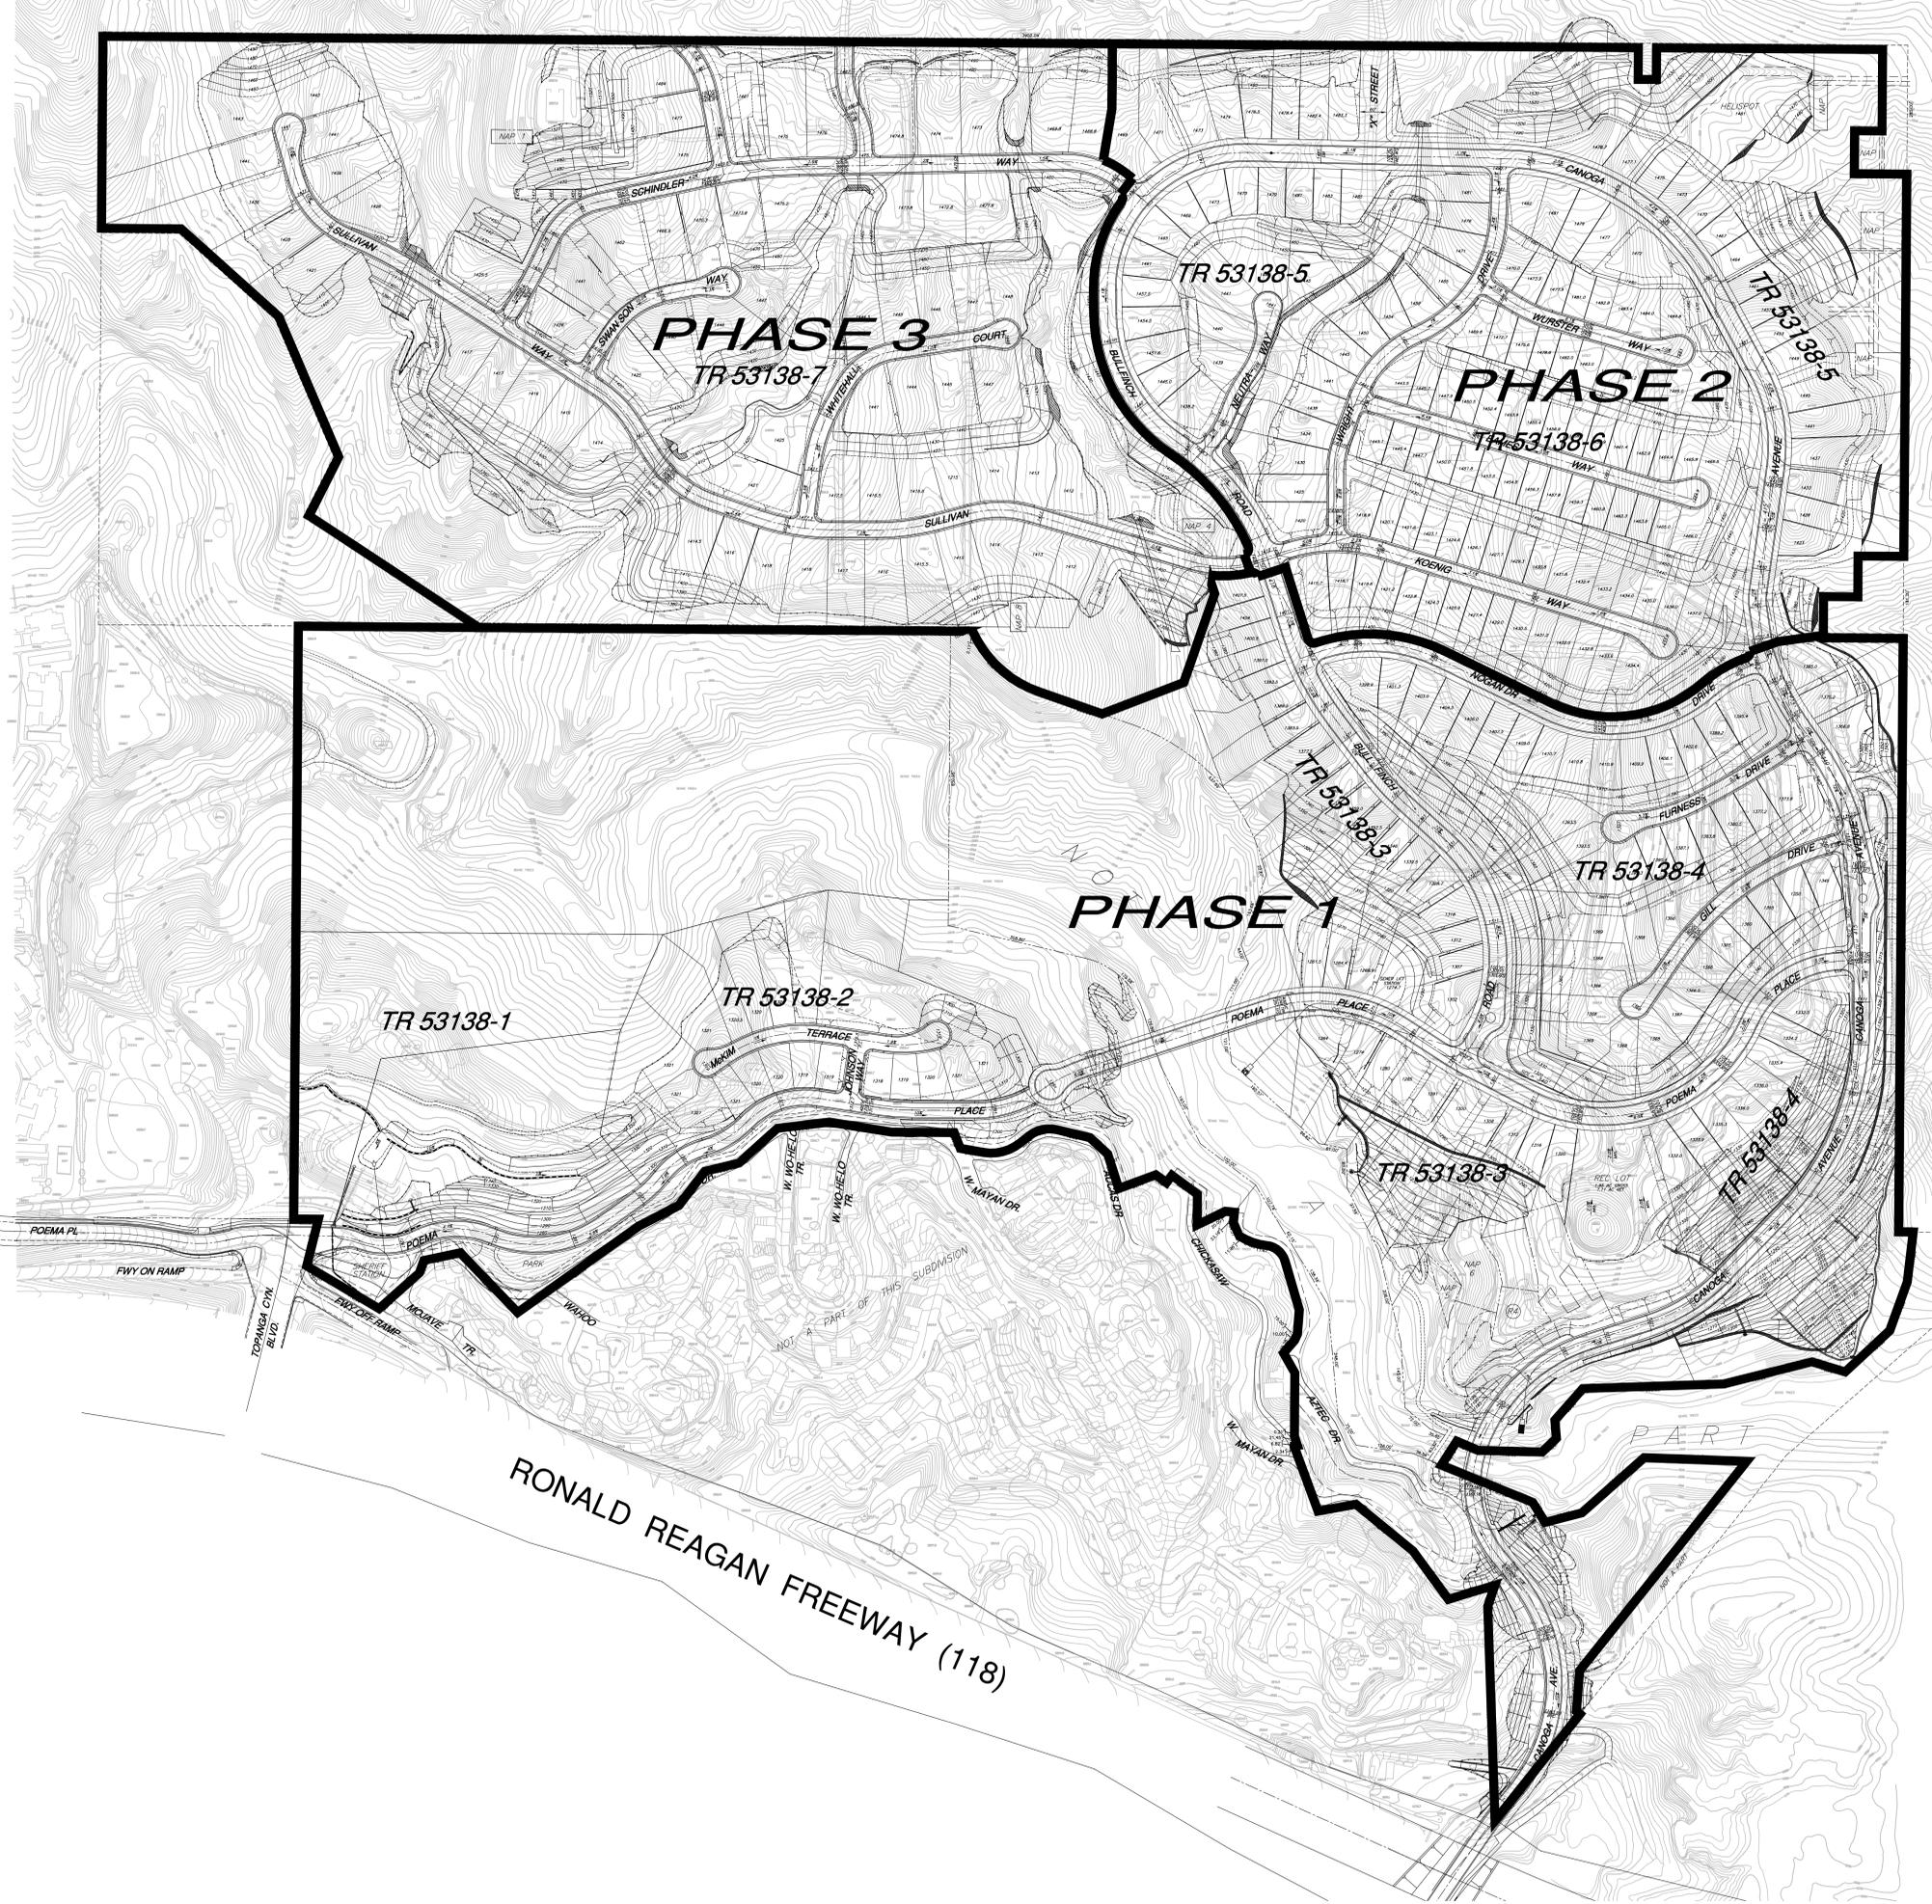

SCALE 1"=150'

**LEGAL DESCRIPTION:**  
 BEING A SUBDIVISION OF PORTIONS  
 OF SECTIONS 6 AND 7, TOWNSHIP 2 NORTH,  
 RANGE 16 WEST, S.B.M. IN THE UNINCORPORATED  
 TERRITORY OF THE COUNTY OF LOS ANGELES,  
 STATE OF CALIFORNIA.

**PHASING** CASE No. 99-239

 <b>PROACTIVE</b> ENGINEERING WEST	PROACTIVE ENGINEERING CONSULTANTS WEST 25100 JEFFERSON AVE. SUITE 200 MURRIETA, CA 92562 951-200-6840
	MAJOR LAND DIVISION AMENDED VESTING TENTATIVE TRACT NO. 53138 LOCATED IN THE UNINCORPORATED TERRITORY OF THE COUNTY OF LOS ANGELES, STATE OF CALIFORNIA

**OWNER/SUBDIVIDER:**  
 Presidio Chatsworth Partners, LLC  
 c/o AEW Capital Management, LP  
 601 South Figueroa Street  
 Suite 2150  
 Los Angeles, CA 90017

DATE: 11-17-14	11/17/14
SCALE: 1"=150'	JN 99610-3
	SHT. 4 OF 4 SHTS.